


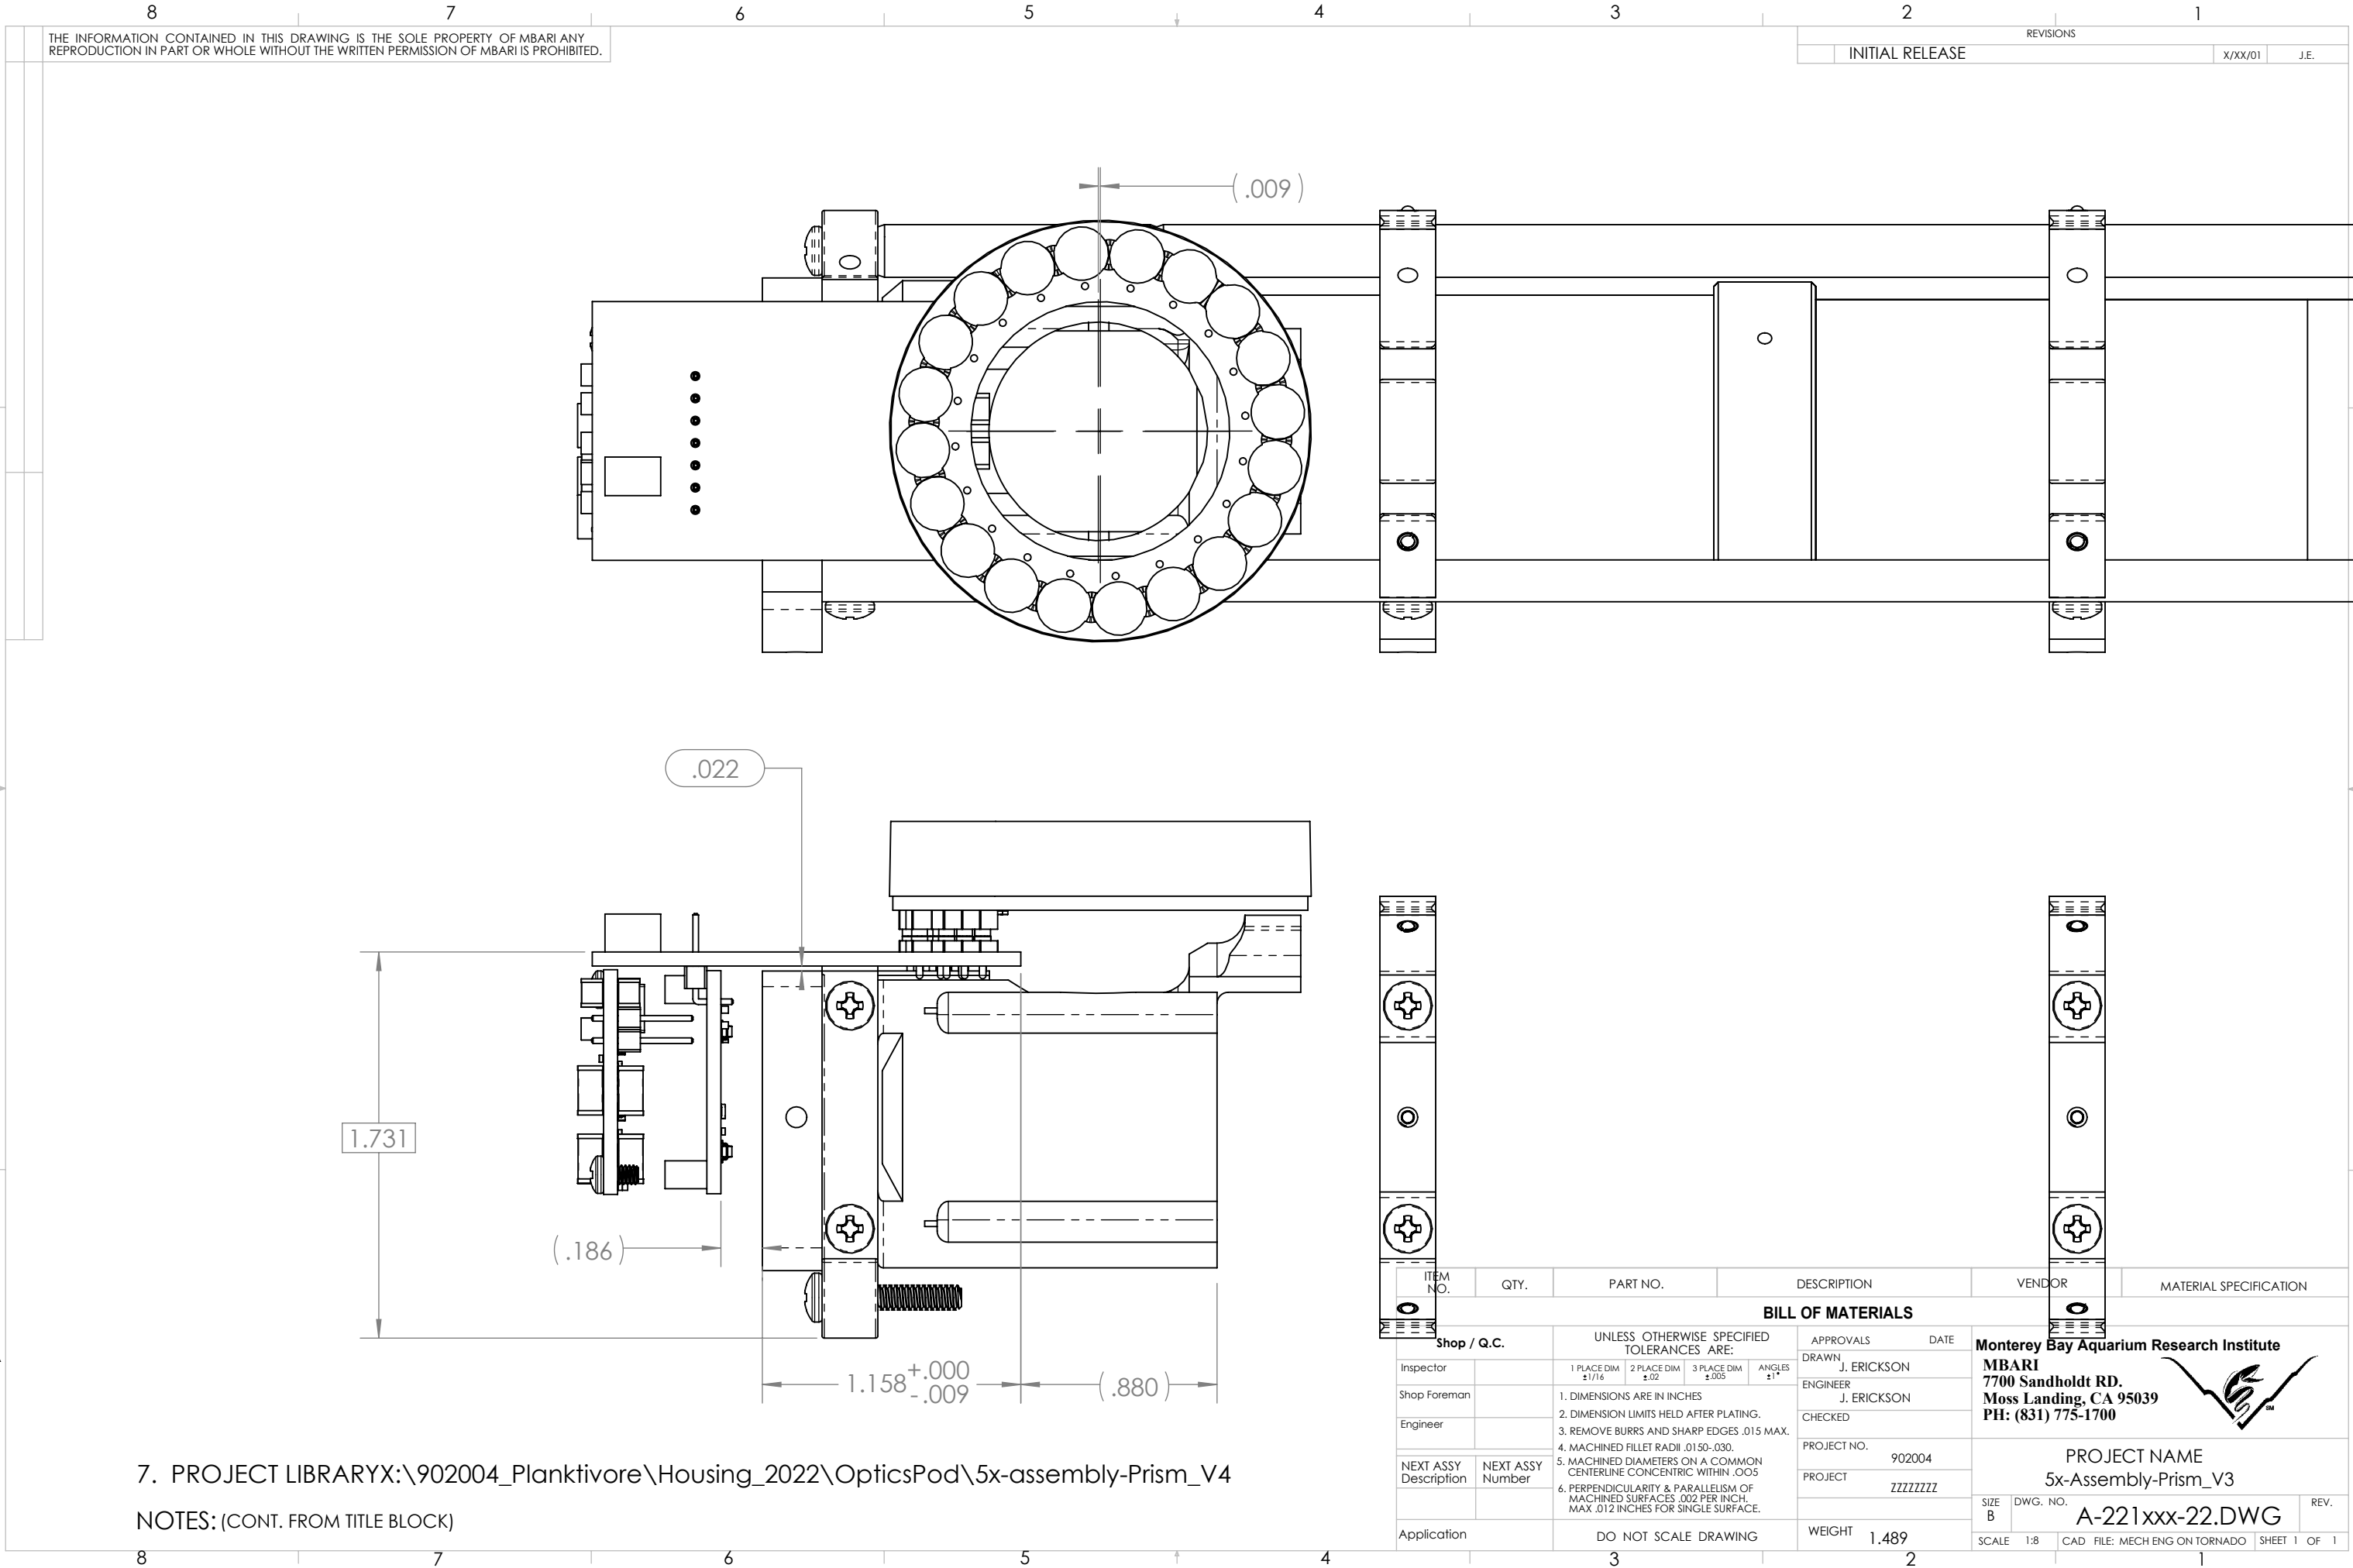

7. PROJECT LIBRARYX:\902004_Planktivore\Housing_2022\OpticsPod\5x-assembly-Prism_V4

NOTES: (CONT. FROM TITLE BLOCK)