



THE INFORMATION CONTAINED IN THIS DRAWING IS THE SOLE PROPERTY OF MBARI ANY REPRODUCTION IN PART OR WHOLE WITHOUT THE WRITTEN PERMISSION OF MBARI IS PROHIBITED.

D

C




B

A

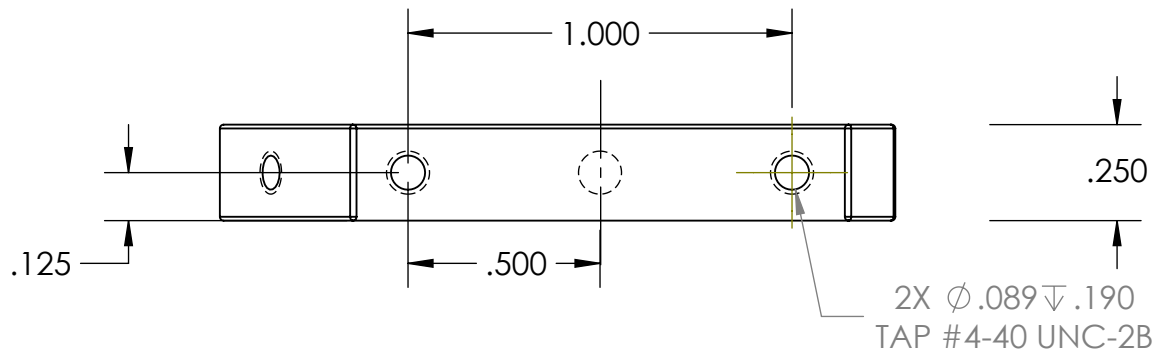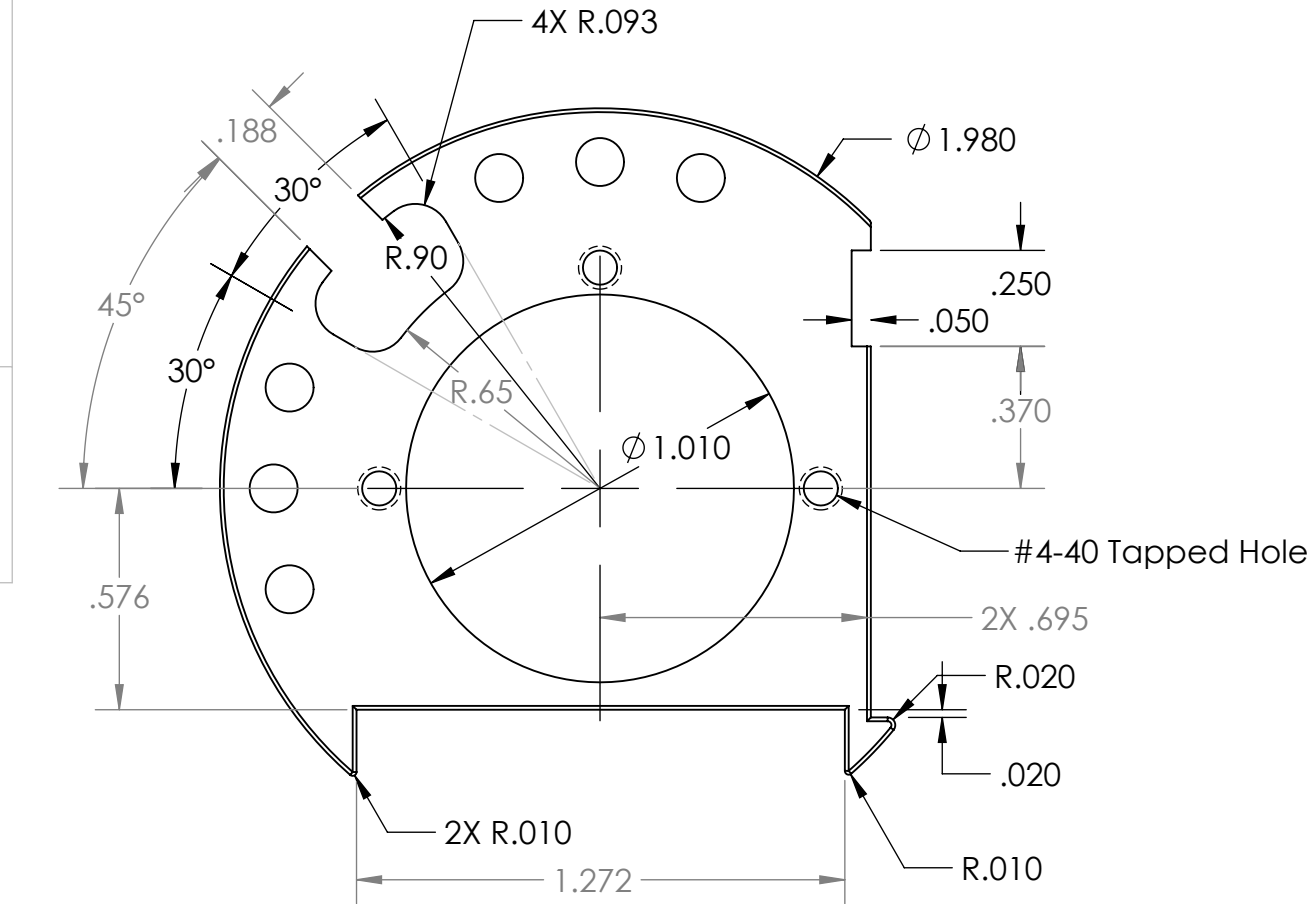

DO NOT ANODIZE.

FILE LOCATION:
X:\902004_Planktivore\Housing_2022\OpticsPod\
P-221740-22_RackSupportMirrorHolder

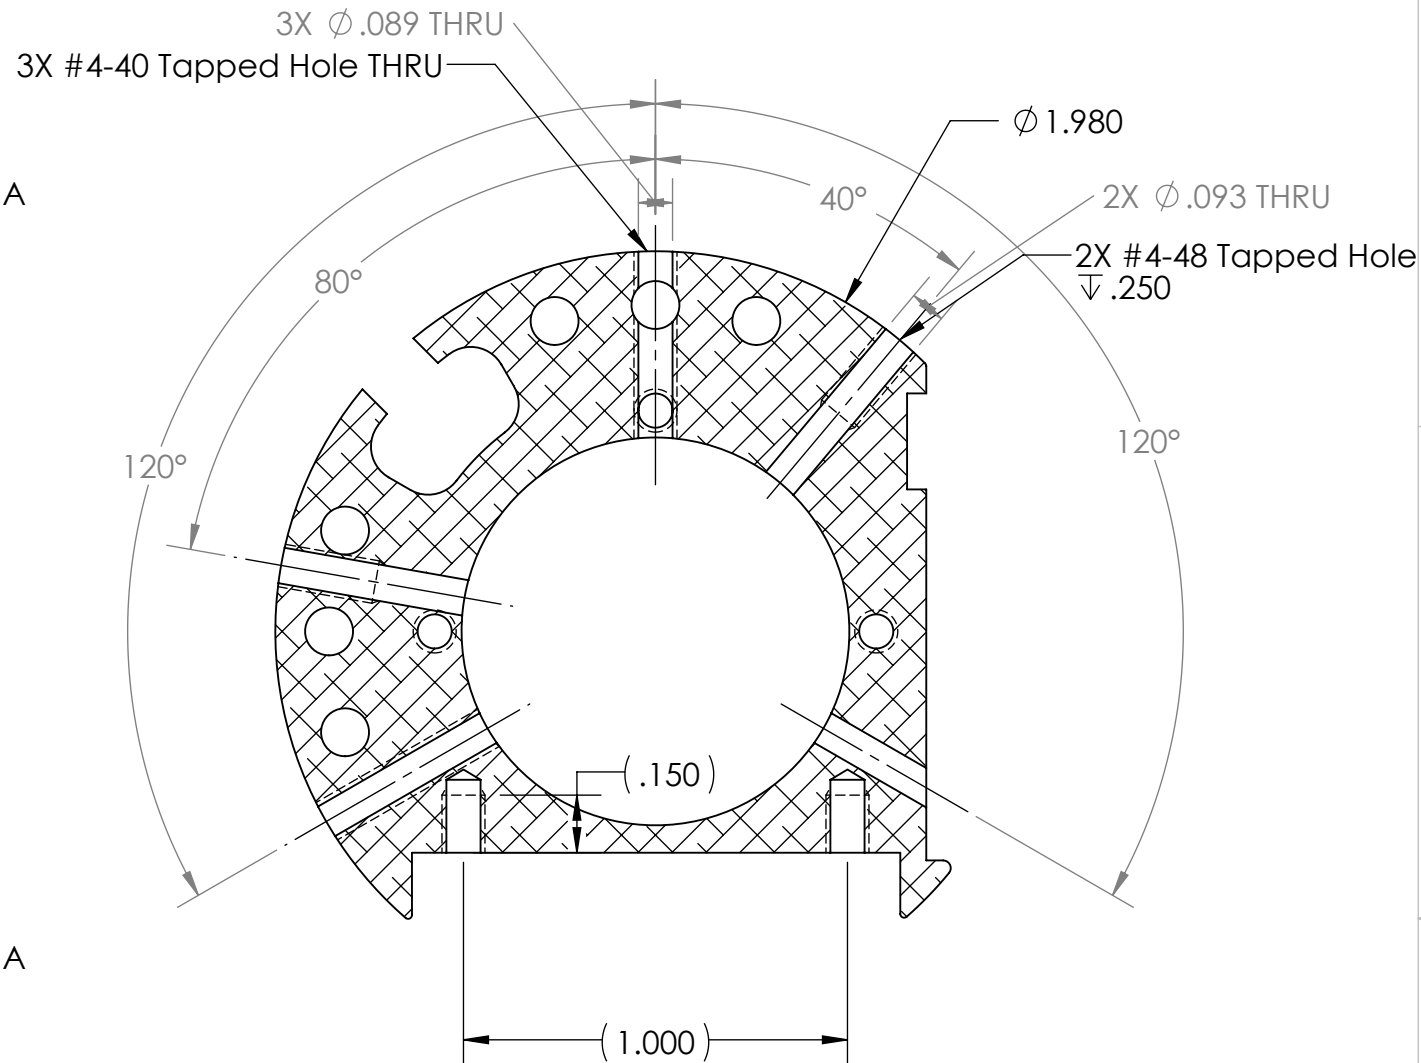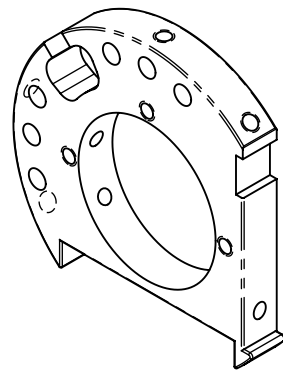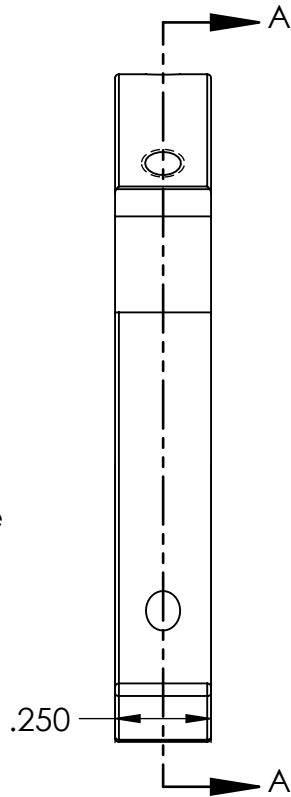

SECTION A-A

	1	P-221740-22	Rack Support Mirror Holder		MBARI	6061-T6 Alloy	
ITEM NO.	QTY.	Part_No	DESCRIPTION		Vendor	MATERIAL	
BILL OF MATERIALS							
Shop / Q.C.		UNLESS OTHERWISE SPECIFIED TOLERANCES ARE:			APPROVALS	DATE	
Inspector		1 PLACE DIM ±1/16	2 PLACE DIM ±.02	3 PLACE DIM ±.005	ANGLES ±1°	Monterey Bay Aquarium Research Institute MBARI 7700 Sandholdt RD. Moss Landing, CA 95039 PH: (831) 775-1700 	
Shop Foreman		1. DIMENSIONS ARE IN INCHES					
Engineer		2. DIMENSION LIMITS HELD AFTER PLATING.					
		3. REMOVE BURRS AND SHARP EDGES .015 MAX.					
		4. MACHINED FILLET RADII .0150-.030.					
NEXT ASSY Description	NEXT ASSY Number	5. MACHINED DIAMETERS ON A COMMON CENTERLINE CONCENTRIC WITHIN .005				PROJECT NO.	902004
		6. PERPENDICULARITY & PARALLELISM OF MACHINED SURFACES .002 PER INCH. MAX .012 INCHES FOR SINGLE SURFACE.				PROJECT	Planktivor
Application		DO NOT SCALE DRAWING			WEIGHT	0.032	
					SIZE B	DWG. NO.	
					SCALE		
						REV. A	
						SHEET 1 OF 2	
					P-221740-22		

