



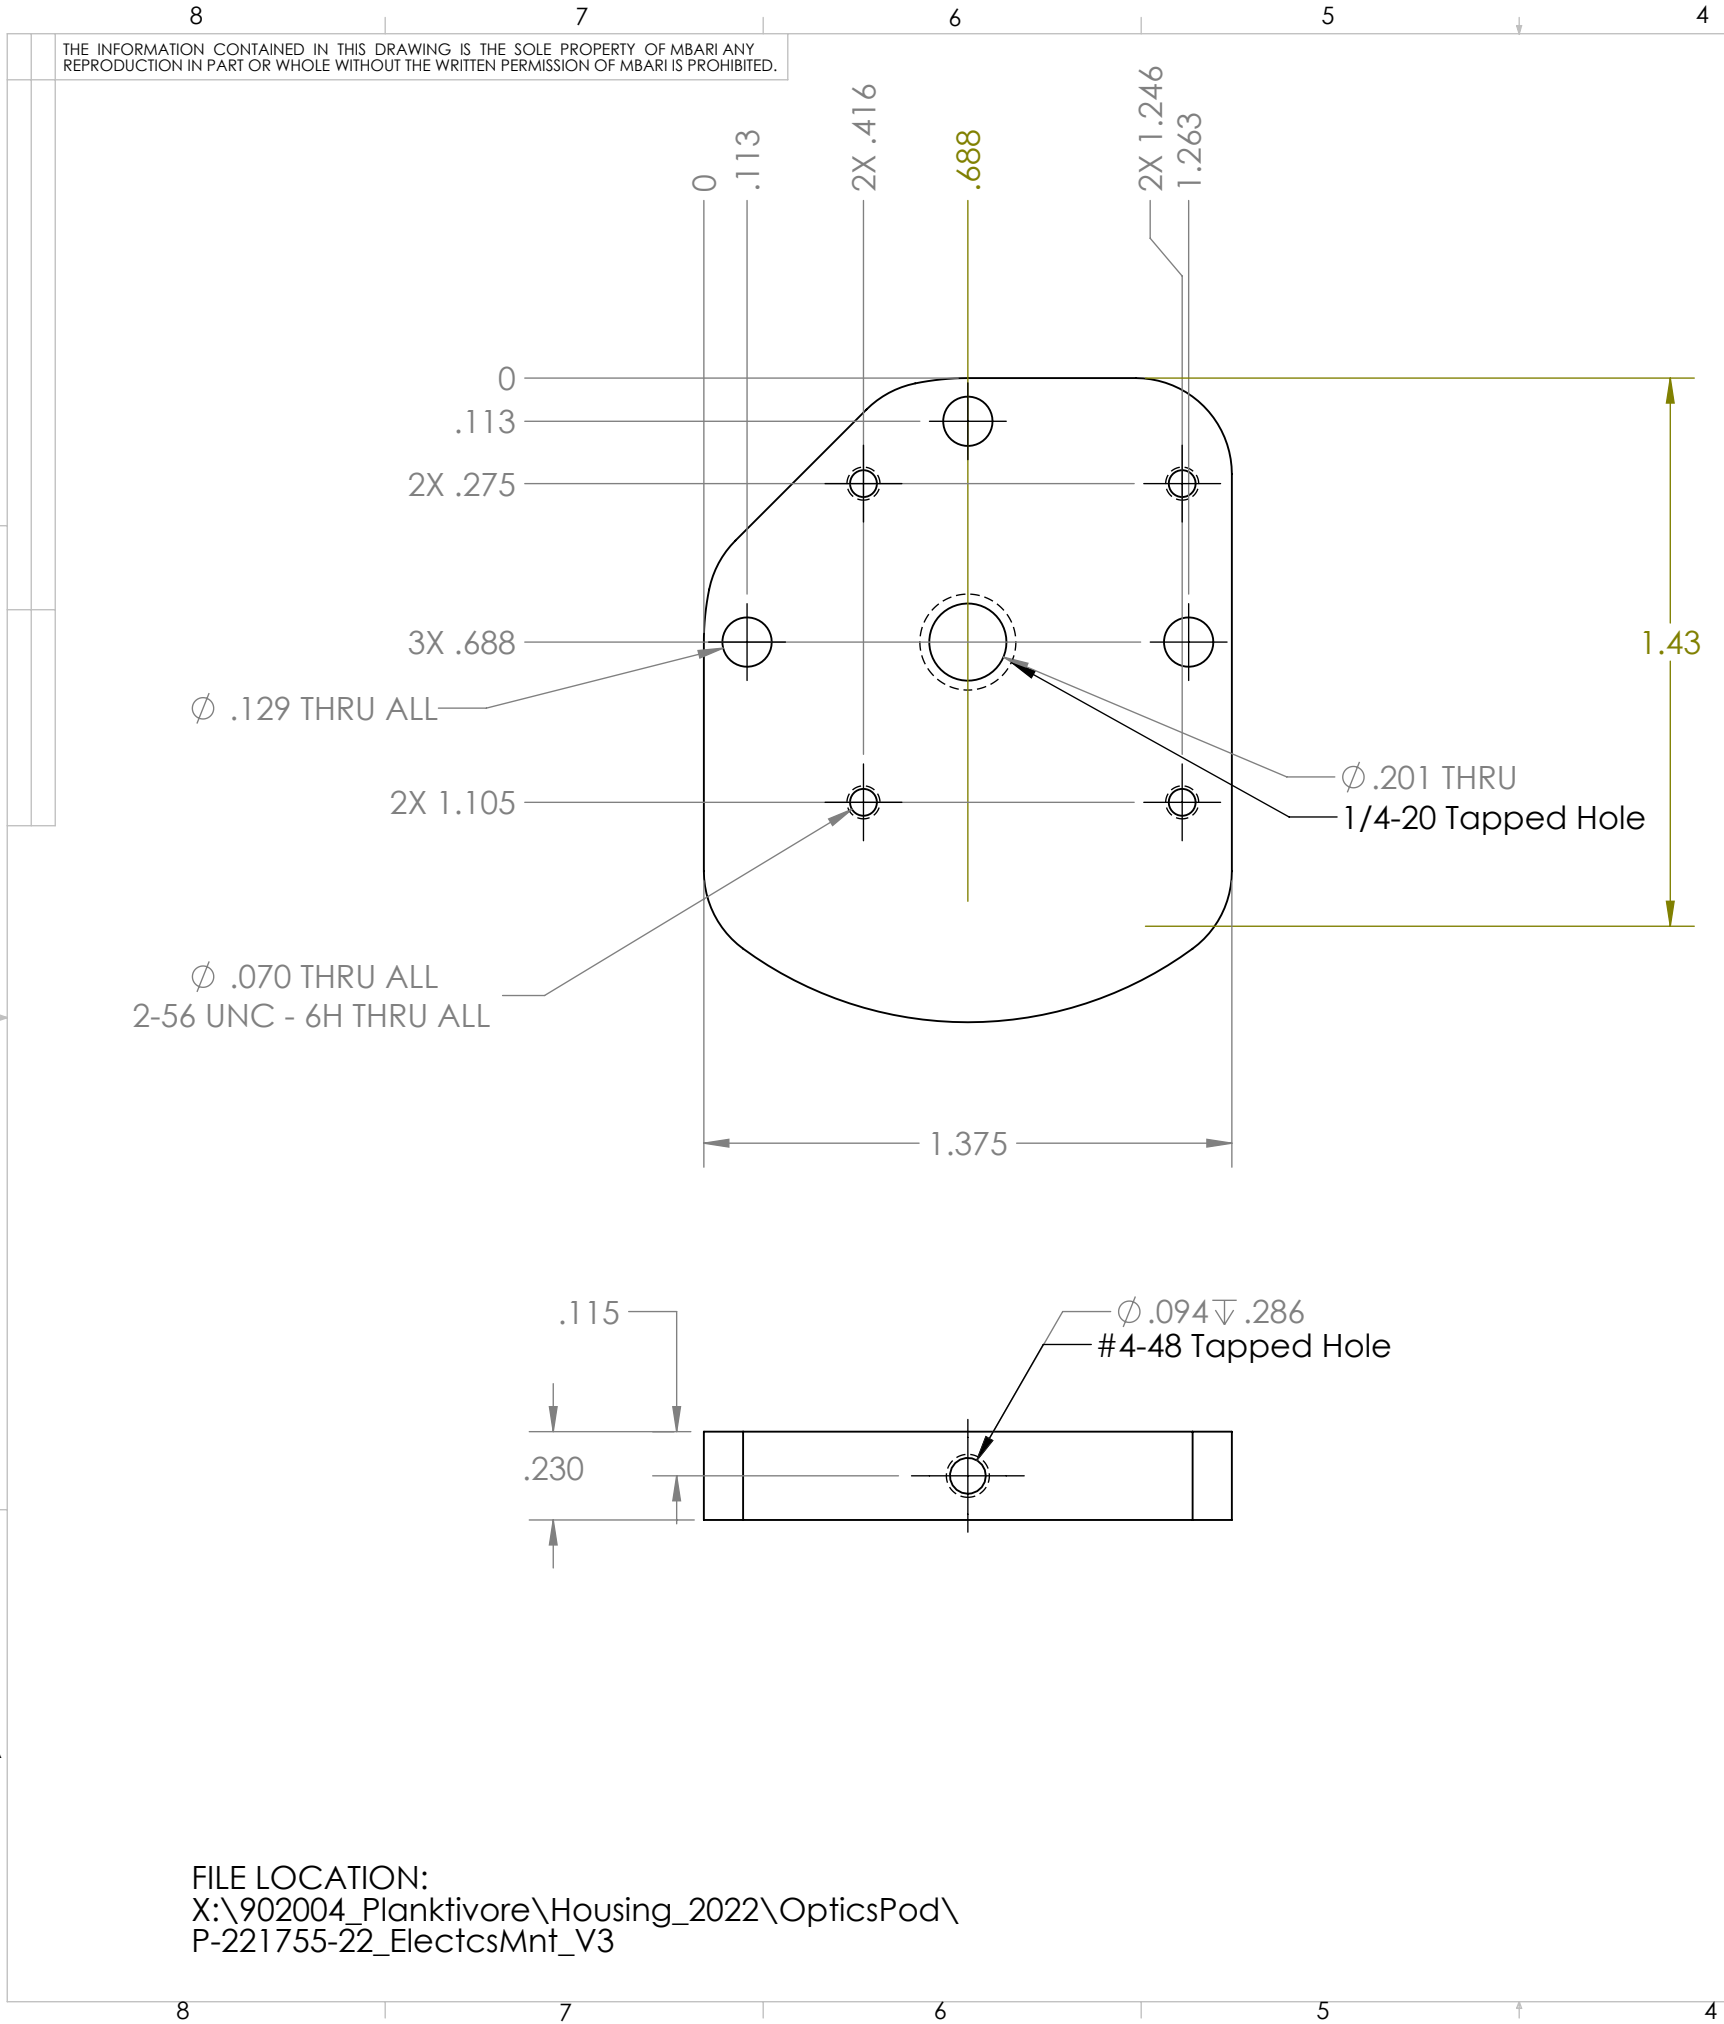

REVISIONS				
ZONE	REV.	DESCRIPTION	DATE	APPROVED
ALL	B	Add 4th hole to driver mount, orientation arrow	3/21/2022	P.R.

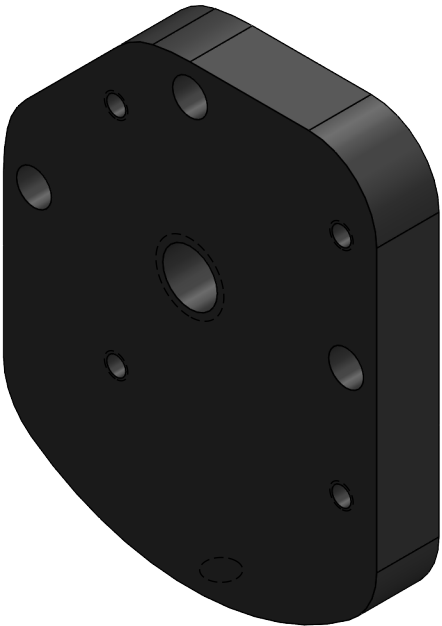

MAT'L: MJF/PA12/Black/VPSM

1	1	P-221755-22	Optics Rack Electronics Mount Plate V3	MBARI	Hp PA12 Nylon
ITEM NO.	QTY.	Part_Number	DESCRIPTION	Vendor	MATERIAL
BILL OF MATERIALS					
Shop / Q.C.		UNLESS OTHERWISE SPECIFIED TOLERANCES ARE:		APPROVALS	DATE
Inspector		1 PLACE DIM $\pm 1/16$	2 PLACE DIM $\pm .02$	DRAWN P. Roberts	10/13/22
Shop Foreman		1. DIMENSIONS ARE IN INCHES	3 PLACE DIM $\pm .005$	ENGINEER P. ROBERTS	10/13/22
Engineer		2. DIMENSION LIMITS HELD AFTER PLATING.	ANGLES $\pm 1^\circ$	CHECKED P. ROBERTS	10/13/22
NEXT ASSY Description	NEXT ASSY Number	3. REMOVE BURRS AND SHARP EDGES .015 MAX.		PROJECT NO.	902004
		4. MACHINED FILLET RADII .0150-.030.		PROJECT	Planktivor
		5. MACHINED DIAMETERS ON A COMMON CENTERLINE CONCENTRIC WITHIN .005		WEIGHT	0.01630
		6. PERPENDICULARITY & PARALLELISM OF MACHINED SURFACES .002 PER INCH. MAX .012 INCHES FOR SINGLE SURFACE.		SIZE B	DWG. NO. P-221755-22_ElectcsMnt_V3
Application		DO NOT SCALE DRAWING		SCALE	REV.
					1
					SHEET 1 OF 1

Monterey Bay Aquarium Research Institute
MBARI
7700 Sandholdt RD.
Moss Landing, CA 95039
PH: (831) 775-1700



PLANKTIVOR
Optics Rack Electronics Mount