


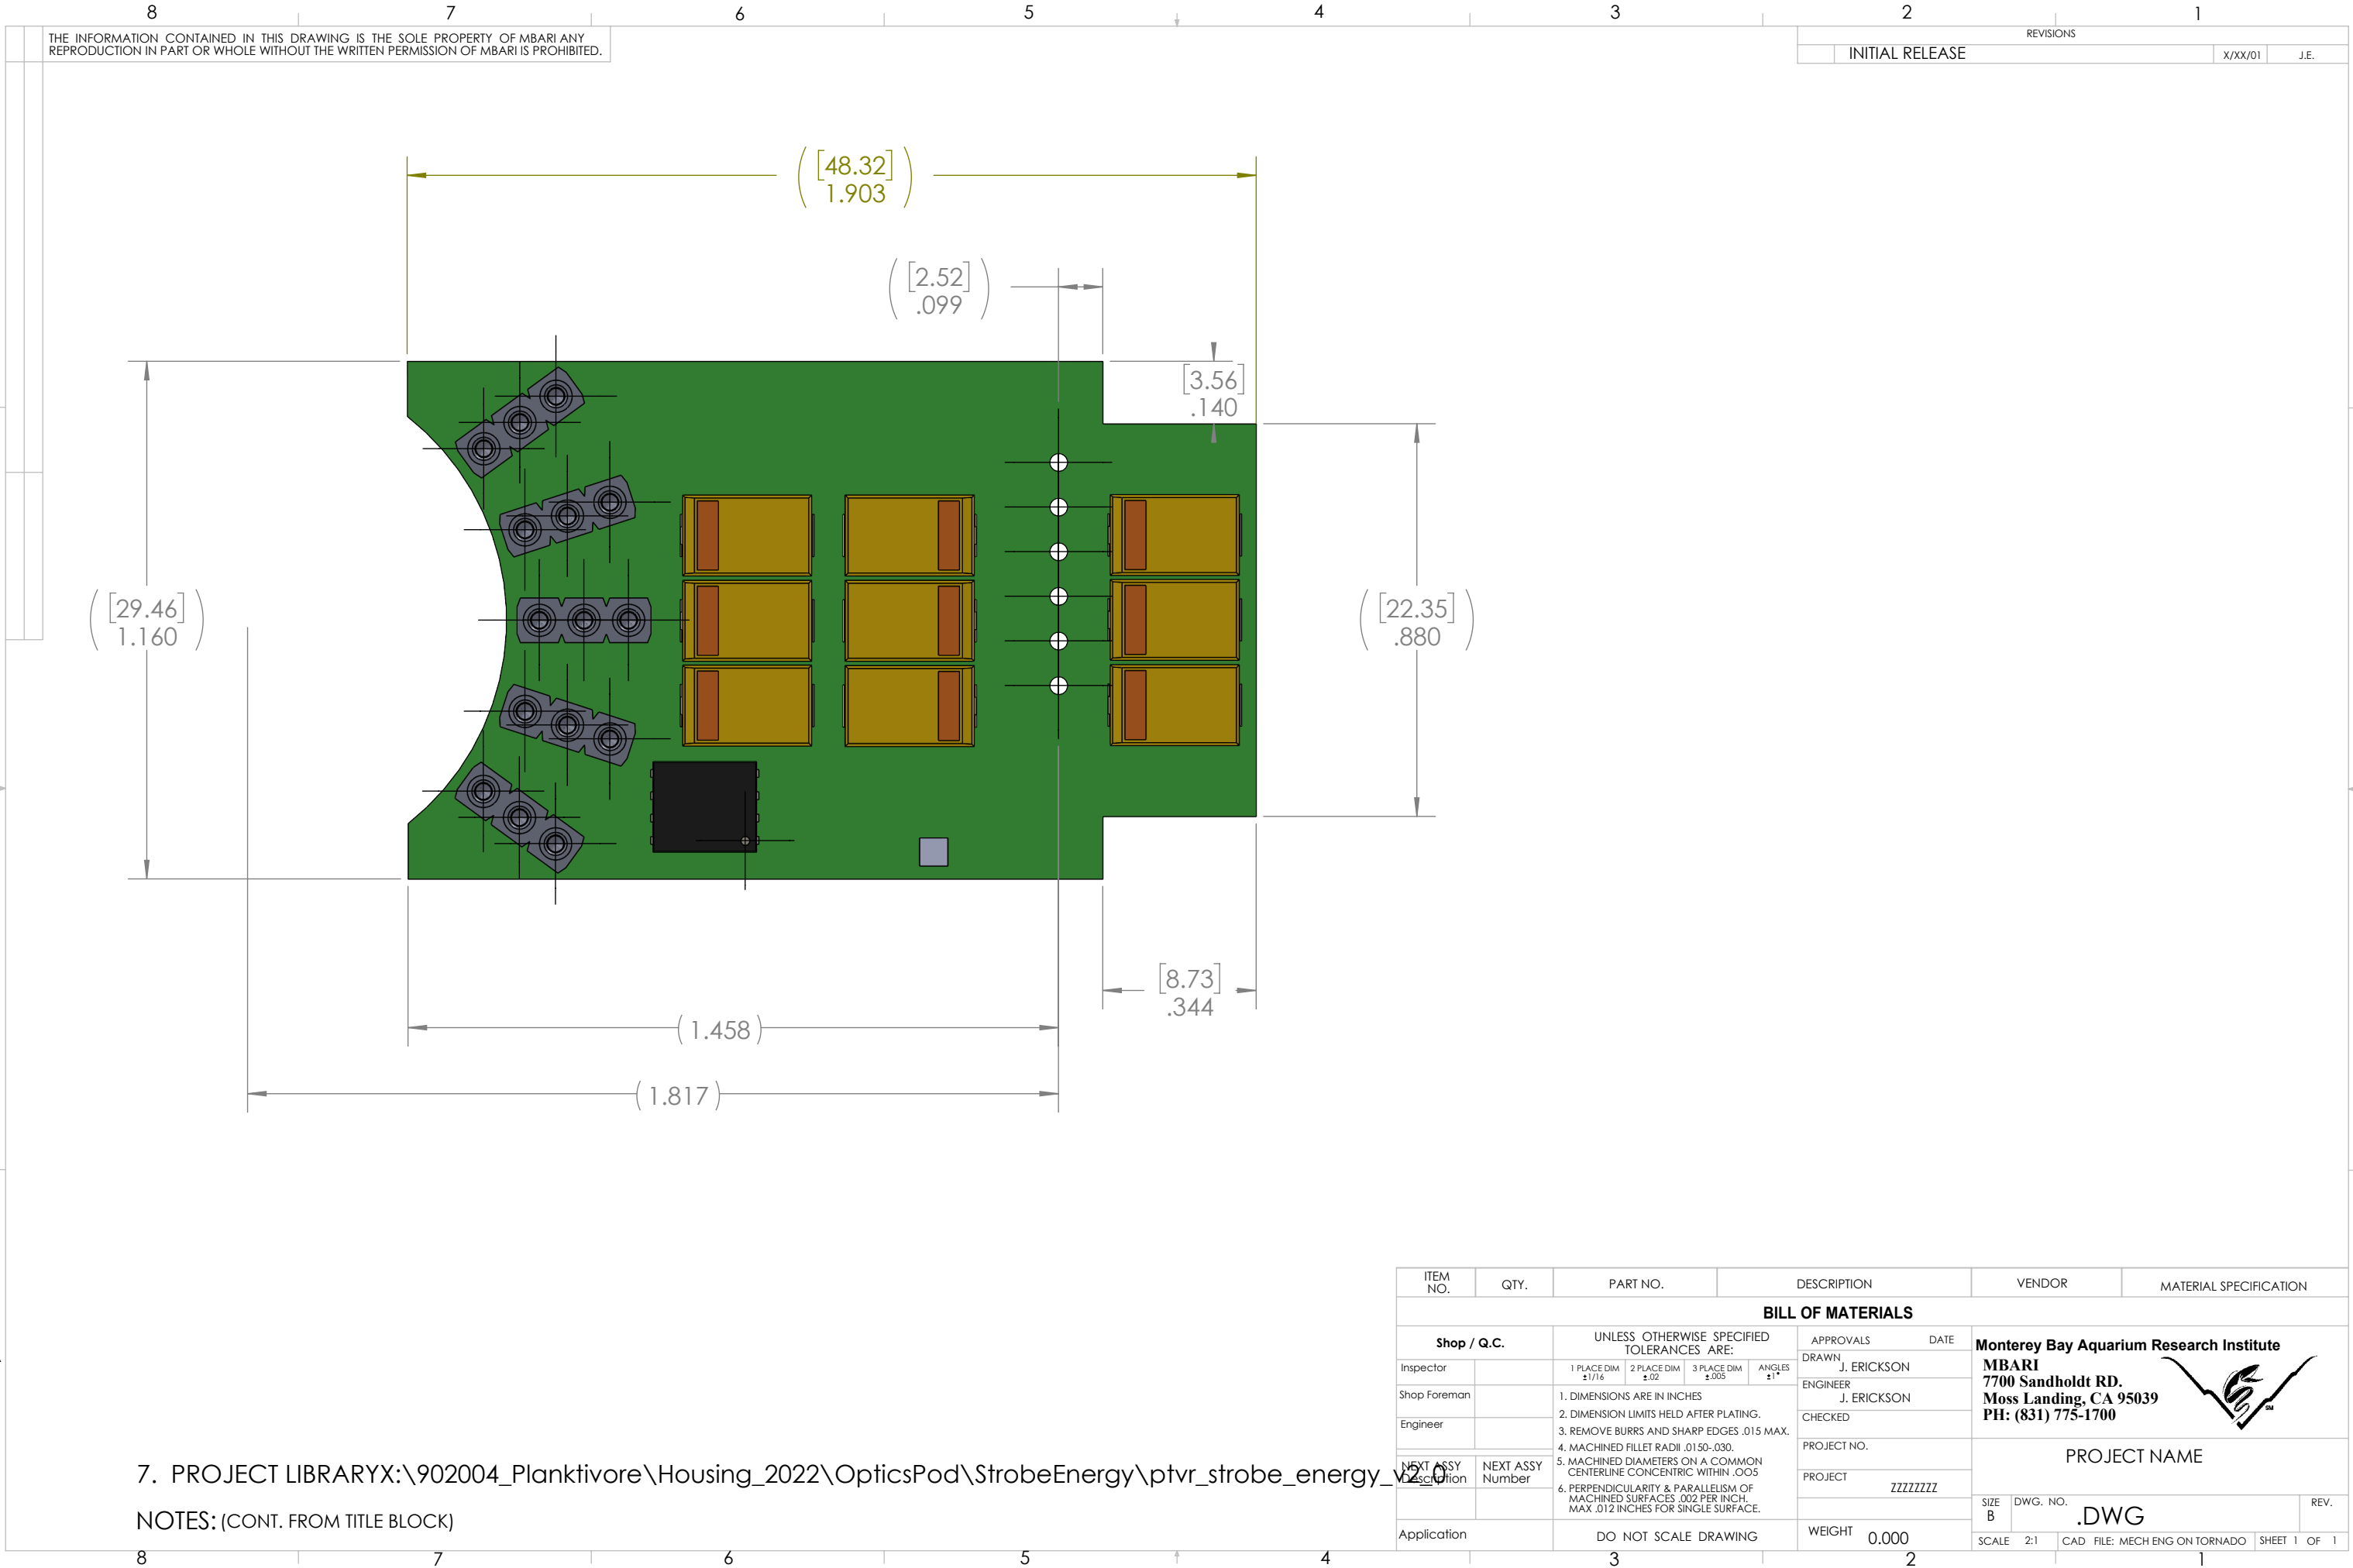

7. PROJECT LIBRARYX:\902004_Planktivore\Housing_2022\OpticsPod\StrobeEnergy\ptvr_strobe_energy_v2.0

NOTES: (CONT. FROM TITLE BLOCK)