

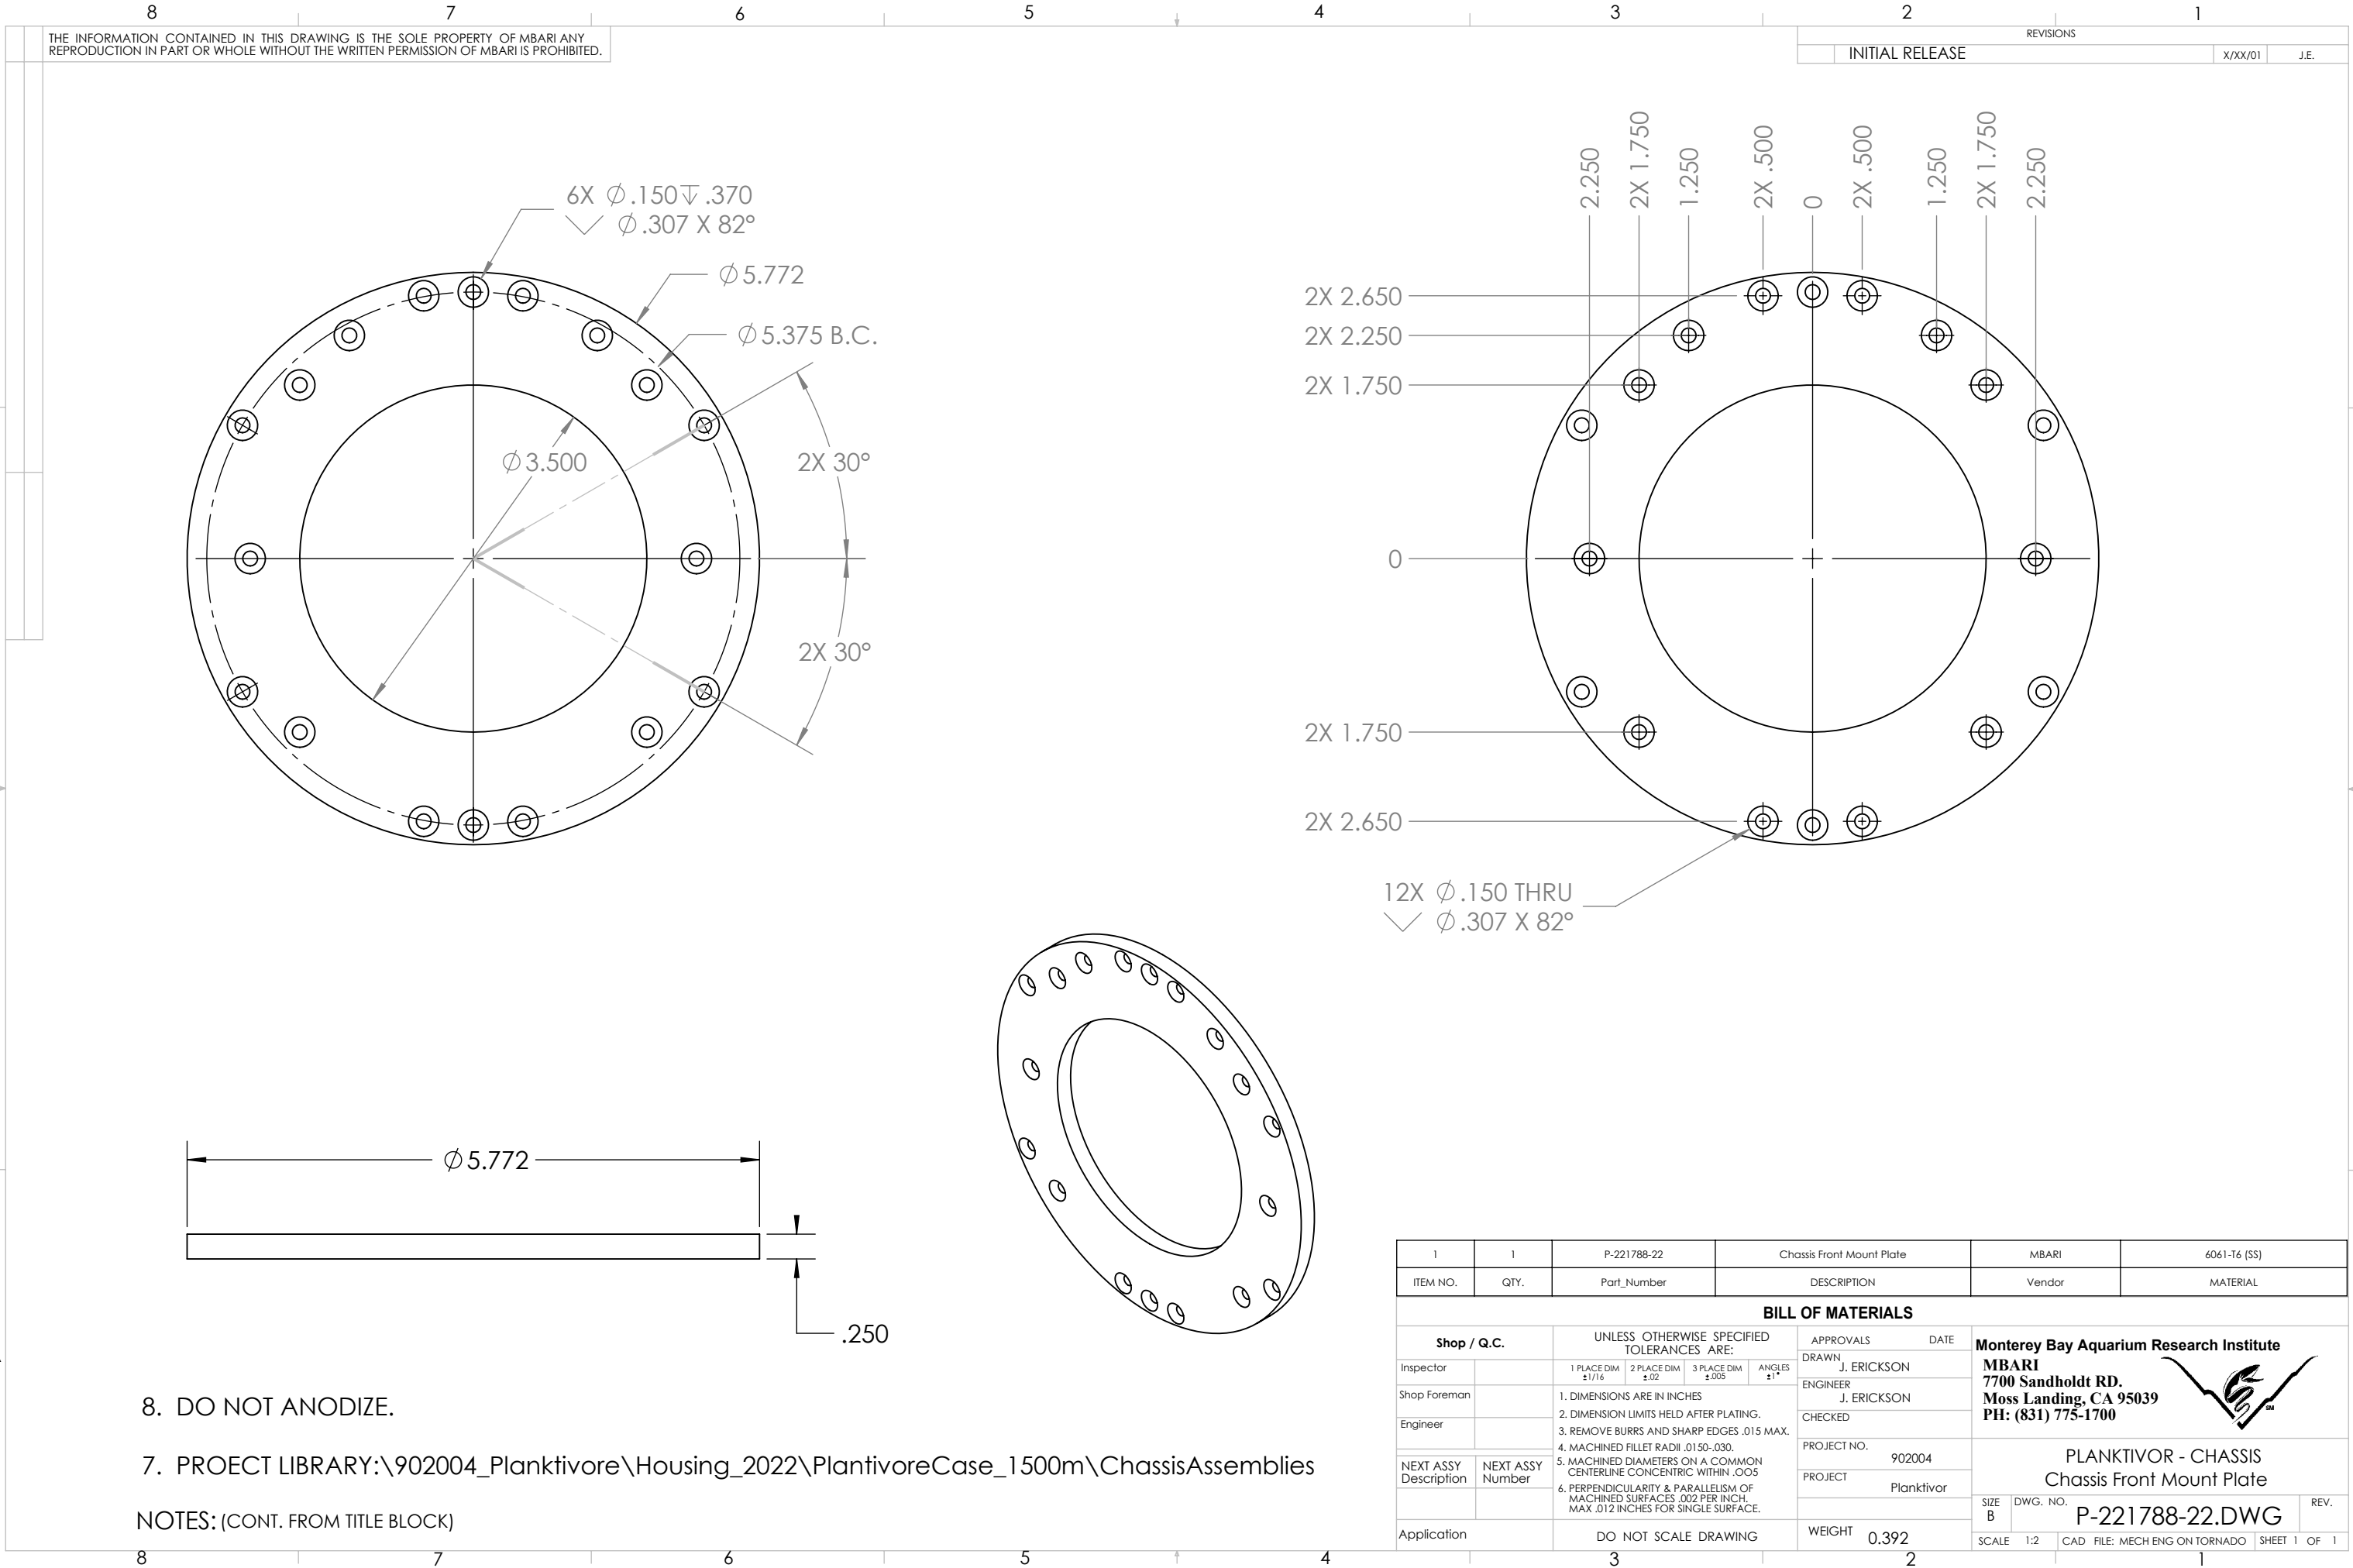
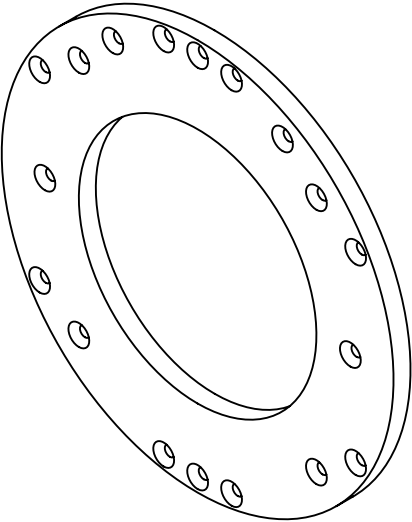
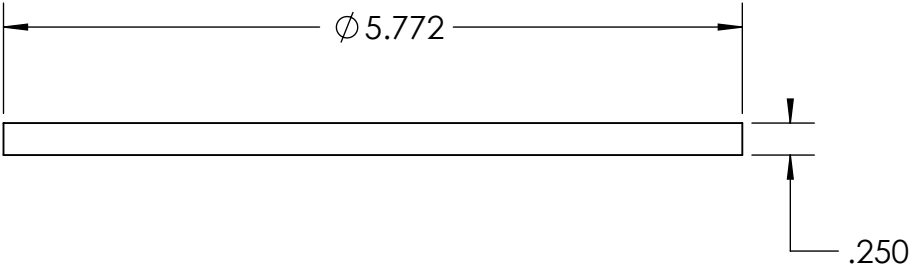


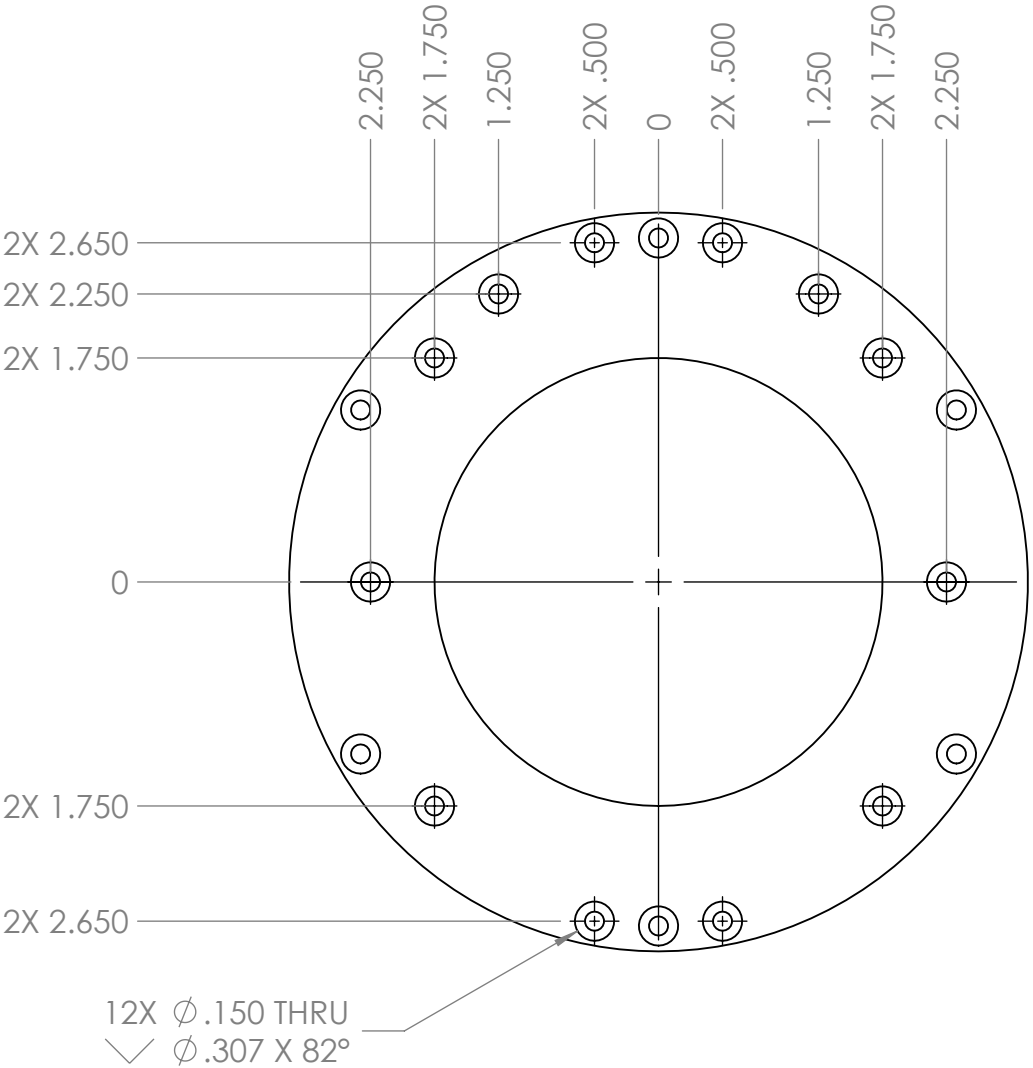

THE INFORMATION CONTAINED IN THIS DRAWING IS THE SOLE PROPERTY OF MBARI ANY REPRODUCTION IN PART OR WHOLE WITHOUT THE WRITTEN PERMISSION OF MBARI IS PROHIBITED.

REVISIONS		
INITIAL RELEASE	X/XX/01	J.E.

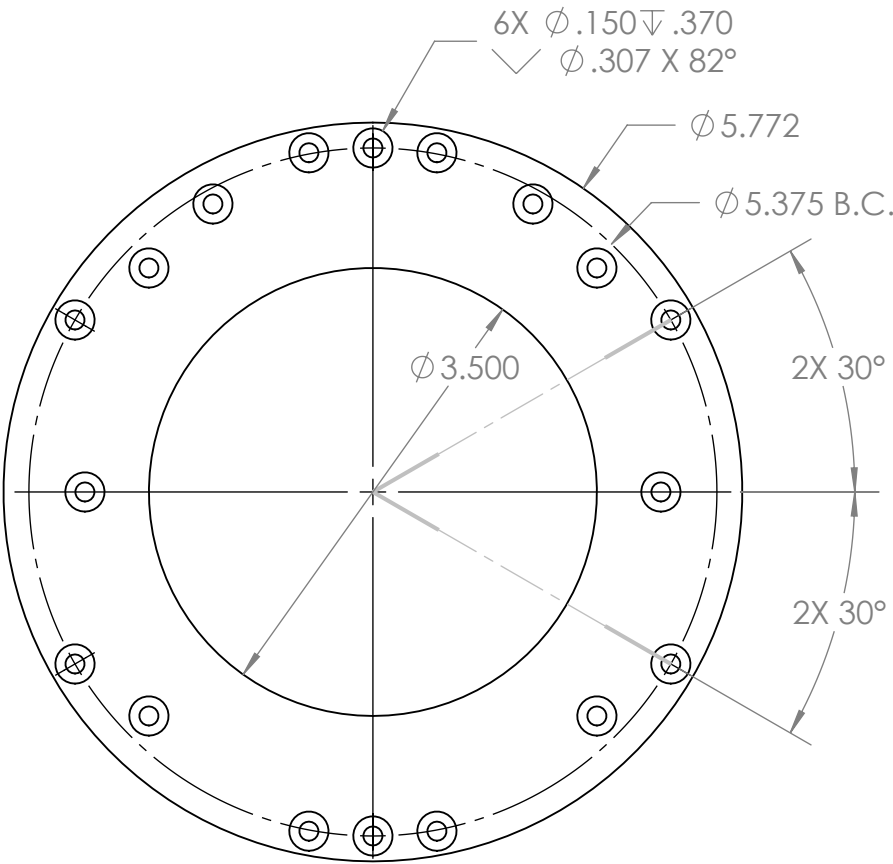

8. DO NOT ANODIZE.

7. PROECT LIBRARY:\902004_Planktivore\Housing_2022\PlantivoreCase_1500m\ChassisAssemblies

NOTES: (CONT. FROM TITLE BLOCK)

1	1	P-221788-22	Chassis Front Mount Plate	MBARI	6061-T6 (SS)
ITEM NO.	QTY.	Part_Number	DESCRIPTION	Vendor	MATERIAL
BILL OF MATERIALS					
Shop / Q.C.		UNLESS OTHERWISE SPECIFIED TOLERANCES ARE:		APPROVALS	DATE
Inspector		1 PLACE DIM $\pm 1/16$	2 PLACE DIM $\pm .02$	DRAWN	J. ERICKSON
Shop Foreman		3 PLACE DIM $\pm .005$	ANGLES $\pm 1^\circ$	ENGINEER	J. ERICKSON
Engineer		1. DIMENSIONS ARE IN INCHES		CHECKED	
NEXT ASSY Description		2. DIMENSION LIMITS HELD AFTER PLATING.		PROJECT NO.	902004
NEXT ASSY Number		3. REMOVE BURRS AND SHARP EDGES .015 MAX.		PROJECT	Planktivor
Application		4. MACHINED FILLET RADII .0150-.030.		WEIGHT	0.392
		5. MACHINED DIAMETERS ON A COMMON CENTERLINE CONCENTRIC WITHIN .005		SCALE	1:2
		6. PERPENDICULARITY & PARALLELISM OF MACHINED SURFACES .002 PER INCH. MAX .012 INCHES FOR SINGLE SURFACE.		CAD FILE:	MECH ENG ON TORNADO
				SHEET	1 OF 1
				REV.	

Monterey Bay Aquarium Research Institute
MBARI
7700 Sandholdt RD.
Moss Landing, CA 95039
PH: (831) 775-1700



PLANKTIVOR - CHASSIS
Chassis Front Mount Plate

P-221788-22.DWG