



REVISIONS			
	INITIAL RELEASE	X/XX/01	J.E.

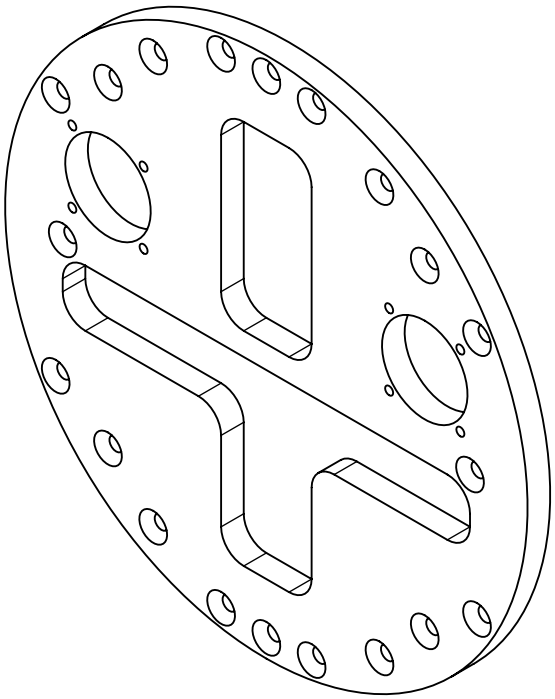

	1	P-902004-100-112822	Electronics Mount Plate		MBARI	6061-T6 Alloy	
ITEM NO.	QTY.	Part_Number	DESCRIPTION		Vendor	MATERIAL	

BILL OF MATERIALS									
Shop / Q.C.		UNLESS OTHERWISE SPECIFIED TOLERANCES ARE:				APPROVALS		DATE	
Inspector		1 PLACE DIM ±1/16	2 PLACE DIM ±.02	3 PLACE DIM ±.005	ANGLES ±1°	DRAWN	J. ERICKSON		
Shop Foreman		1. DIMENSIONS ARE IN INCHES 2. DIMENSION LIMITS HELD AFTER PLATING. 3. REMOVE BURRS AND SHARP EDGES .015 MAX. 4. MACHINED FILLET RADII .0150-.030.				ENGINEER	J. ERICKSON		
Engineer						CHECKED			
NEXT ASSY Description	NEXT ASSY Number	5. MACHINED DIAMETERS ON A COMMON CENTERLINE CONCENTRIC WITHIN .005 6. PERPENDICULARITY & PARALLELISM OF MACHINED SURFACES .002 PER INCH MAX .012 INCHES FOR SINGLE SURFACE.				PROJECT NO.	902004		Monterey Bay Aquarium Research Institute MBARI 7700 Sandholdt RD. Moss Landing, CA 95039 PH: (831) 775-1700 
						PROJECT	Planktivor		
Application		DO NOT SCALE DRAWING				WEIGHT	0.441		
						SIZE B	DWG. NO. P-902004-100-112822.DWG		REV.
						SCALE 1:2	CAD FILE: MECH ENG ON TORNADO		SHEET 1 OF 2

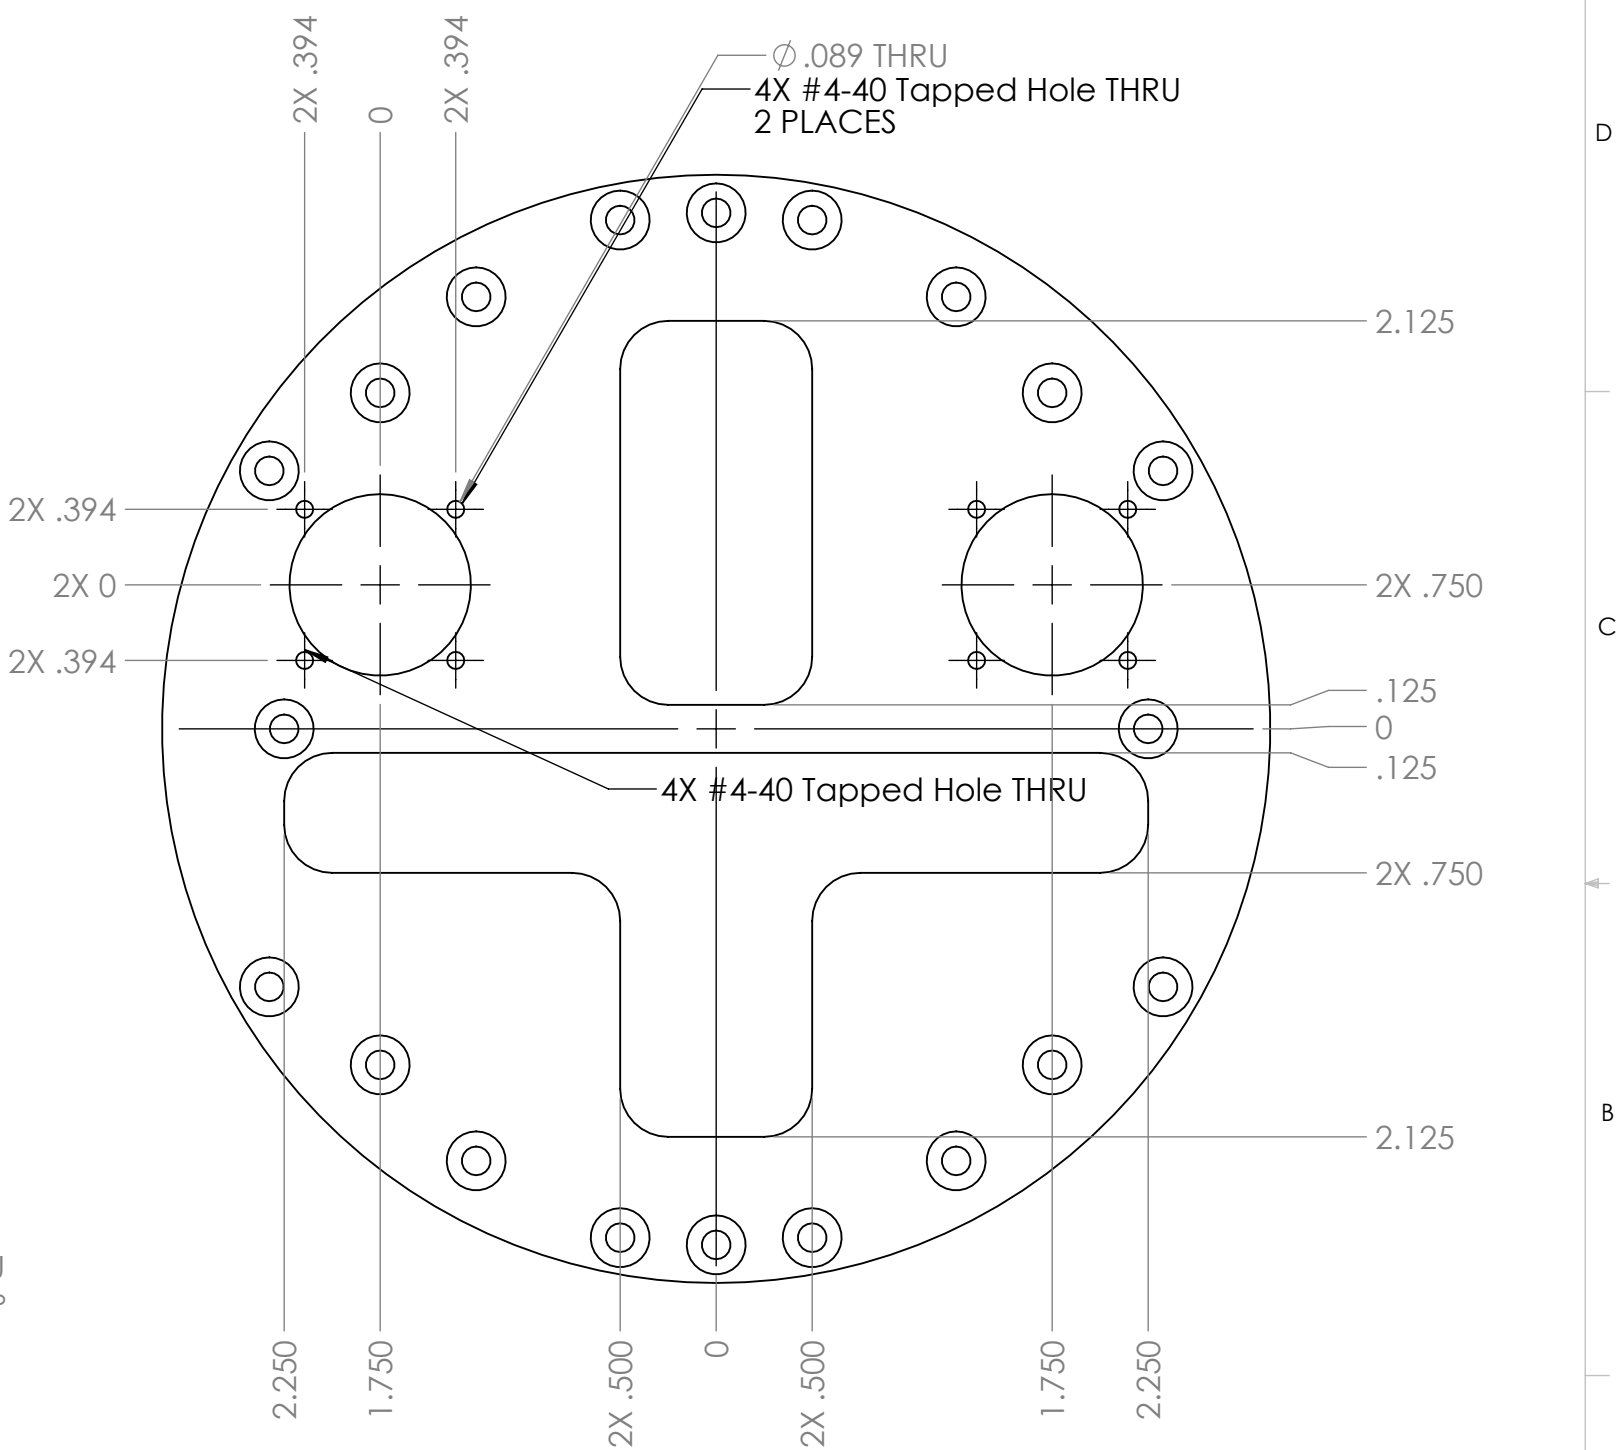

NOTES: (CONT. FROM TITLE BLOCK)

BILL OF MATERIALS									
Shop / Q.C.		UNLESS OTHERWISE SPECIFIED TOLERANCES ARE:				APPROVALS		DATE	
Inspector		1 PLACE DIM ±1/16	2 PLACE DIM ±.02	3 PLACE DIM ±.005	ANGLES ±1°	DRAWN	J. ERICKSON		
Shop Foreman		1. DIMENSIONS ARE IN INCHES 2. DIMENSION LIMITS HELD AFTER PLATING. 3. REMOVE BURRS AND SHARP EDGES .015 MAX. 4. MACHINED FILLET RADII .0150-.030. 5. MACHINED DIAMETERS ON A COMMON CENTERLINE CONCENTRIC WITHIN .005 6. PERPENDICULARITY & PARALLELISM OF MACHINED SURFACES .002 PER INCH. MAX .012 INCHES FOR SINGLE SURFACE.				ENGINEER	J. ERICKSON		
Engineer						CHECKED			
						PROJECT NO.	902004		
NEXT ASSY Description	NEXT ASSY Number					PROJECT	Planktivor		
Application		DO NOT SCALE DRAWING				WEIGHT	0.441 lb.		
						Monterey Bay Aquarium Research Institute MBARI 7700 Sandholdt RD. Moss Landing, CA 95039 PH: (831) 775-1700			
									
						PLANKTIVOR - CHASSIS Electronics Mount Plate			
		SIZE B	DWG. NO.		P-902004-100-112822.DWG		REV.		
		SCALE 1:2	CAD FILE: MECH ENG ON TORNADO		SHEET 2		OF 2		