


TC5M-40-65

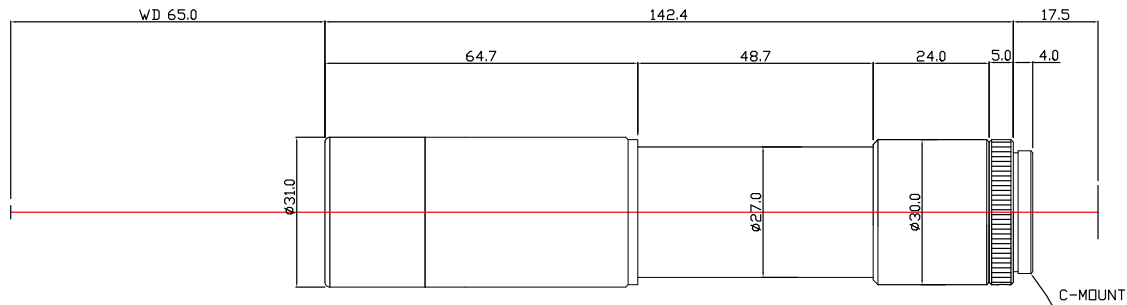

The Object Side Telecentric Lens TC5M-40-65 is suitable for sensors up to 5 megapixel and with an image format of 2/3 inch.

Technical Data

Art.Gr.	TEL
Magnification	4 X
Working Distance (WD)	65 mm
Depth of Field (DOF)	31.3 μm @CoC 20 μm
Resolution (Object Side)	2.09 μm
Image Format (max.)	2/3 inch
Megapixel (max.)	5 MP
Working F-Number	12.5
Numerical Aperture (NA)	0.16
Field of View (FOV)	2.1mm x 1.8mm @2/3"
Telecentric Type	Object Side
Telecentricity	0.02 °
Optical Distortion (max.)	0.03 %
Mount Type	C-Mount

