

8

7

6

5

4

3


THE INFORMATION CONTAINED IN THIS DRAWING IS THE SOLE PROPERTY OF MBARI. ANY REPRODUCTION IN PART OR WHOLE WITHOUT THE WRITTEN PERMISSION OF MBARI IS PROHIBITED.

D

C

B

A

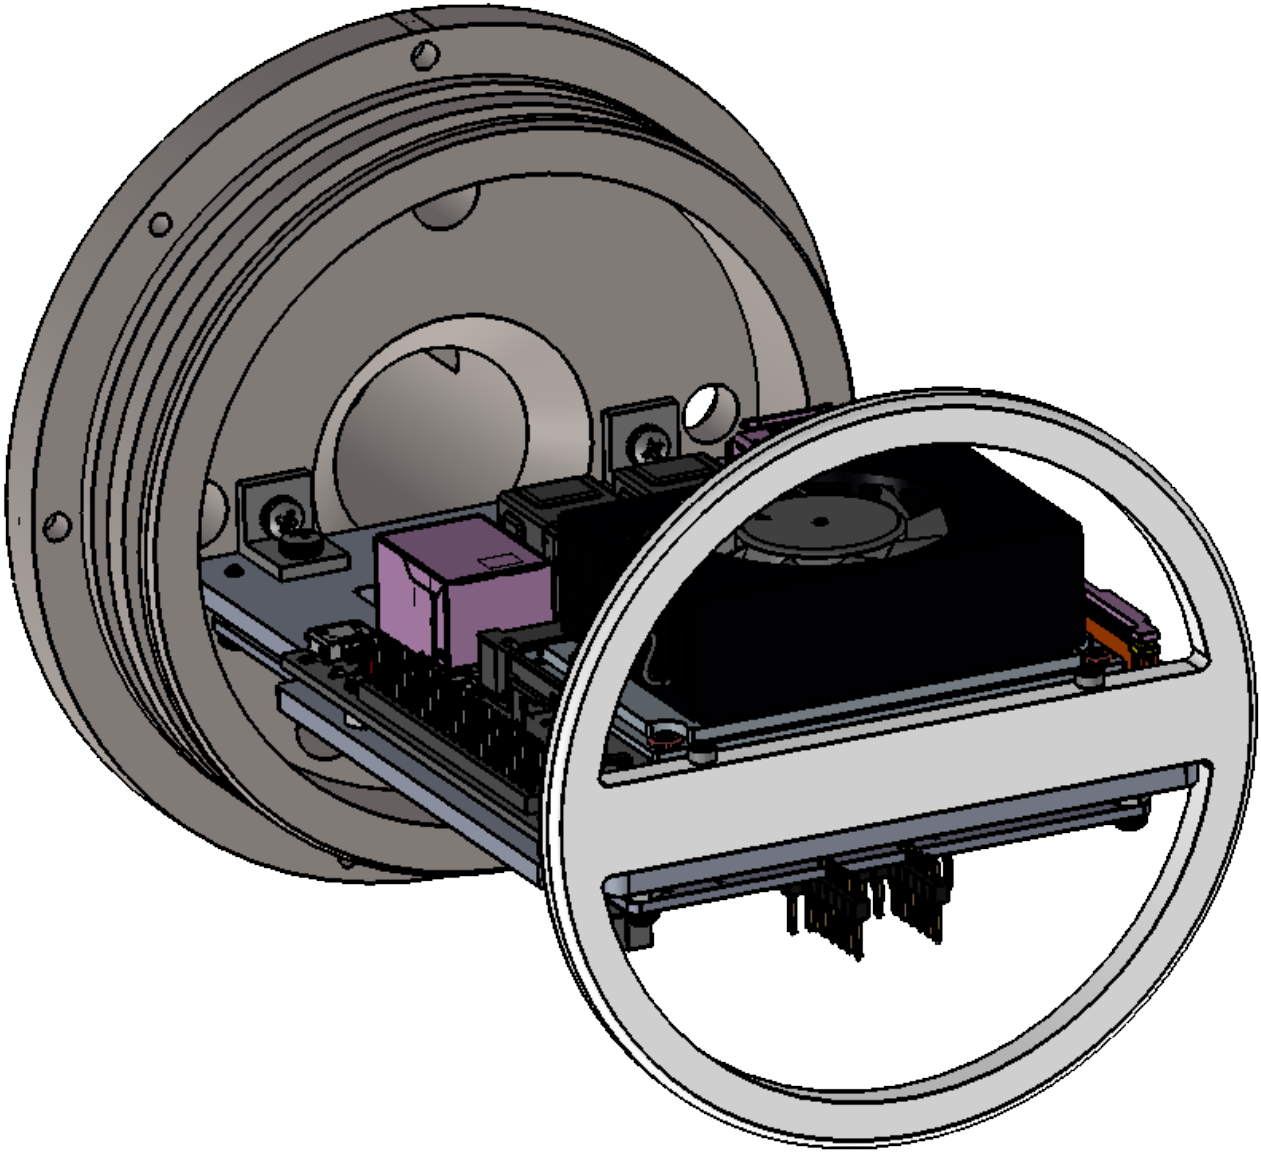

ITEM NO.	PART NUMBER	DESCRIPTION	QTY.
1	Control Module Housing		1
2	JetsonXavierNX		2
3	Control Module End Cap Rev B		1
4	ptvr_cam_ctrl_v1_1		1
5	ComputePlate		1
6	1959N41_Corner Bracket for Single Rail Miniature T-Slotted Framing	Corner Bracket for Single Rail Miniature T-Slotted Framing	2
7	ComputeChassisSupport		1
8	91249A107	Black-Oxide 18-8 Stainless Steel Pan Head Phillips Screws	2
9	91249A105	Black-Oxide 18-8 Stainless Steel Pan Head Phillips Screws	2
10	90895A005	Belleville Spring Lock Washer	4
11	91075A872	Male-Female Threaded Hex Standoff	8
12	91249A042	Black-Oxide 18-8 Stainless Steel Pan Head Phillips Screws	8
13	90895A003	Belleville Spring Lock Washer	8
14	91251A102	Black-Oxide Alloy Steel Socket Head Screw	2

8

7

6

5

4

3

FILE LOCATION:
\\atlas\ProjectLibrary\902004_Planktivore\Planktivore_CENCOOS\planktivore-internal-chassis\revB\ComputeAssembly

A

B

C

D

Shop / Q.C.

Inspector

Shop Foreman

Engineer

NEXT ASSY Description

NEXT ASSY Number

Application

UNLESS OTHERWISE SPECIFIED TOLERANCES ARE:

1 PLACE DIM ±1/16

2 PLACE DIM ±.02

3 PLACE DIM ±.005

ANGLES ±1°

1. DIMENSIONS ARE IN INCHES

2. DIMENSION LIMITS HELD AFTER PLATING.

3. REMOVE BURRS AND SHARP EDGES .015 MAX.

4. MACHINED FILLET RADII .0150-.030.

5. MACHINED DIAMETERS ON A COMMON CENTERLINE CONCENTRIC WITHIN .005

6. PERPENDICULARITY & PARALLELISM OF MACHINED SURFACES .002 PER INCH, MAX .012 INCHES FOR SINGLE SURFACE.

DO NOT SCALE DRAWING

APPROVALS

DATE

DRAWN P. Roberts

ENGINEER P. ROBERTS

CHECKED P. ROBERTS

PROJECT NO. 800139

PROJECT EyeRIS

WEIGHT

Monterey Bay Aquarium Research Institute

MBARI

7700 Sandholdt RD.

Moss Landing, CA 95039

PH: (831) 775-1700



ComputeAssembly

SIZE B

DWG. NO.

REV.

SCALE

SHEET 1 OF 1

2

1