


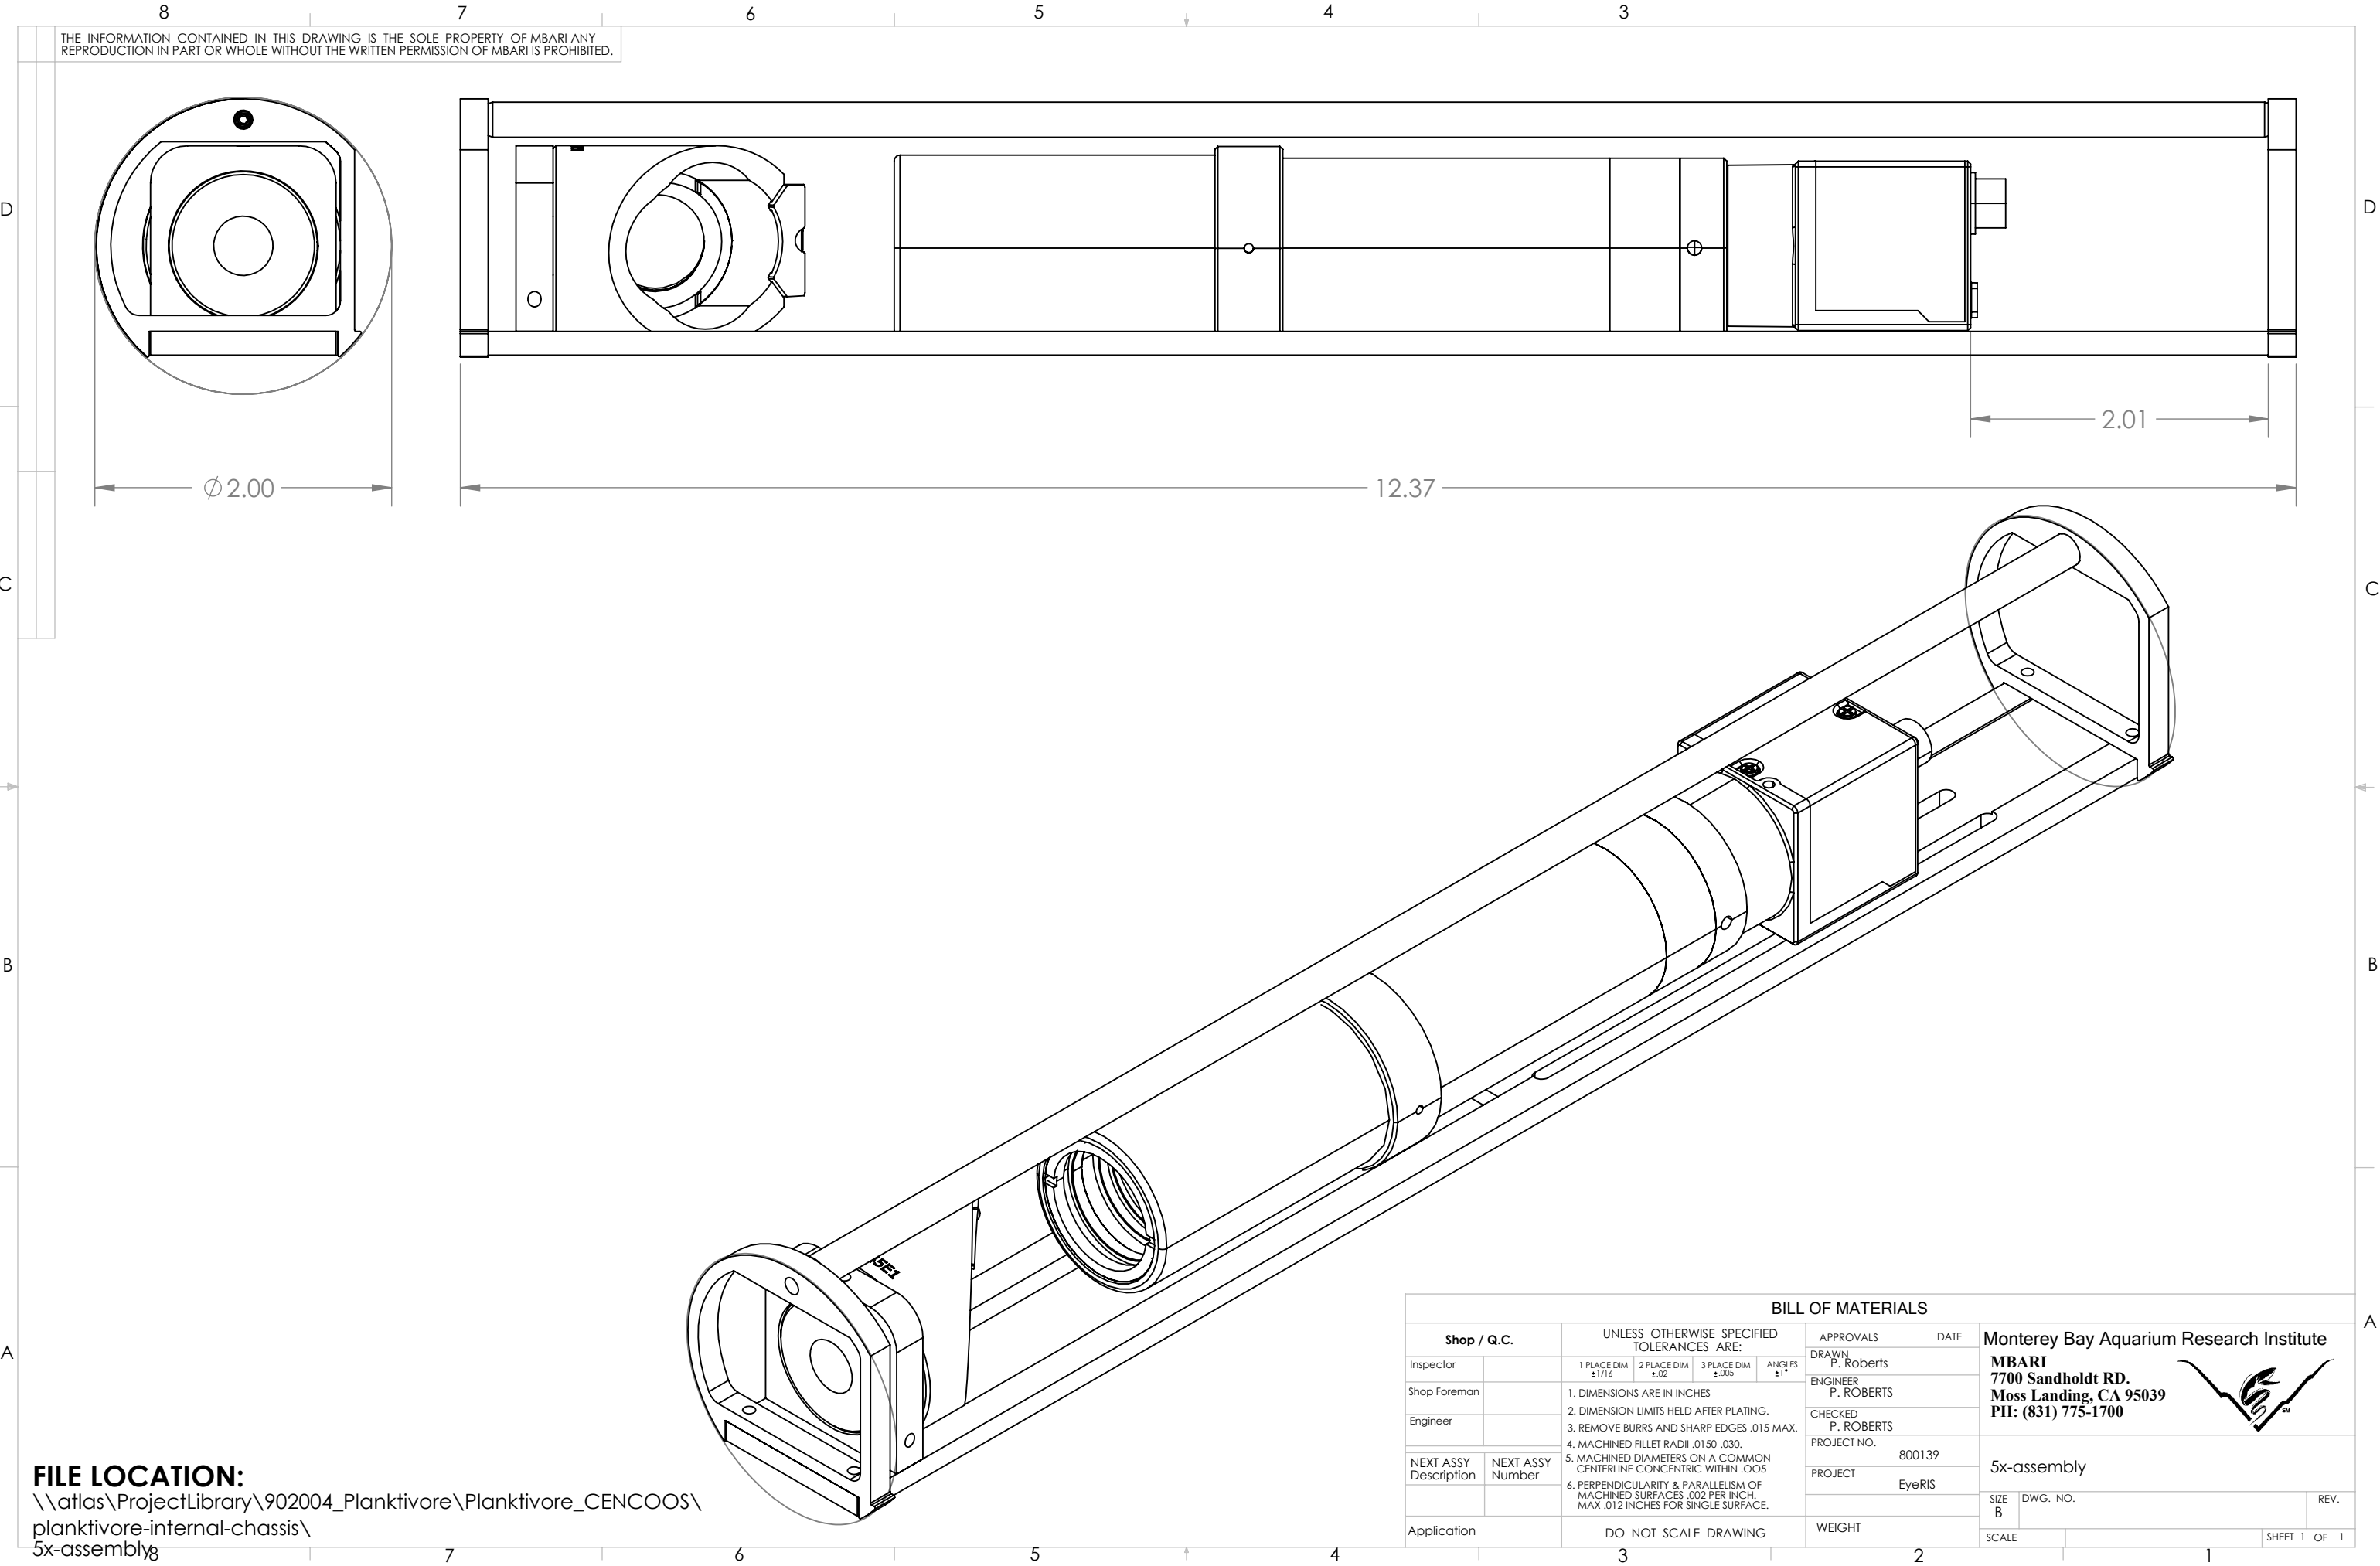

FILE LOCATION:
\\atlas\ProjectLibrary\902004_Planktivore\Planktivore_CENCOOS\planktivore-internal-chassis\5x-assembly