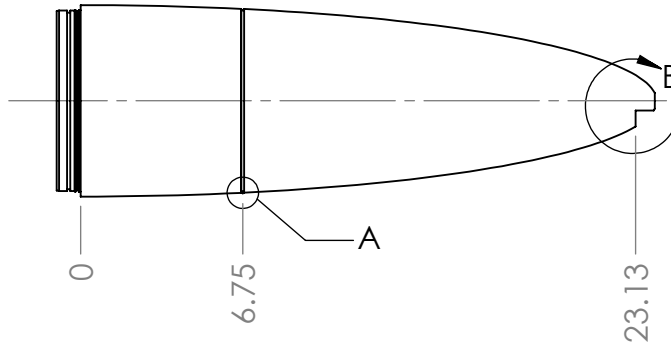
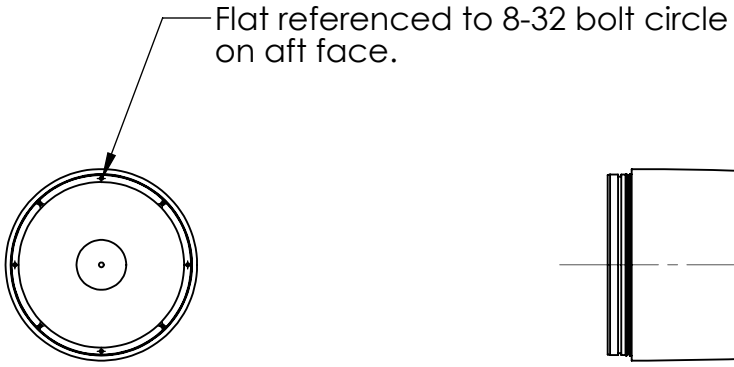


ANODIZE AS PER SPRAY NOSE DRAWING  
ALL DIMENSIONS POST ANODIZE

**PROPRIETARY AND CONFIDENTIAL**

THE INFORMATION CONTAINED IN THIS  
DRAWING IS THE SOLE PROPERTY OF  
UCSD-SIO-IDG. ANY REPRODUCTION IN  
PART OR AS A WHOLE WITHOUT THE  
WRITTEN PERMISSION OF UCSD-SIO-IDG  
IS PROHIBITED.

DIMENSIONS ARE IN INCHES  
TOLERANCES: AS NOTED  
FRACTIONAL  $\pm$  X/XXX  
ANGULAR: MACH  $\pm$ .5 BEND  $\pm$ 1  
TWO PLACE DECIMAL  $\pm$ .01  
THREE PLACE DECIMAL  $\pm$ .005

MATERIAL --

FINISH --

DO NOT SCALE DRAWING

|         | NAME      | DATE      |
|---------|-----------|-----------|
| DRAWN   | INI       | 7/25/2017 |
| PROJECT | <PROJECT> |           |
| INDEX   | <INDEX>   |           |
| QUANT   | XX ea     |           |

COMMENTS:  
**BREAK ALL EDGES**


UNIVERSITY OF CALIFORNIA, SAN DIEGO  
SCRIPPS INSTITUTION OF OCEANOGRAPHY

**ZCam Nose Modifications**

**CONTACT: KYLE GRINDLEY (858) 534-9011**

|           |                                |             |
|-----------|--------------------------------|-------------|
| SIZE<br>A | DWG. NO.<br><DWG #>            | REV.<br>1   |
| SCALE     | CAD FILE: --GPC-3021z_ZCamNose | SHEET<br>OF |


R.063<sup>+.005</sup>  
- .000

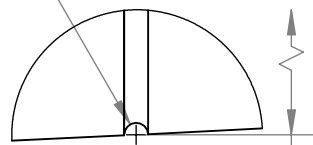


6.75

Ø 7.66

DETAIL A  
LOCKING GROOVE  
SCALE 1 : 1

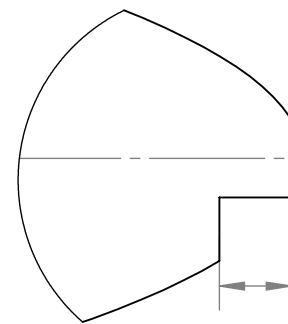

DETAIL B  
SCALE 1 : 2

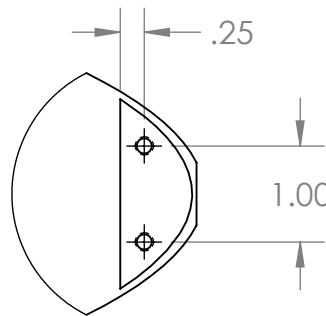

DETAIL C  
SCALE 1 : 2

**PROPRIETARY AND CONFIDENTIAL**

THE INFORMATION CONTAINED IN THIS  
DRAWING IS THE SOLE PROPERTY OF  
UCSD-SIO-IDG. ANY REPRODUCTION IN  
PART OR AS A WHOLE WITHOUT THE  
WRITTEN PERMISSION OF UCSD-SIO-IDG  
IS PROHIBITED.

DIMENSIONS ARE IN INCHES  
TOLERANCES: AS NOTED  
FRACTIONAL  $\pm$  X/XXX  
ANGULAR: MACH  $\pm$ .5 BEND  $\pm$ 1  
TWO PLACE DECIMAL  $\pm$ .01  
THREE PLACE DECIMAL  $\pm$ .005

MATERIAL --

FINISH --

DO NOT SCALE DRAWING

|         | NAME      | DATE      |
|---------|-----------|-----------|
| DRAWN   | INI       | 7/25/2017 |
| PROJECT | <PROJECT> |           |
| INDEX   | <INDEX>   |           |
| QUANT   | XX ea     |           |

COMMENTS:  
**BREAK ALL EDGES**


UNIVERSITY OF CALIFORNIA, SAN DIEGO  
SCRIPPS INSTITUTION OF OCEANOGRAPHY

**ZCam Nose Detail**


**CONTACT: KYLE GRINDLEY (858) 534-9011**

|           |                                  |             |
|-----------|----------------------------------|-------------|
| SIZE<br>A | DWG. NO.<br><b>&lt;DWG #&gt;</b> | REV.<br>1   |
| SCALE     | CAD FILE: --GPC-3021z_ZCamNose   | SHEET<br>OF |

REMOVE OLD PAINT AND STRIP ANODIZE

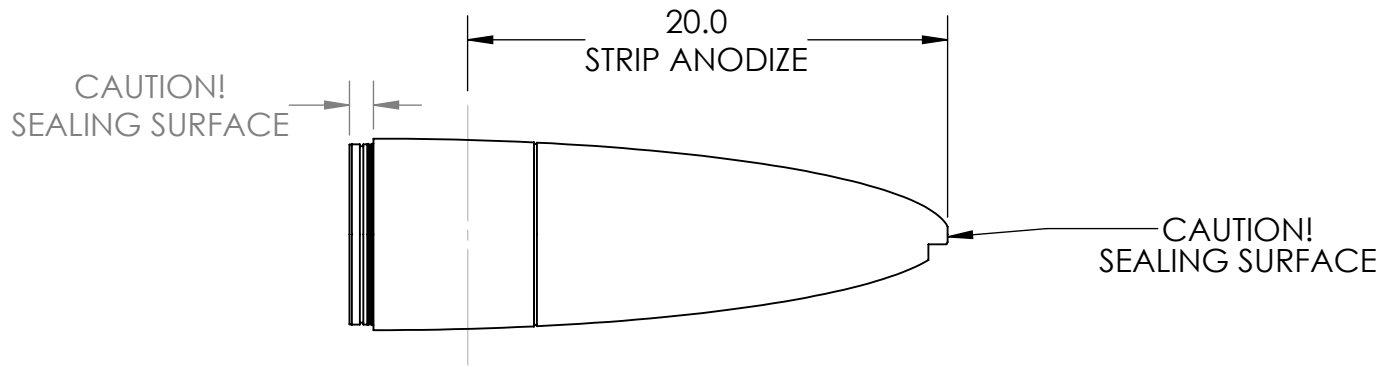

REANODIZE AND REPAINT

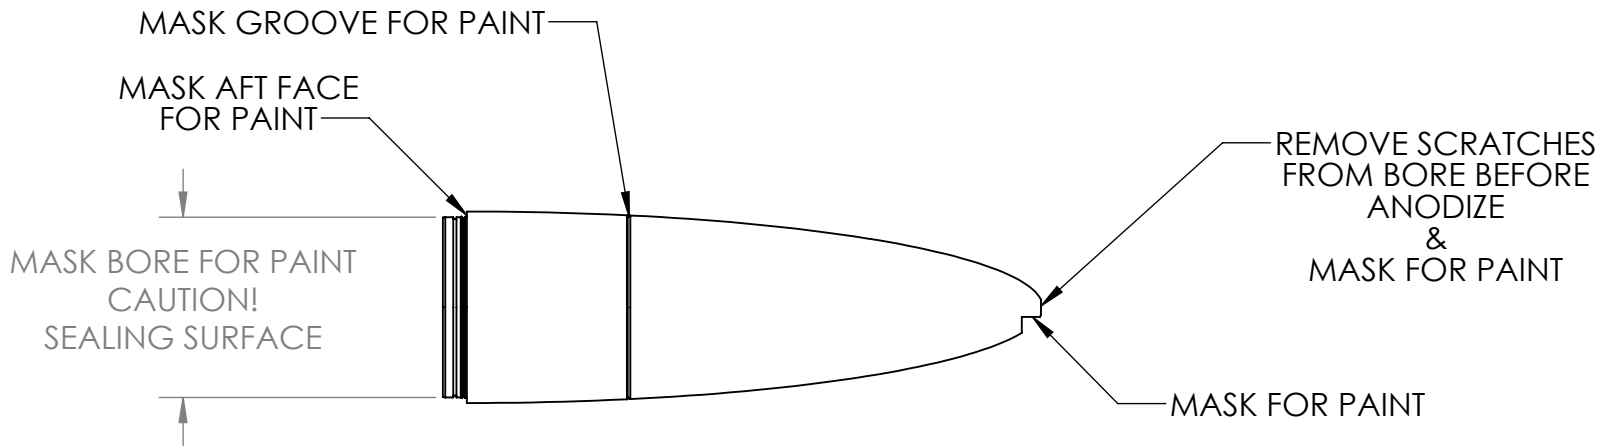

**ANODIZE NOTES:**

- SODIUM DICHROMATE ONLY
- NO NICKEL ACETATE

**PAINT SPECS:**

- SAND BETWEEN EACH COAT
- PRIMER: 2 COATS PROLINE 3000 SERIES EPOXY.
- TOPCOAT: 2 COATS PROLINE 4800 SERIES POLYURETHANE.
- INTERNATIONAL ORANGE.

**PROPRIETARY AND CONFIDENTIAL**

THE INFORMATION CONTAINED IN THIS DRAWING IS THE SOLE PROPERTY OF UCSD-SIO-IDG. ANY REPRODUCTION IN PART OR AS A WHOLE WITHOUT THE WRITTEN PERMISSION OF UCSD-SIO-IDG IS PROHIBITED.

UNIVERSITY OF CALIFORNIA, SAN DIEGO  
SCRIPPS INSTITUTION OF OCEANOGRAPHY

**ZCam Nose Paint**

**CONTACT: KYLE GRINDLEY (858) 534-9011**

|           |                                |             |
|-----------|--------------------------------|-------------|
| SIZE<br>A | DWG. NO.<br><DWG #>            | REV.<br>1   |
| SCALE     | CAD FILE: --GPC-3021z_ZCamNose | SHEET<br>OF |