


TYPE II ANODIZE, BLACK
All Dimensions Post Anodize
Sand blast for matte finish before anodize

REVISIONS				
ZONE	REV.	DESCRIPTION	DATE	APPROVED
A1, 3-B2	A	Removed CounterBor on 1.95 hole; Added 7 x .26" holes	12/15/2016	

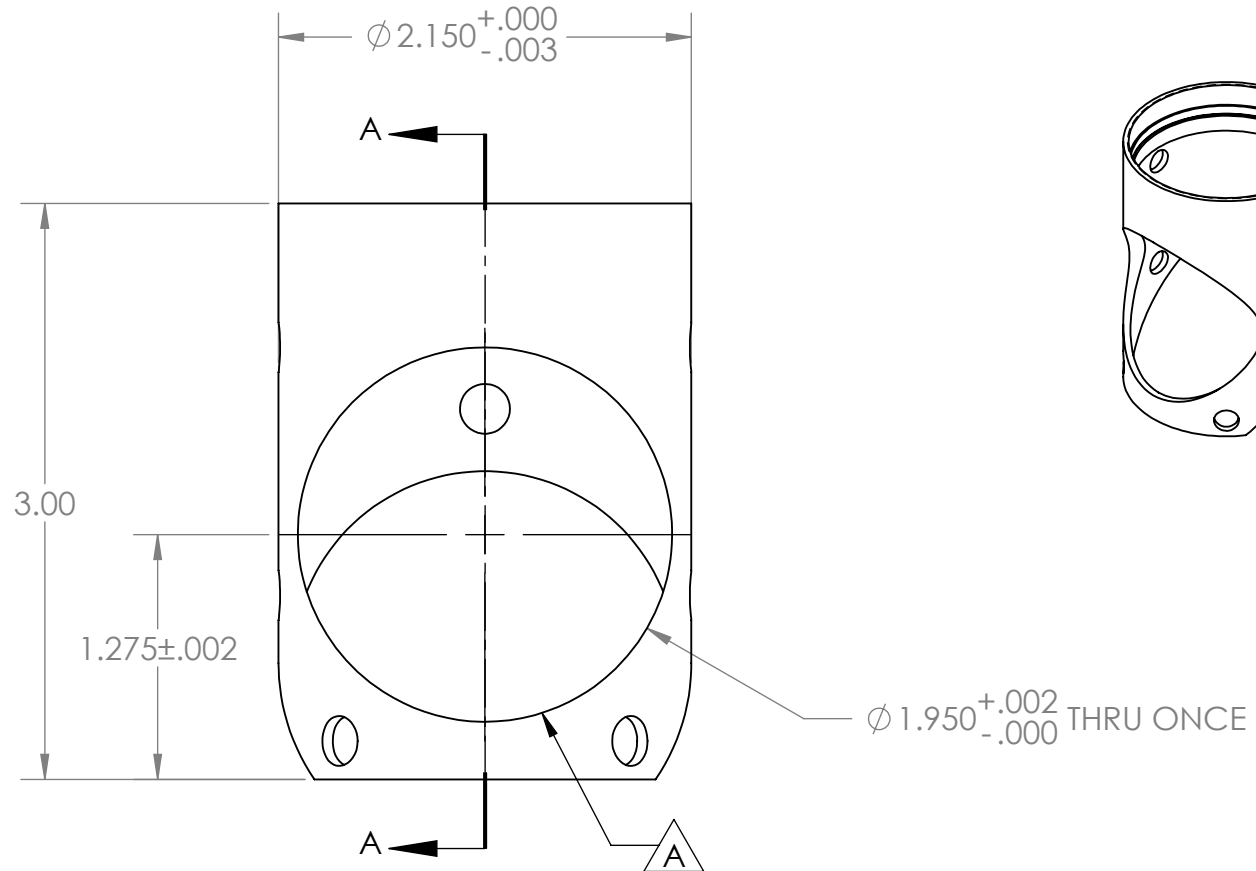

DIMENSIONS ARE IN INCHES
TOLERANCES: AS NOTED
FRACTIONAL $\pm$ X/XXX
ANGULAR: MACH $\pm .5$ BEND ± 1
TWO PLACE DECIMAL $\pm .01$
THREE PLACE DECIMAL $\pm .005$

MATERIAL 6061-T6

FINISH

DO NOT SCALE DRAWING

	NAME	DATE
DRAWN	INI	12/20/2016
PROJECT	<PROJECT>	
INDEX	<INDEX>	
QUANT	XX ea	

COMMENTS:
- BREAK ALL EDGES
- SEE ANODIZE NOTE

UNIVERSITY OF CALIFORNIA, SAN DIEGO
SCRIPPS INSTITUTION OF OCEANOGRAPHY


ZIN-011
MirrorMount

CONTACT: KYLE GRINDLEY (858) 534-9011


SIZE	DWG. NO.:	REV.
A	ZIN-011-A	A
SCALE 1:2	SOURCE: ../ZIN-011_MirrorMount	SHEET 1 OF 3

PROPRIETARY AND CONFIDENTIAL



THE INFORMATION CONTAINED IN THIS
DRAWING IS THE SOLE PROPERTY OF
UCSD-SIO-IDG. ANY REPRODUCTION IN
PART OR AS A WHOLE WITHOUT THE
WRITTEN PERMISSION OF UCSD-SIO-IDG
IS PROHIBITED.

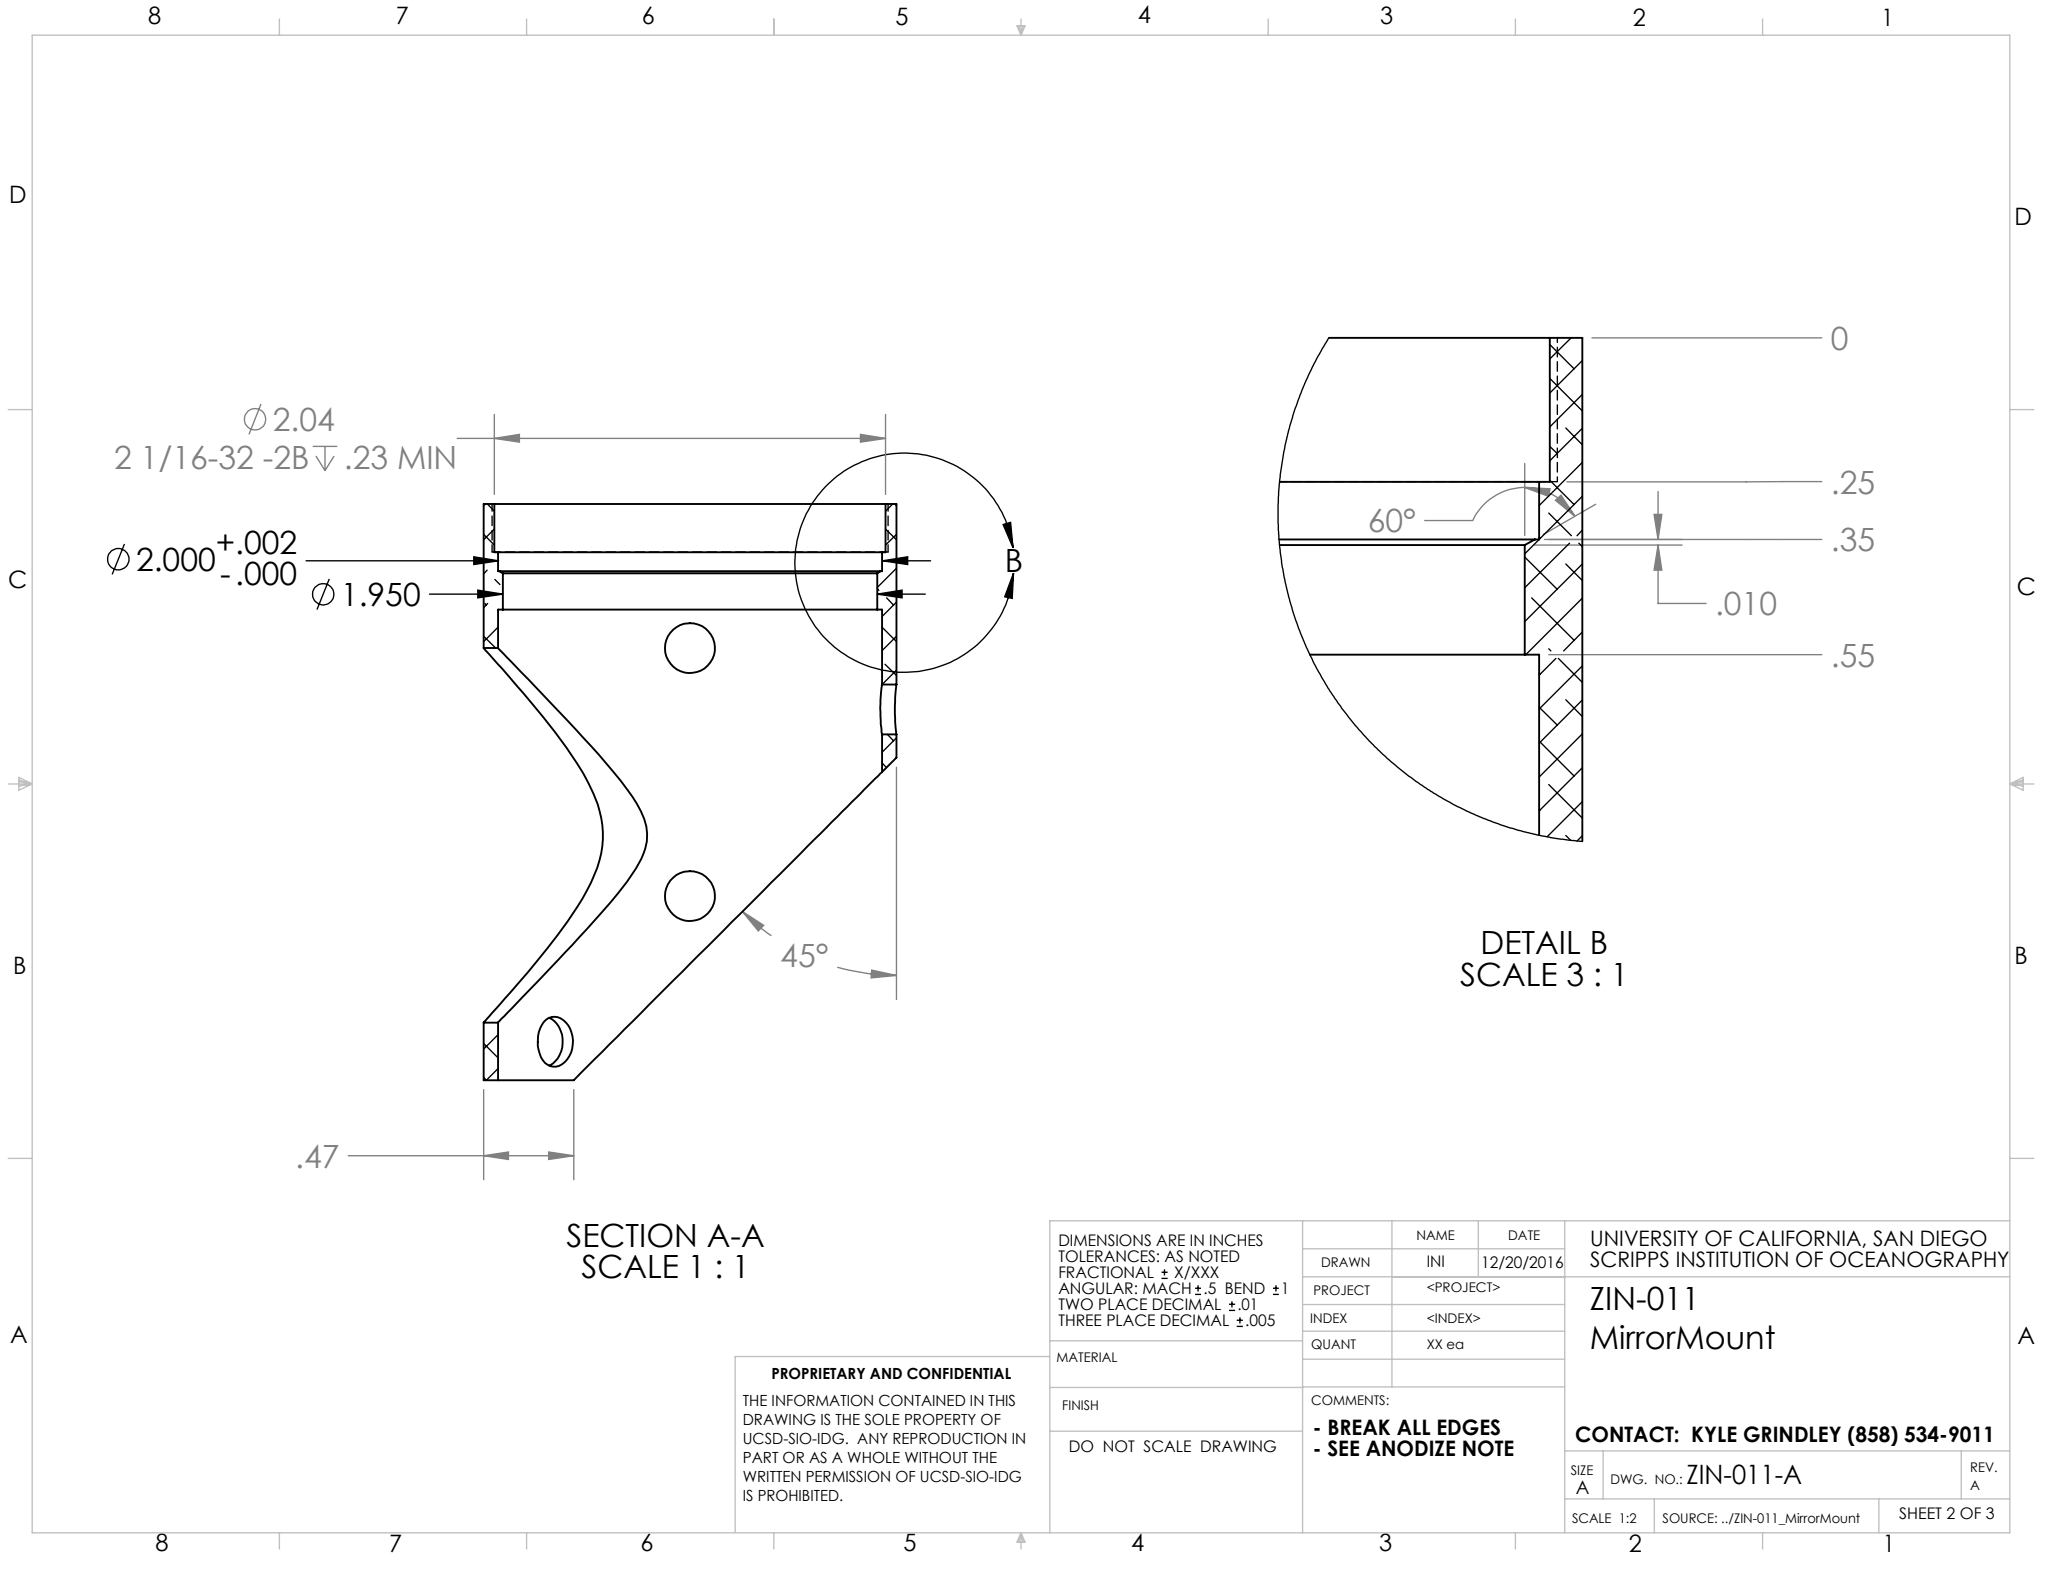

REVISIONS				
ZONE	REV.	DESCRIPTION	DATE	APPROVED
-	-	See Sheet1	-	-

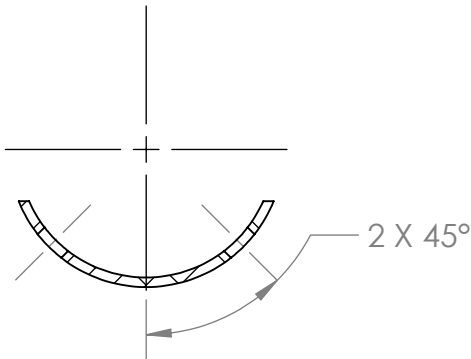

SECTION C-C
SCALE 1 : 1.5

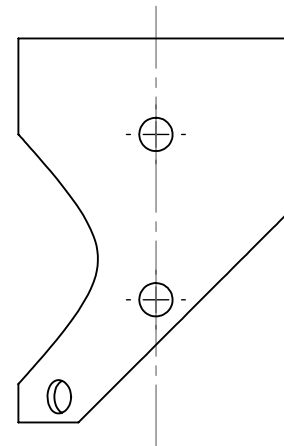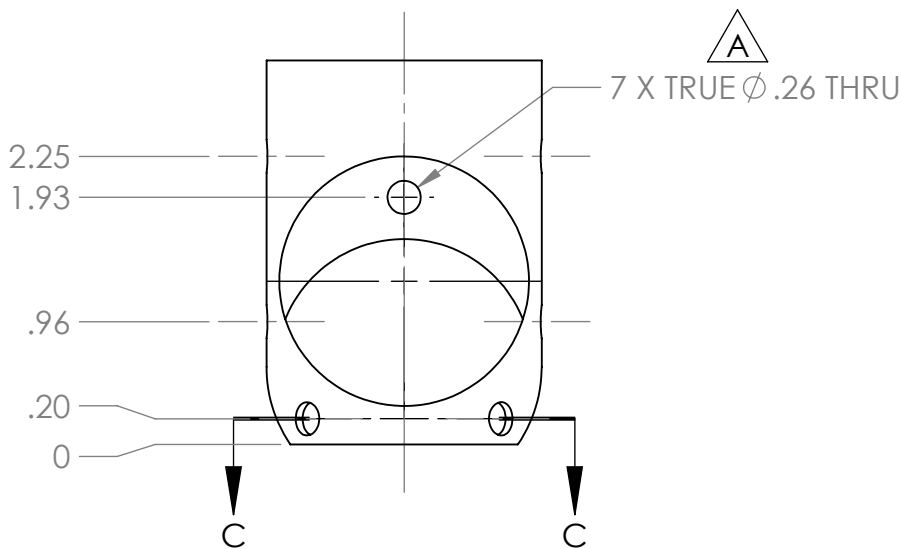

DIMENSIONS ARE IN INCHES
TOLERANCES: AS NOTED
FRACTIONAL $\pm$ X/XXX
ANGULAR: MACH $\pm$.5 BEND $\pm$ 1
TWO PLACE DECIMAL $\pm$.01
THREE PLACE DECIMAL $\pm$.005

MATERIAL

FINISH

DO NOT SCALE DRAWING

	NAME	DATE
DRAWN	INI	12/20/2016
PROJECT	<PROJECT>	
INDEX	<INDEX>	
QUANT	XX ea	
COMMENTS:		
- BREAK ALL EDGES		
- SEE ANODIZE NOTE		

UNIVERSITY OF CALIFORNIA, SAN DIEGO
SCRIPPS INSTITUTION OF OCEANOGRAPHY

ZIN-011
MirrorMount

CONTACT: KYLE GRINDLEY (858) 534-9011

SIZE	DWG. NO.:	REV.
A	ZIN-011-A	A
SCALE 1:2	SOURCE: ../ZIN-011_MirrorMount	SHEET 3 OF 3

PROPRIETARY AND CONFIDENTIAL

THE INFORMATION CONTAINED IN THIS
DRAWING IS THE SOLE PROPERTY OF
UCSD-SIO-IDG. ANY REPRODUCTION IN
PART OR AS A WHOLE WITHOUT THE
WRITTEN PERMISSION OF UCSD-SIO-IDG
IS PROHIBITED.