


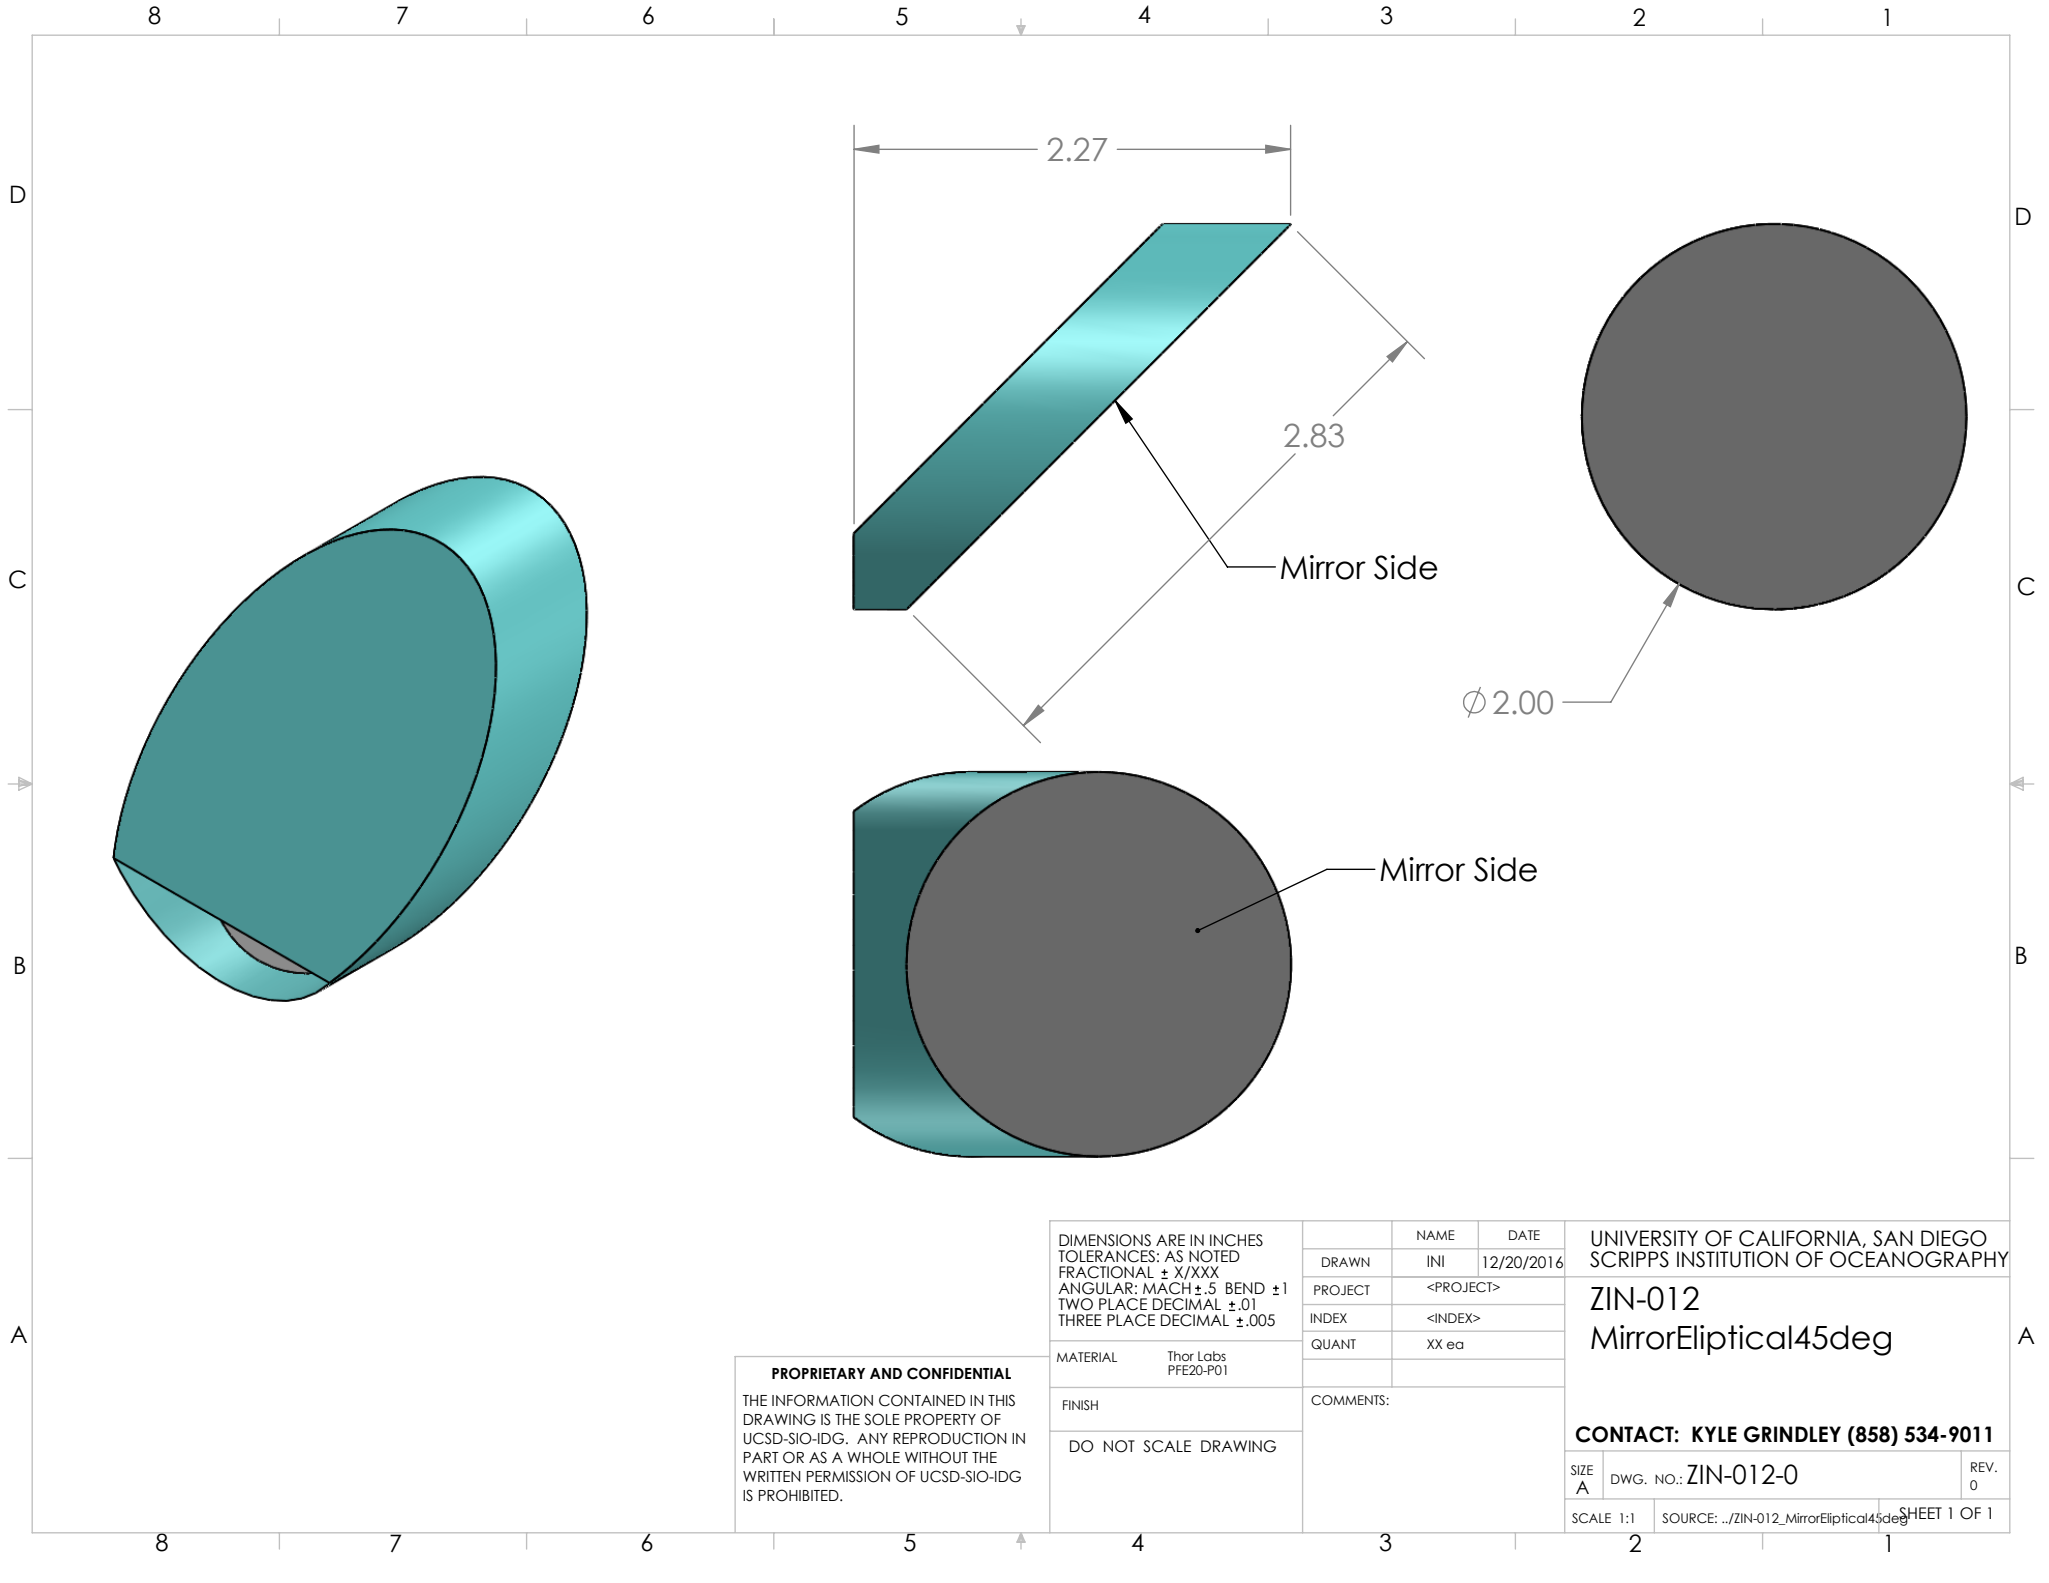

PROPRIETARY AND CONFIDENTIAL
THE INFORMATION CONTAINED IN THIS
DRAWING IS THE SOLE PROPERTY OF
UCSD-SIO-IDG. ANY REPRODUCTION IN
PART OR AS A WHOLE WITHOUT THE
WRITTEN PERMISSION OF UCSD-SIO-IDG
IS PROHIBITED.

DIMENSIONS ARE IN INCHES TOLERANCES: AS NOTED FRACTIONAL $\pm$ X/XXX ANGULAR: MACH $\pm$.5 BEND $\pm$ 1 TWO PLACE DECIMAL $\pm$.01 THREE PLACE DECIMAL $\pm$.005	
MATERIAL	Thor Labs PFE20-P01
FINISH	
DO NOT SCALE DRAWING	

	NAME	DATE
DRAWN	INI	12/20/2016
PROJECT	<PROJECT>	
INDEX	<INDEX>	
QUANT	XX ea	
COMMENTS:		

UNIVERSITY OF CALIFORNIA, SAN DIEGO SCRIPPS INSTITUTION OF OCEANOGRAPHY		
ZIN-012 MirrorElptical45deg		
CONTACT: KYLE GRINDLEY (858) 534-9011		
SIZE A	DWG. NO.: ZIN-012-0	REV. 0
SCALE 1:1	SOURCE: ../ZIN-012_MirrorElptical45deg	SHEET 1 OF 1