
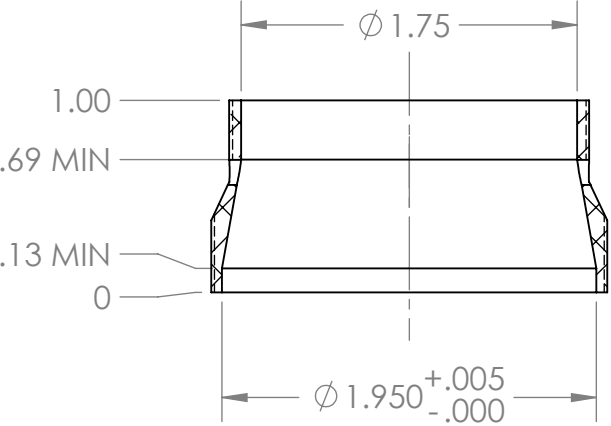
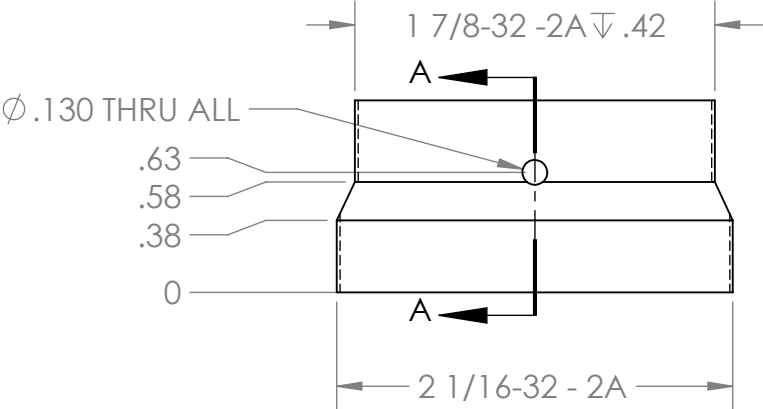


TYPE II ANODIZE, BLACK
All Dimensions Post Anodize
Sand blast for matte finish before anodize

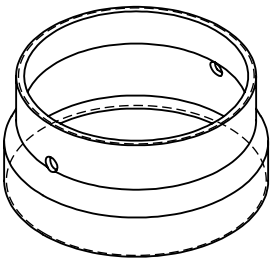

SECTION A-A
INTERNAL PROFILE

PROPRIETARY AND CONFIDENTIAL
THE INFORMATION CONTAINED IN THIS
DRAWING IS THE SOLE PROPERTY OF
UCSD-SIO-IDG. ANY REPRODUCTION IN
PART OR AS A WHOLE WITHOUT THE
WRITTEN PERMISSION OF UCSD-SIO-IDG
IS PROHIBITED.

DIMENSIONS ARE IN INCHES TOLERANCES: AS NOTED FRACTIONAL ± X/XXX ANGULAR: MACH ±.5 BEND ±1 TWO PLACE DECIMAL ±.01 THREE PLACE DECIMAL ±.005		NAME	DATE	UNIVERSITY OF CALIFORNIA, SAN DIEGO SCRIPPS INSTITUTION OF OCEANOGRAPHY ZIN-014 Lens Keeper CONTACT: KYLE GRINDLEY (858) 534-9011	
		DRAWN	INI 12/20/2016		
		PROJECT	<PROJECT>		
		INDEX	<INDEX>		
		QUANT	XX ea		
MATERIAL	6061-T6				
FINISH		COMMENTS: - BREAK ALL EDGES - SEE ANODIZE NOTE			
DO NOT SCALE DRAWING					
		SIZE A	DWG. NO.: ZIN-014-A		REV. 0
		SCALE 1:1	SOURCE: ../ZIN-014_LensKeeper		SHEET 1 OF 1