
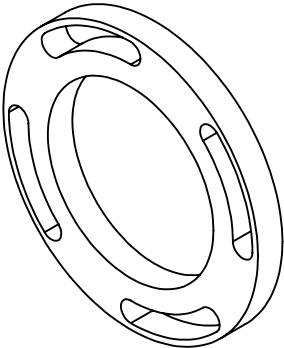


TYPE II ANODIZE, BLACK
All Dimensions Post Anodize

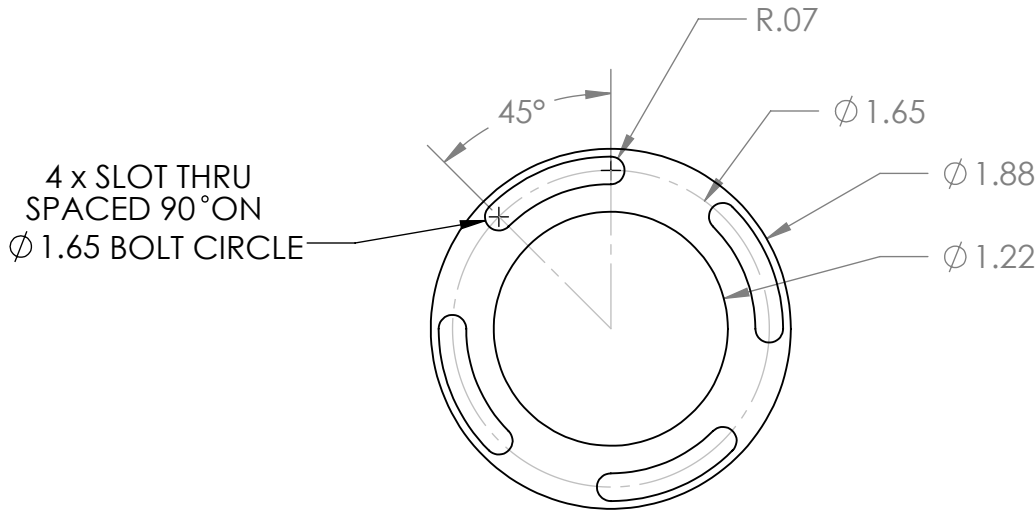

PROPRIETARY AND CONFIDENTIAL
THE INFORMATION CONTAINED IN THIS DRAWING IS THE SOLE PROPERTY OF UCSD-SIO-IDG. ANY REPRODUCTION IN PART OR AS A WHOLE WITHOUT THE WRITTEN PERMISSION OF UCSD-SIO-IDG IS PROHIBITED.

DIMENSIONS ARE IN INCHES TOLERANCES: AS NOTED FRACTIONAL ± X/XXX ANGULAR: MACH ±.5 BEND ±1 TWO PLACE DECIMAL ±.01 THREE PLACE DECIMAL ±.005		NAME	DATE	UNIVERSITY OF CALIFORNIA, SAN DIEGO SCRIPPS INSTITUTION OF OCEANOGRAPHY ZIN-016 Camera Mount Plate CONTACT: KYLE GRINDLEY (858) 534-9011		
		DRAWN	INI			12/20/2016
		PROJECT	PROJECT			
		INDEX	INDEX			
MATERIAL	6061-T6	QUANT	XX ea		SIZE A	
FINISH	COMMENTS: - Break All Edges - See Anodize Note					
DO NOT SCALE DRAWING						
SCALE 2:1		SOURCE: ../ZIN-016_CameraPlate		SHEET 1 OF 1		