


TYPE II ANODIZE, BLACK
 All Dimensions Post Anodize
 Sand blast for matte finish before anodize

REVISIONS			
ZONE	REV.	DESCRIPTION	DATE
A1, B1	A	Added 1.25" Access Holes; Lengthened thread, Opened ID.	12/15/2016

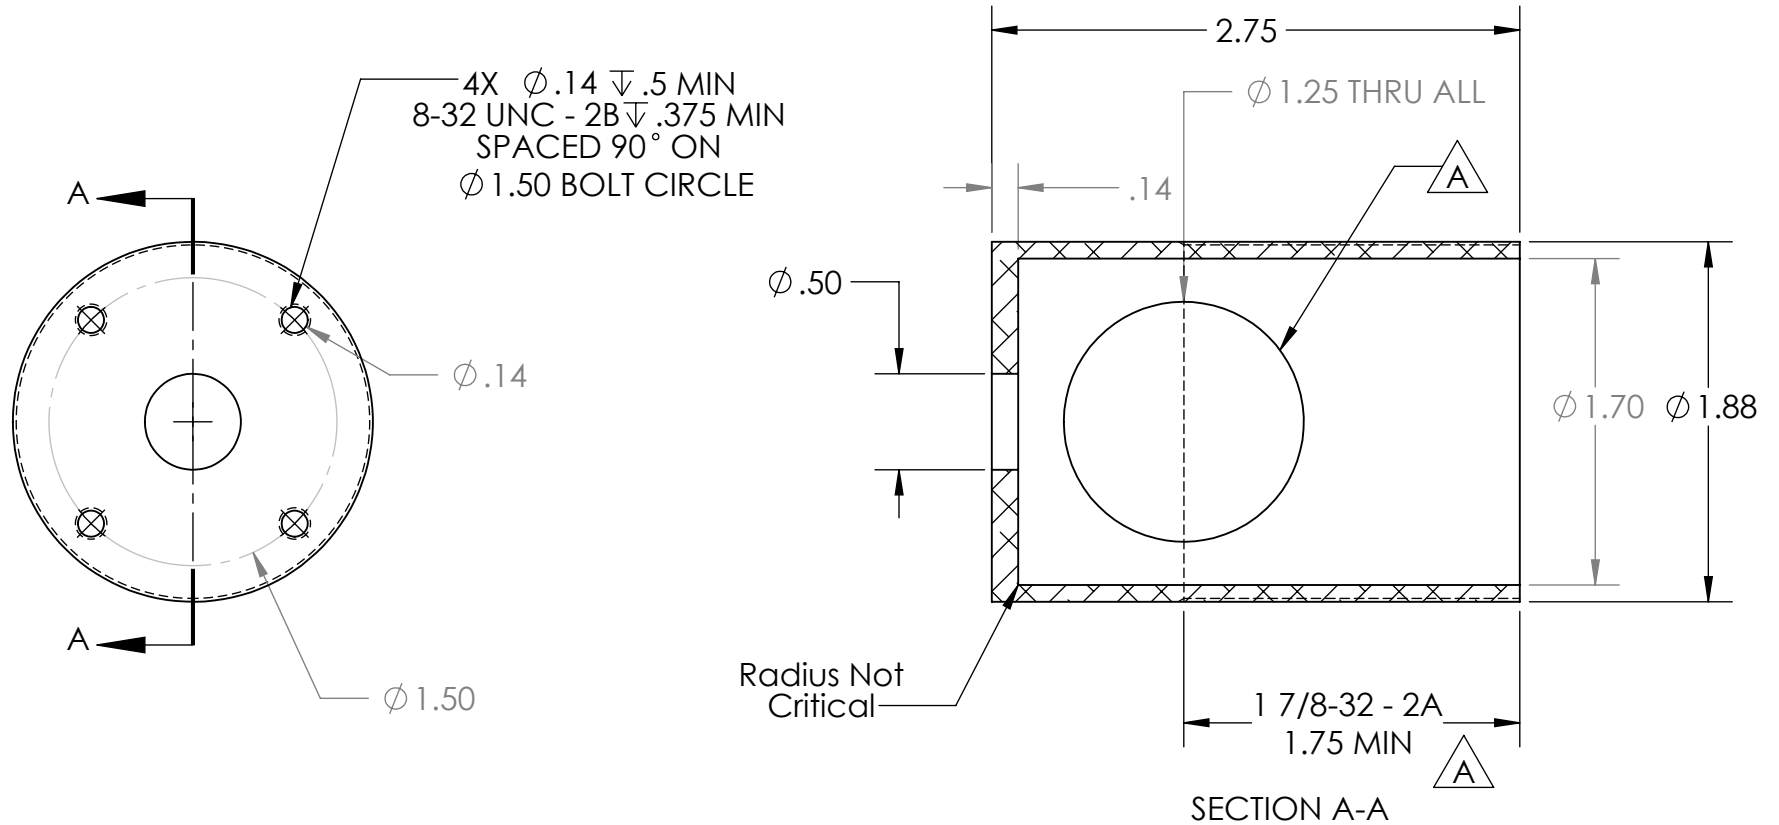

DIMENSIONS ARE IN INCHES TOLERANCES: AS NOTED FRACTIONAL ± X/XXX ANGULAR: MACH±.5 BEND ±1 TWO PLACE DECIMAL ±.01 THREE PLACE DECIMAL ±.005		NAME	DATE	UNIVERSITY OF CALIFORNIA, SAN DIEGO SCRIPPS INSTITUTION OF OCEANOGRAPHY ZIN-020 Source Cylinder Mount CONTACT: KYLE GRINDLEY (858) 534-9011	
		DRAWN	INI 12/20/2016		
		PROJECT	<PROJECT>		
		INDEX	<INDEX>		
MATERIAL	6061-T6	QUANT	XX ea	SIZE A DWG. NO.: ZIN-020-A SCALE 1:1 SHEET 1 OF 1	
FINISH DO NOT SCALE DRAWING		COMMENTS: - Break all edges - See anodize notes			

PROPRIETARY AND CONFIDENTIAL
 THE INFORMATION CONTAINED IN THIS
 DRAWING IS THE SOLE PROPERTY OF
 UCSD-SIO-IDG. ANY REPRODUCTION IN
 PART OR AS A WHOLE WITHOUT THE
 WRITTEN PERMISSION OF UCSD-SIO-IDG
 IS PROHIBITED.