


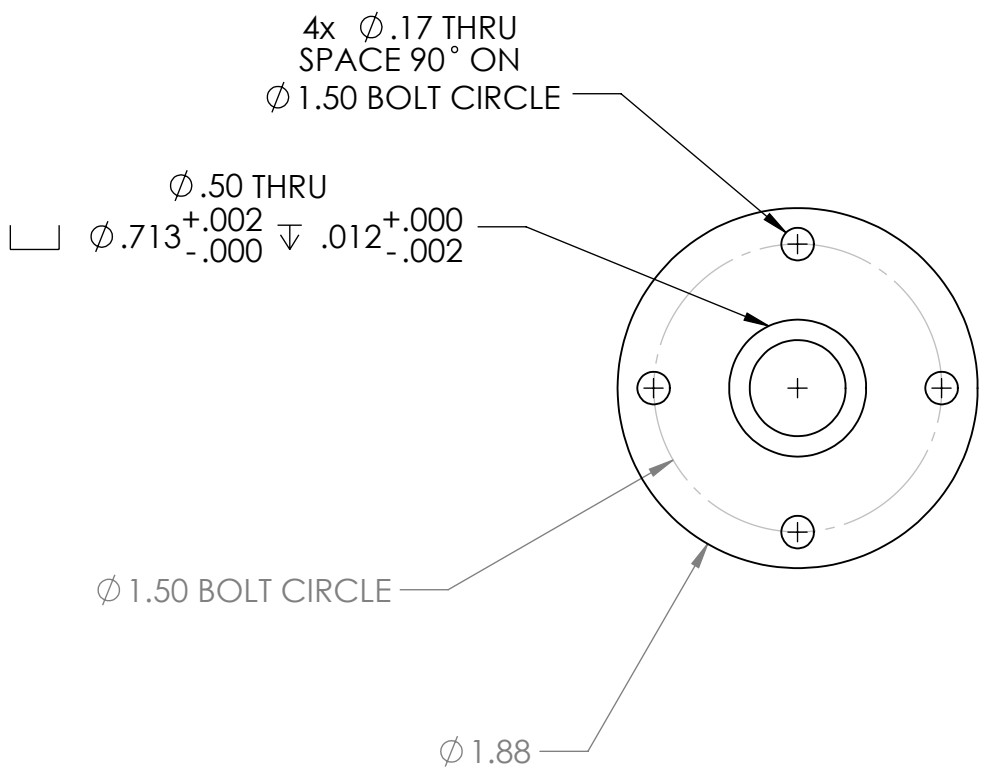

PROPRIETARY AND CONFIDENTIAL
THE INFORMATION CONTAINED IN THIS
DRAWING IS THE SOLE PROPERTY OF
UCSD-SIO-IDG. ANY REPRODUCTION IN
PART OR AS A WHOLE WITHOUT THE
WRITTEN PERMISSION OF UCSD-SIO-IDG
IS PROHIBITED.

DIMENSIONS ARE IN INCHES TOLERANCES: AS NOTED FRACTIONAL ± X/XXX ANGULAR: MACH±.5 BEND ±1 TWO PLACE DECIMAL ±.01 THREE PLACE DECIMAL ±.005		NAME	DATE	UNIVERSITY OF CALIFORNIA, SAN DIEGO SCRIPPS INSTITUTION OF OCEANOGRAPHY ZIN-022 Pin Hole Keeper CONTACT: KYLE GRINDLEY (858) 534-9011	
		DRAWN	INI 12/20/2016		
		PROJECT	<PROJECT>		
		INDEX	<INDEX>		
MATERIAL	G-10 Sheet 1/16" Thick	QUANT	XX ea	SIZE A DWG. NO.: ZIN-022-0 REV. 0 SCALE 1:1 SOURCE: ../ZIN-022_PinHoleKeeper SHEET 1 OF 1	
FINISH	--	COMMENTS:			
DO NOT SCALE DRAWING		BREAK ALL EDGES			

4

3

2

1