



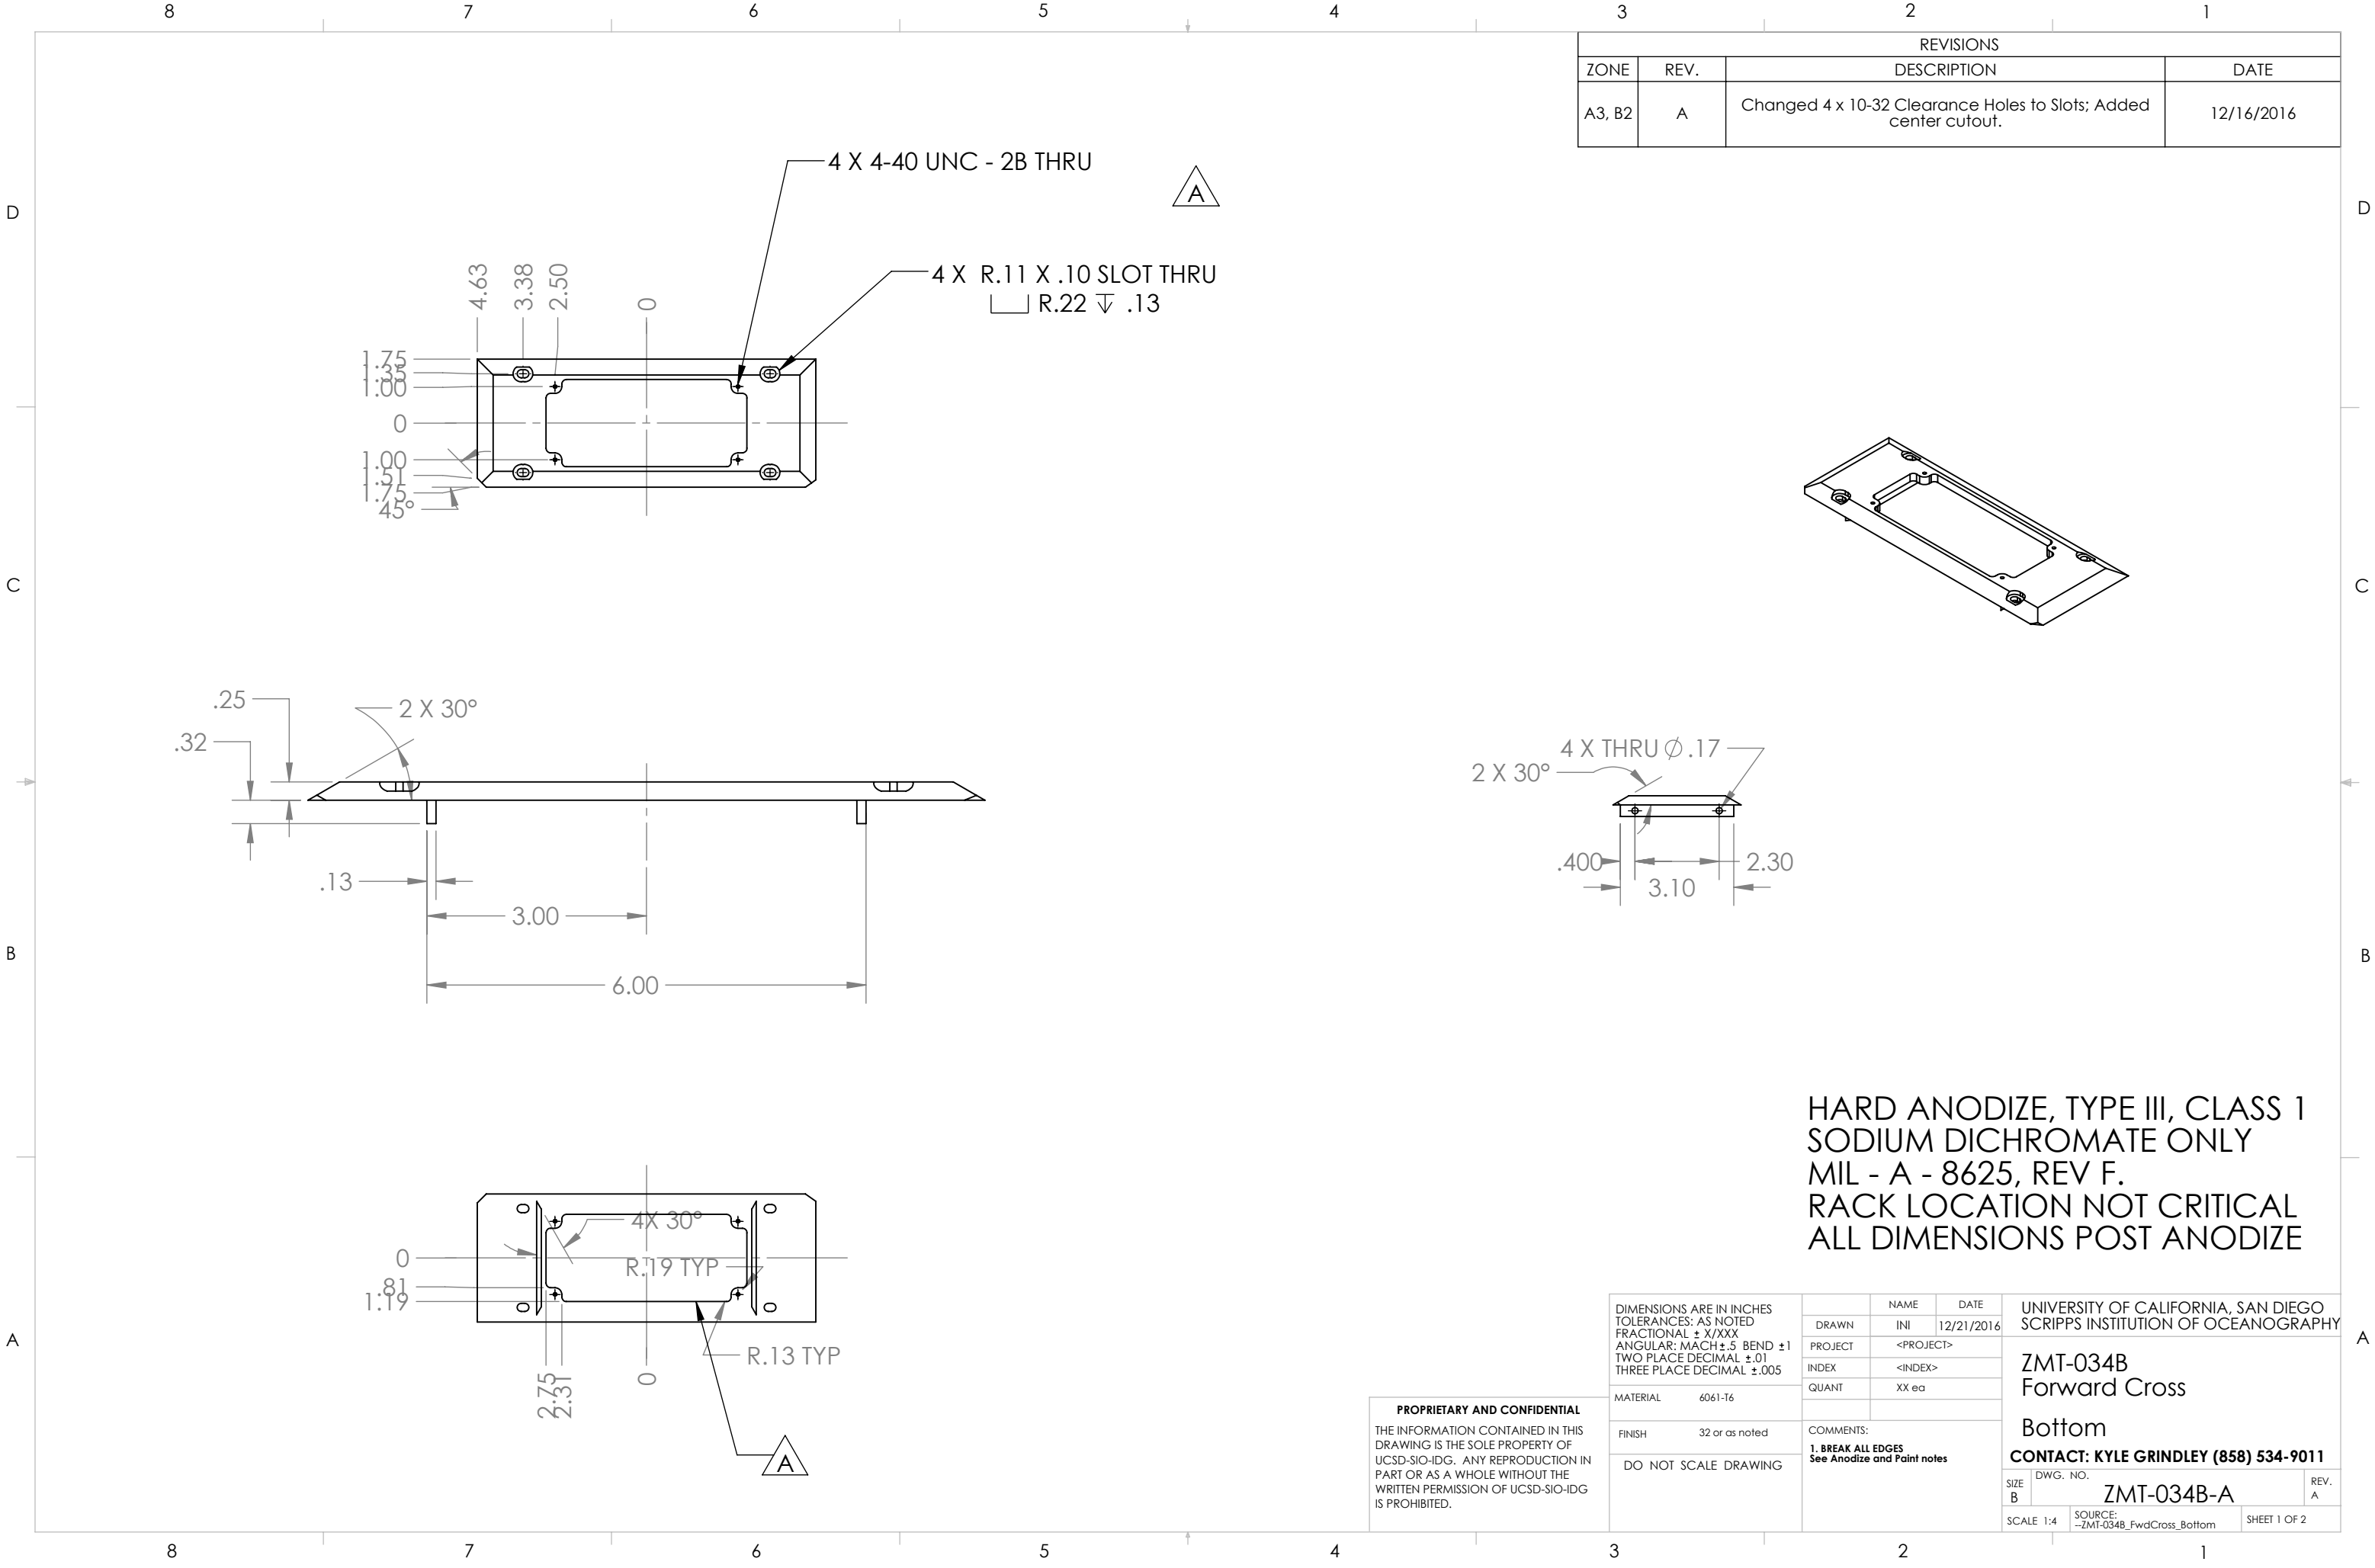

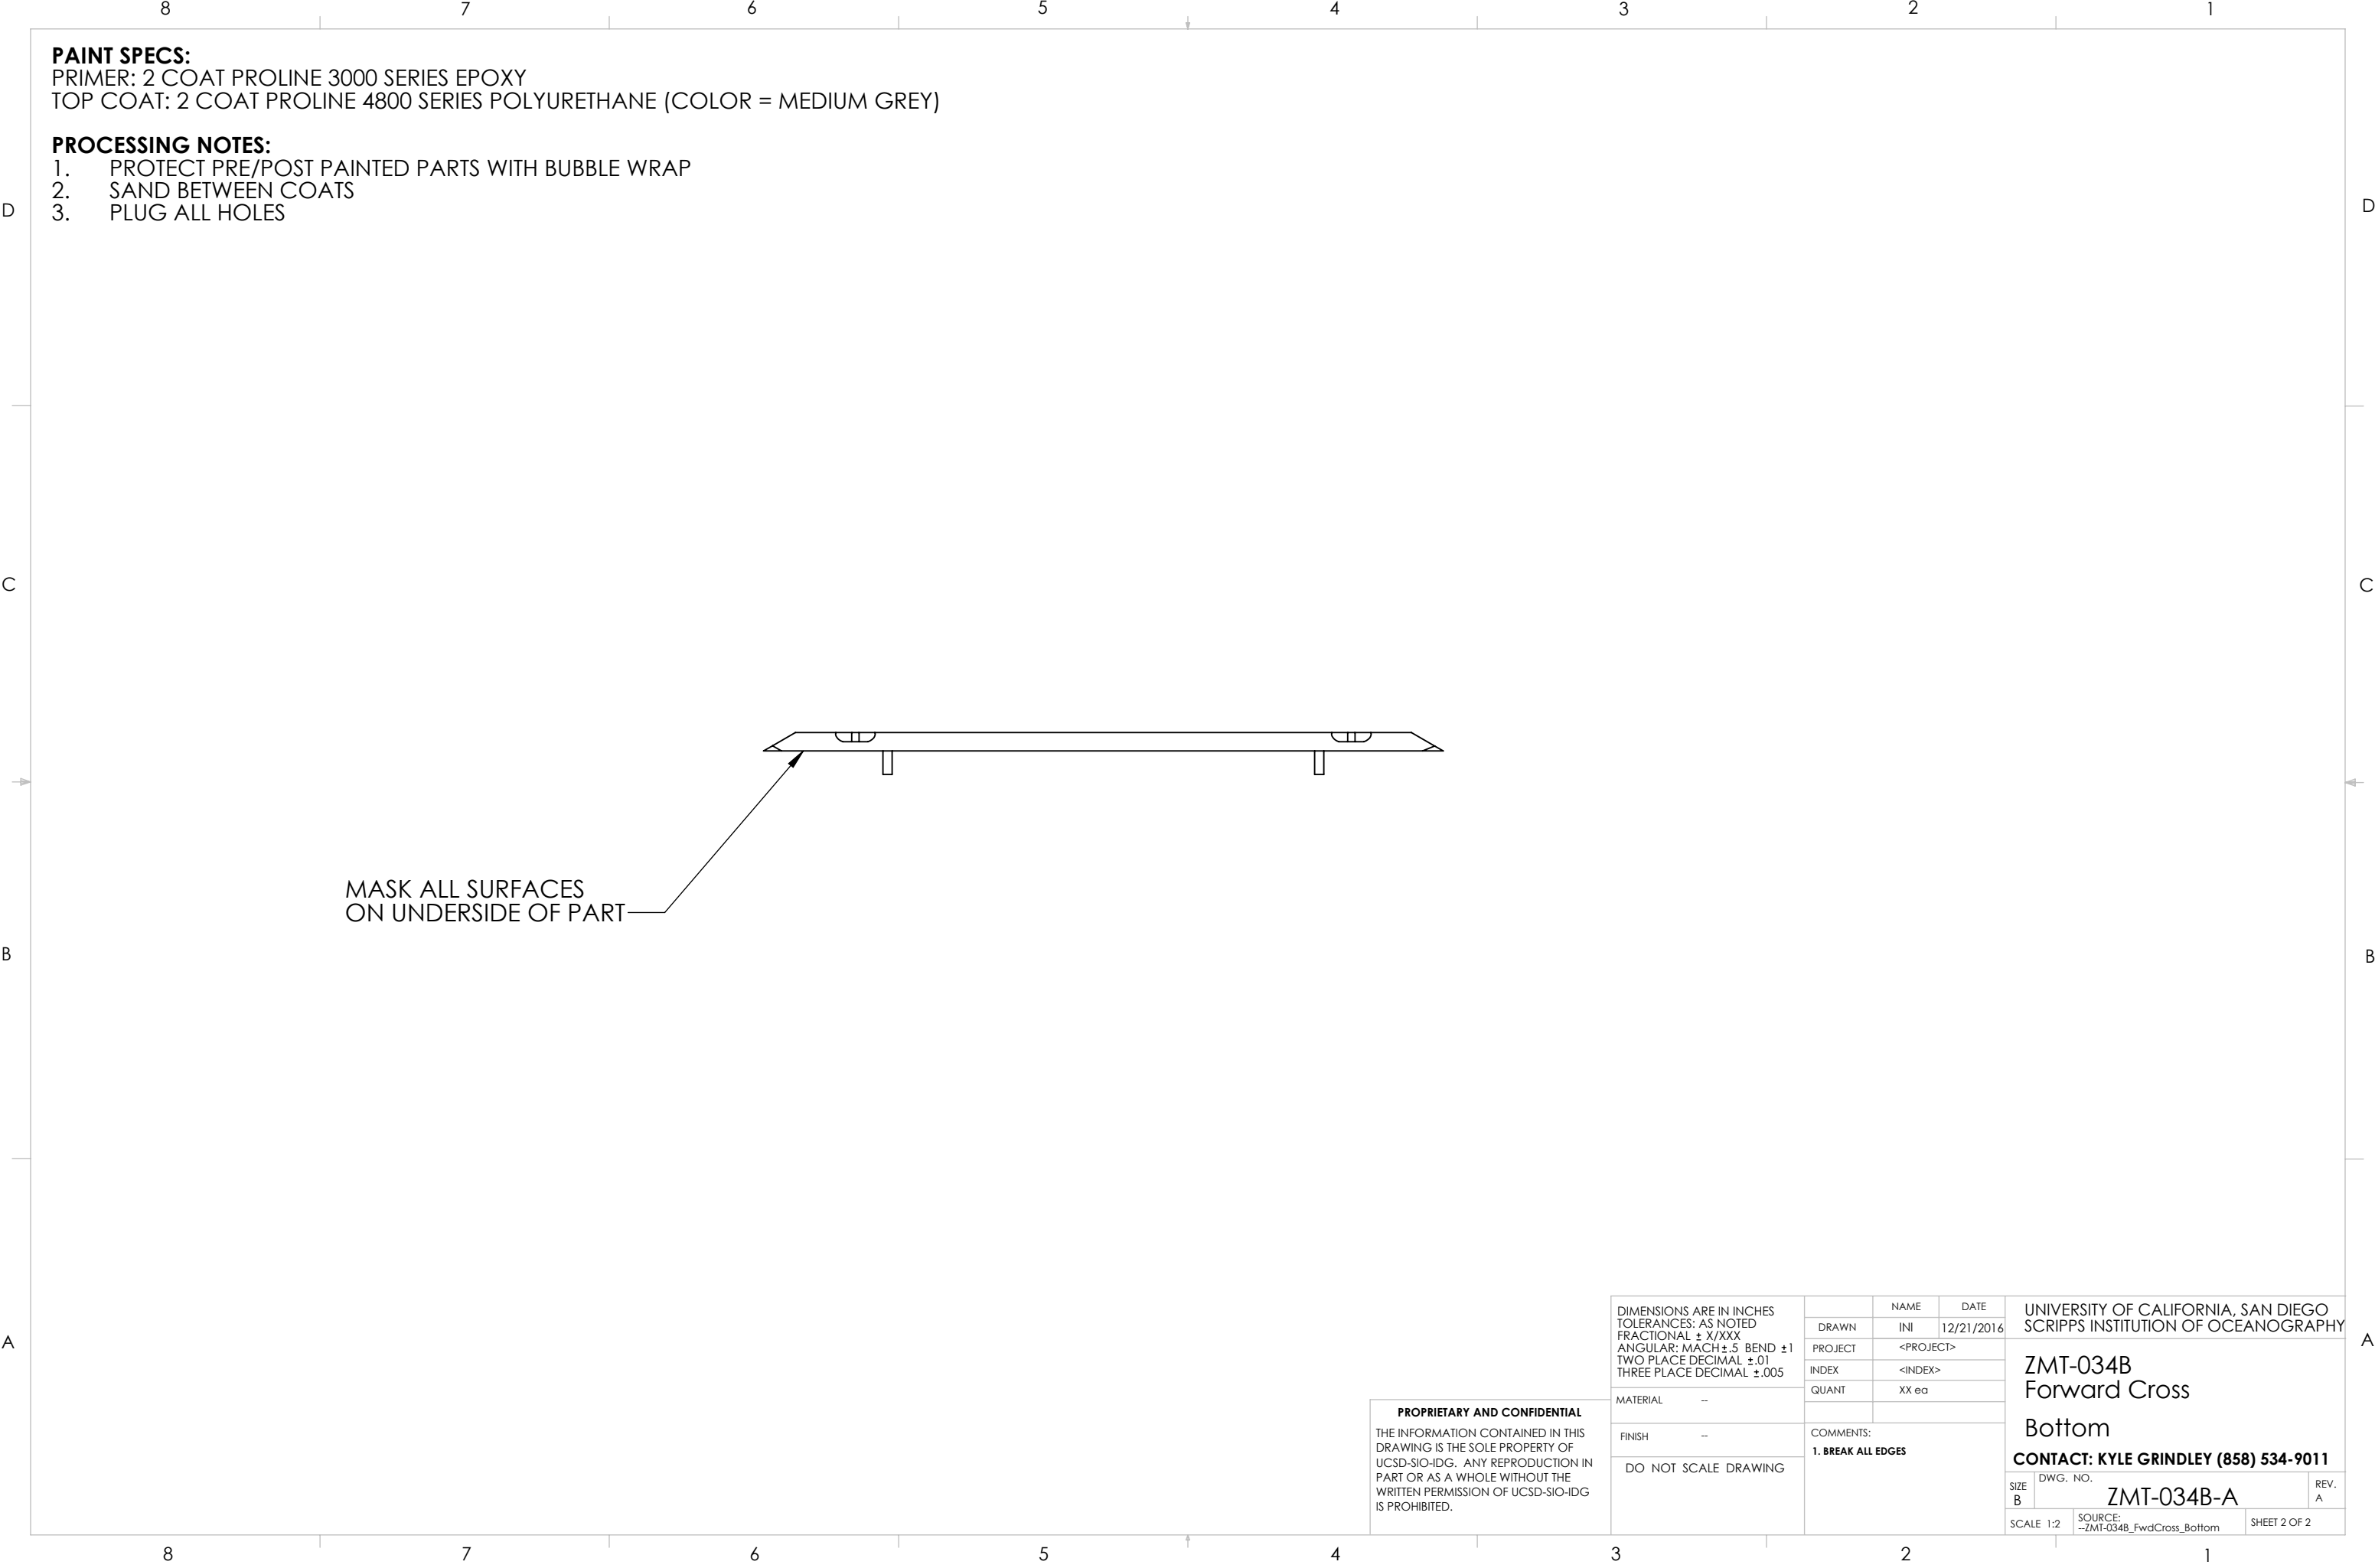

PAINT SPECS:

PRIMER: 2 COAT PROLINE 3000 SERIES EPOXY
TOP COAT: 2 COAT PROLINE 4800 SERIES POLYURETHANE (COLOR = MEDIUM GREY)

PROCESSING NOTES:

- 1. PROTECT PRE/POST PAINTED PARTS WITH BUBBLE WRAP
- 2. SAND BETWEEN COATS
- 3. PLUG ALL HOLES

MASK ALL SURFACES
ON UNDERSIDE OF PART

PROPRIETARY AND CONFIDENTIAL
THE INFORMATION CONTAINED IN THIS
DRAWING IS THE SOLE PROPERTY OF
UCSD-SIO-IDG. ANY REPRODUCTION IN
PART OR AS A WHOLE WITHOUT THE
WRITTEN PERMISSION OF UCSD-SIO-IDG
IS PROHIBITED.

DIMENSIONS ARE IN INCHES TOLERANCES: AS NOTED FRACTIONAL ± X/XXX ANGULAR: MACH±.5 BEND ±1 TWO PLACE DECIMAL ±.01 THREE PLACE DECIMAL ±.005		NAME	DATE	UNIVERSITY OF CALIFORNIA, SAN DIEGO SCRIPPS INSTITUTION OF OCEANOGRAPHY	
		DRAWN	INI 12/21/2016		
		PROJECT	<PROJECT>		
		INDEX	<INDEX>		
MATERIAL	--	QUANT	XX ea	ZMT-034B Forward Cross Bottom CONTACT: KYLE GRINDLEY (858) 534-9011	
FINISH	--	COMMENTS: 1. BREAK ALL EDGES			
DO NOT SCALE DRAWING					
SIZE B	DWG. NO. ZMT-034B-A			REV. A	
SCALE 1:2		SOURCE: --ZMT-034B_FwdCross_Bottom		SHEET 2 OF 2	