


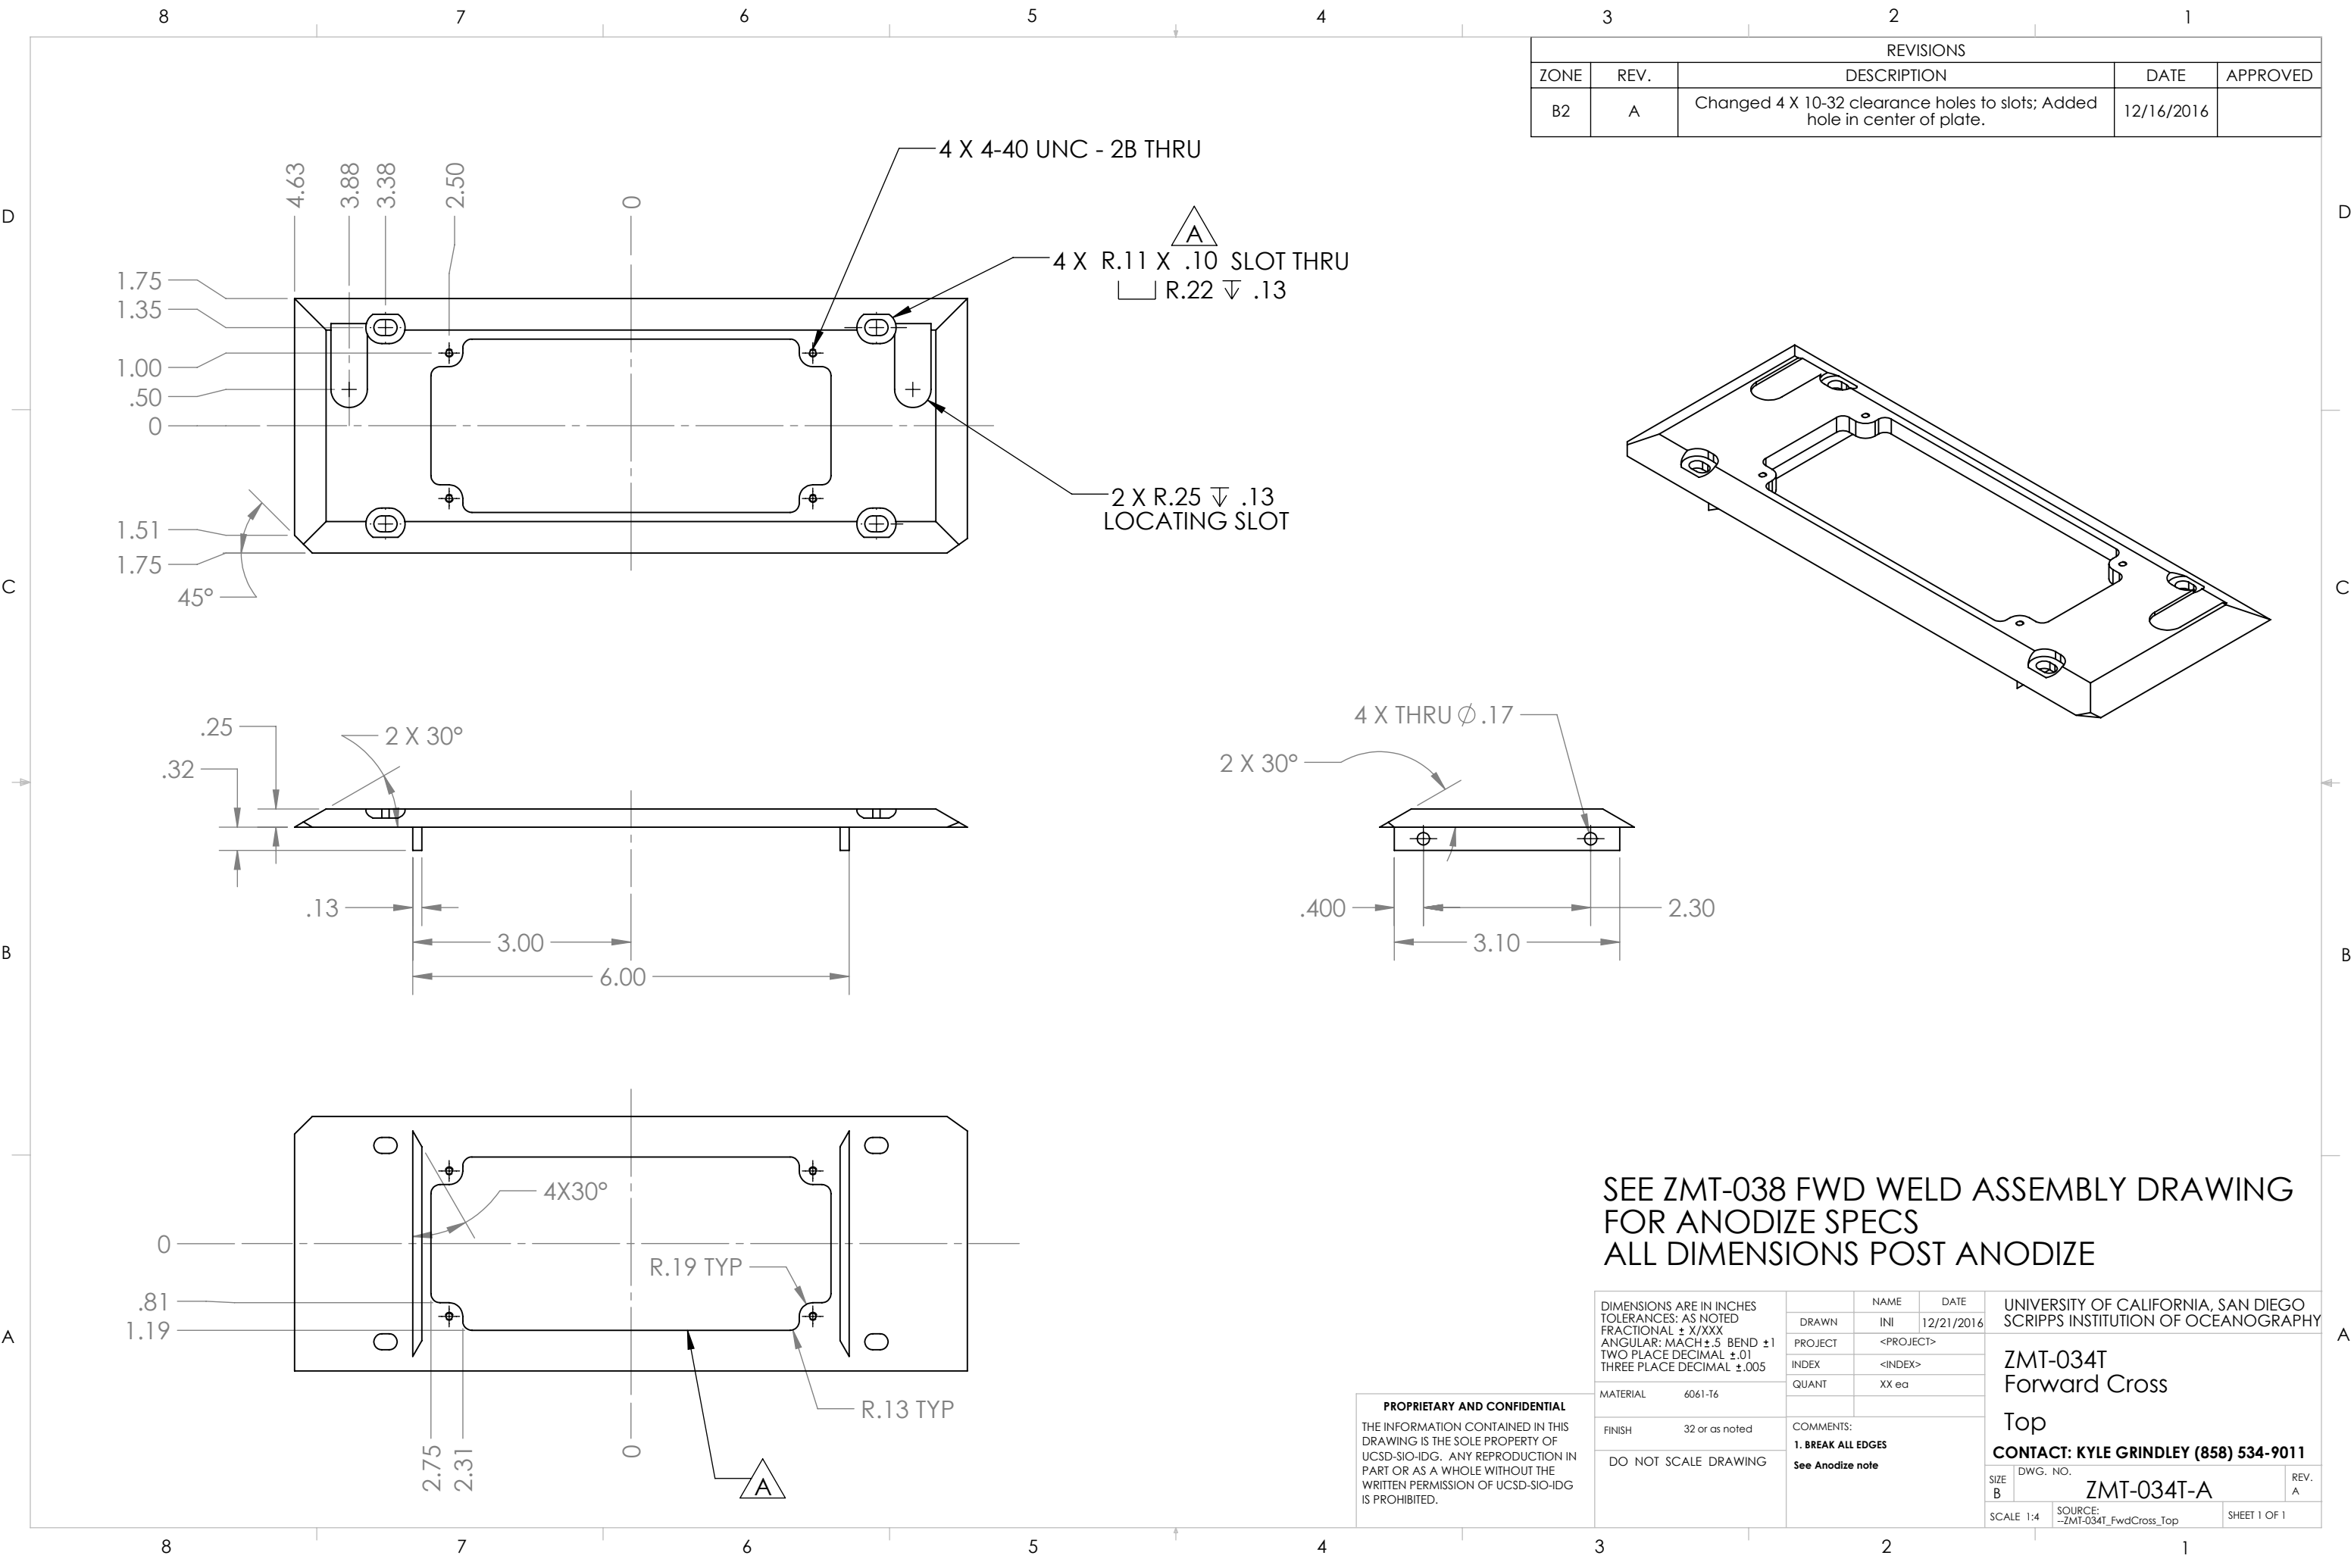

REVISIONS				
ZONE	REV.	DESCRIPTION	DATE	APPROVED
B2	A	Changed 4 X 10-32 clearance holes to slots; Added hole in center of plate.	12/16/2016	

SEE ZMT-038 FWD WELD ASSEMBLY DRAWING
FOR ANODIZE SPECS
ALL DIMENSIONS POST ANODIZE

DIMENSIONS ARE IN INCHES TOLERANCES: AS NOTED FRACTIONAL ± X/XXX ANGULAR: MACH±.5 BEND ±1 TWO PLACE DECIMAL ±.01 THREE PLACE DECIMAL ±.005		NAME	DATE	UNIVERSITY OF CALIFORNIA, SAN DIEGO SCRIPPS INSTITUTION OF OCEANOGRAPHY	
		DRAWN	INI 12/21/2016		
		PROJECT	<PROJECT>		
		INDEX	<INDEX>		
MATERIAL 6061-T6		QUANT	XX ea	ZMT-034T Forward Cross Top CONTACT: KYLE GRINDLEY (858) 534-9011	
FINISH 32 or as noted		COMMENTS: 1. BREAK ALL EDGES See Anodize note			
DO NOT SCALE DRAWING					
SIZE B	DWG. NO.		ZMT-034T-A		REV. A
SCALE 1:4		SOURCE: --ZMT-034T_FwdCross_Top		SHEET 1 OF 1	

PROPRIETARY AND CONFIDENTIAL
THE INFORMATION CONTAINED IN THIS
DRAWING IS THE SOLE PROPERTY OF
UCSD-SIO-IDG. ANY REPRODUCTION IN
PART OR AS A WHOLE WITHOUT THE
WRITTEN PERMISSION OF UCSD-SIO-IDG
IS PROHIBITED.