


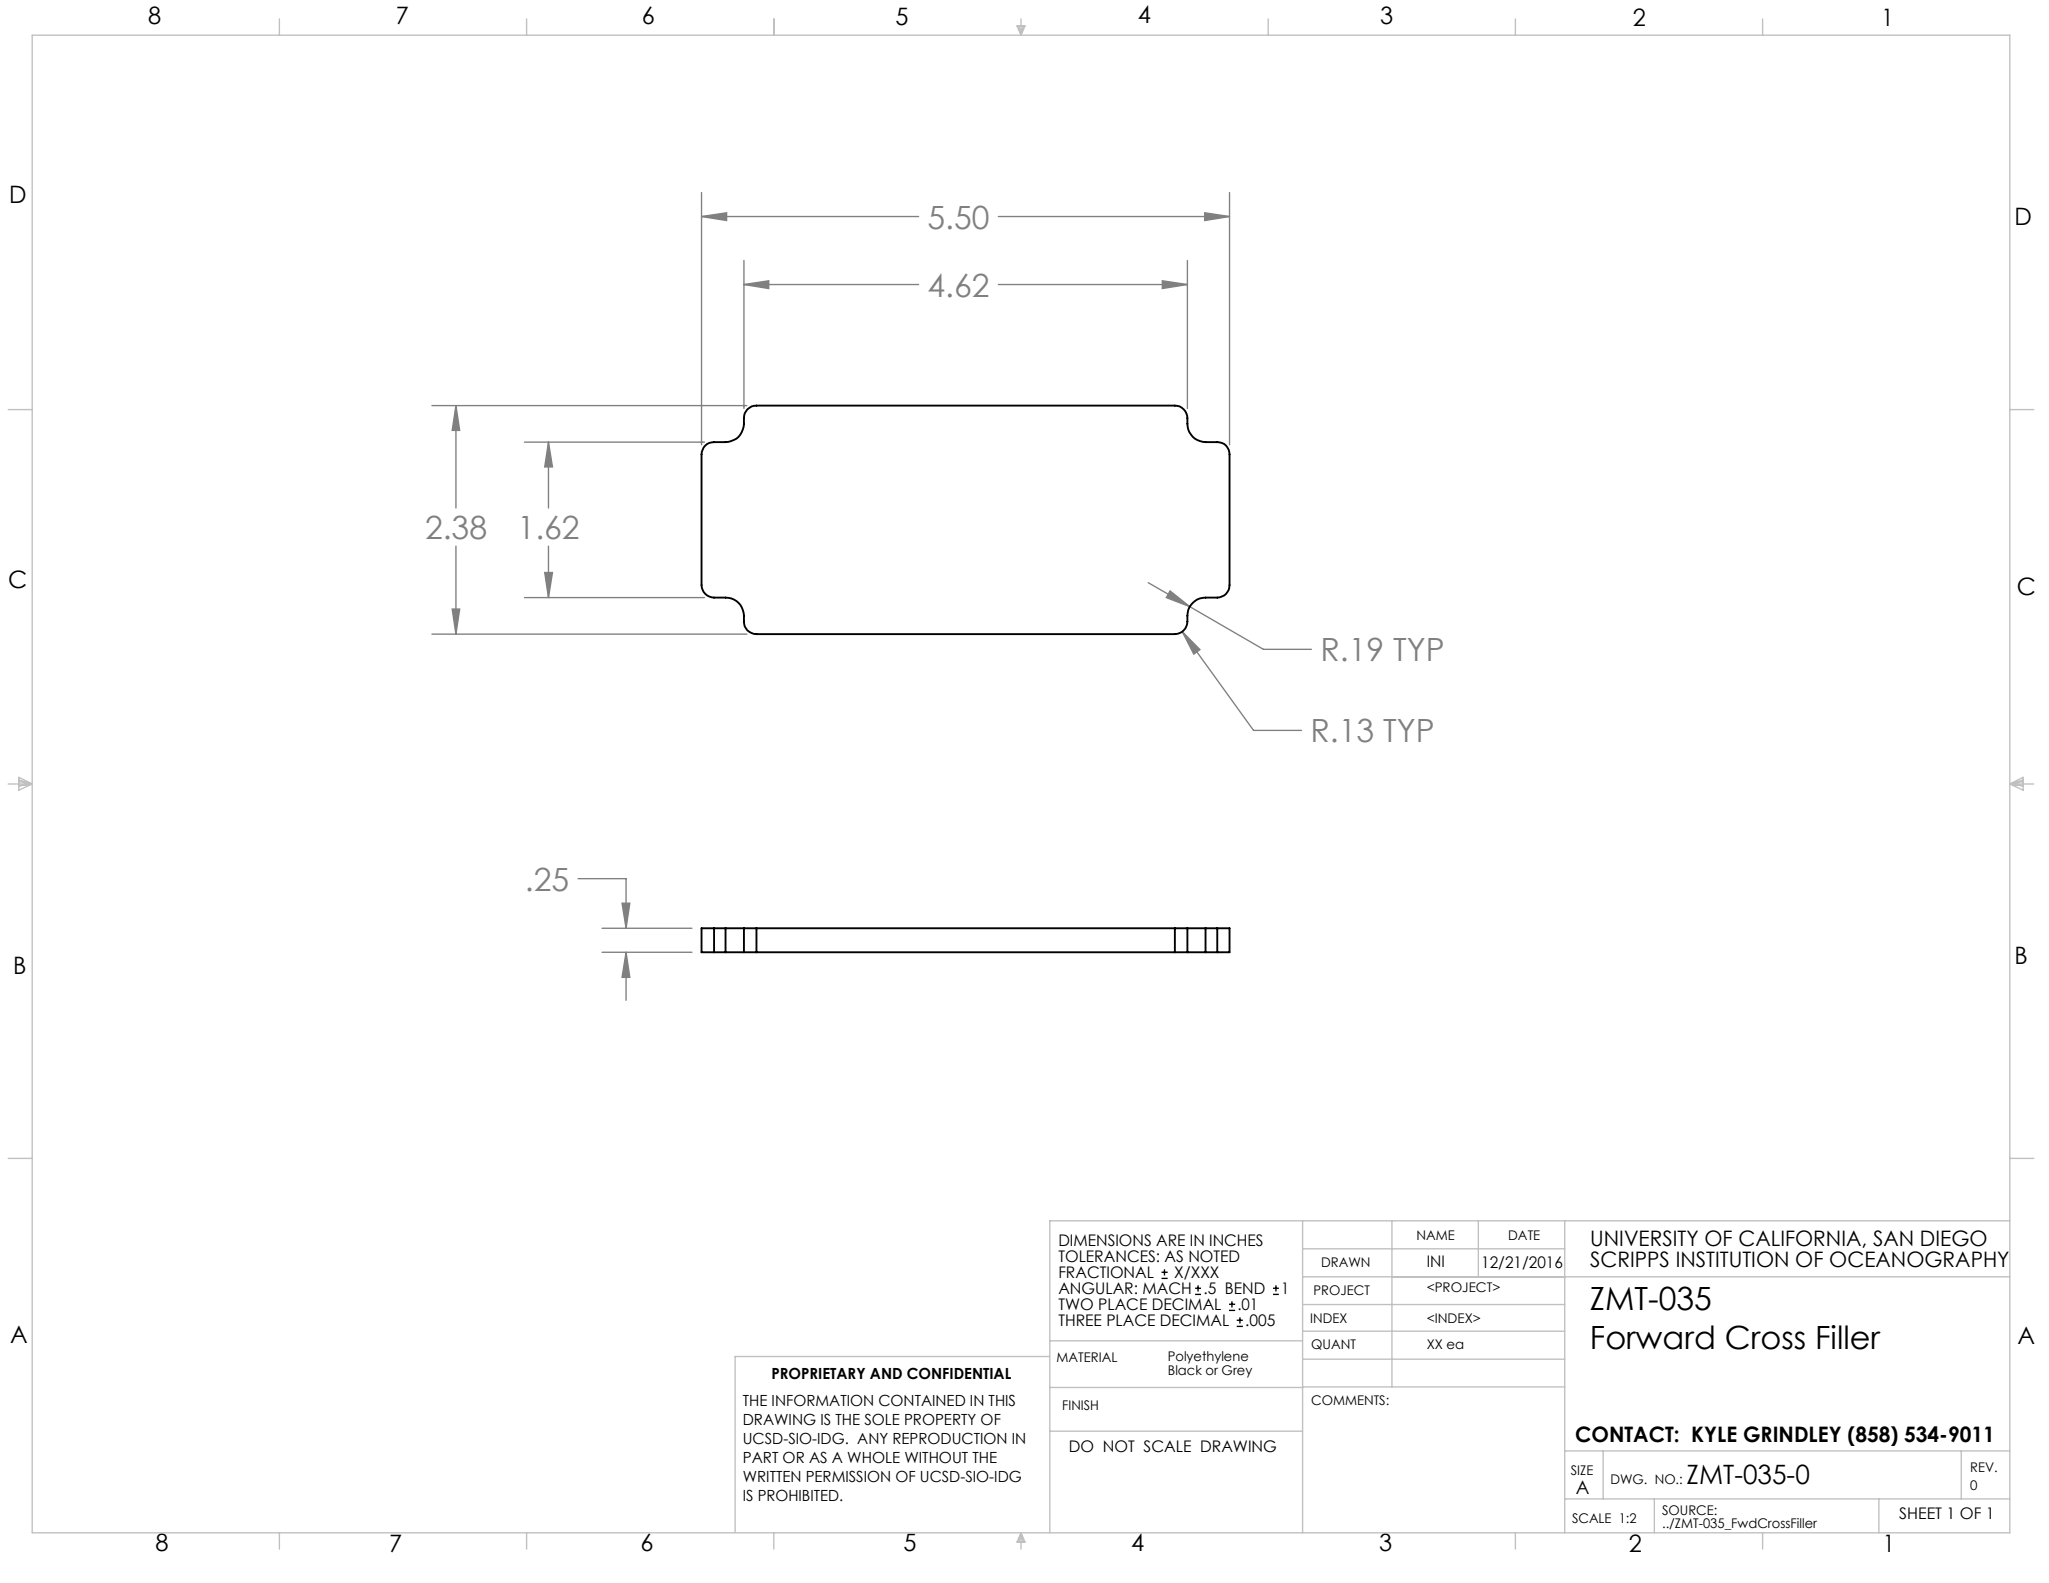

PROPRIETARY AND CONFIDENTIAL

THE INFORMATION CONTAINED IN THIS DRAWING IS THE SOLE PROPERTY OF UCSD-SIO-IDG. ANY REPRODUCTION IN PART OR AS A WHOLE WITHOUT THE WRITTEN PERMISSION OF UCSD-SIO-IDG IS PROHIBITED.

DIMENSIONS ARE IN INCHES TOLERANCES: AS NOTED FRACTIONAL ± X/XXX ANGULAR: MACH ±.5 BEND ±1 TWO PLACE DECIMAL ±.01 THREE PLACE DECIMAL ±.005		NAME		DATE		UNIVERSITY OF CALIFORNIA, SAN DIEGO SCRIPPS INSTITUTION OF OCEANOGRAPHY ZMT-035 Forward Cross Filler CONTACT: KYLE GRINDLEY (858) 534-9011					
		DRAWN		12/21/2016							
		PROJECT		<PROJECT>							
		INDEX		<INDEX>							
MATERIAL		Polyethylene Black or Grey		QUANT		XX ea					
FINISH		COMMENTS:				SCALE 1:2		SOURCE: ../ZMT-035_FwdCrossFiller		SHEET 1 OF 1	
DO NOT SCALE DRAWING											
						SIZE A		DWG. NO.: ZMT-035-0		REV. 0	