


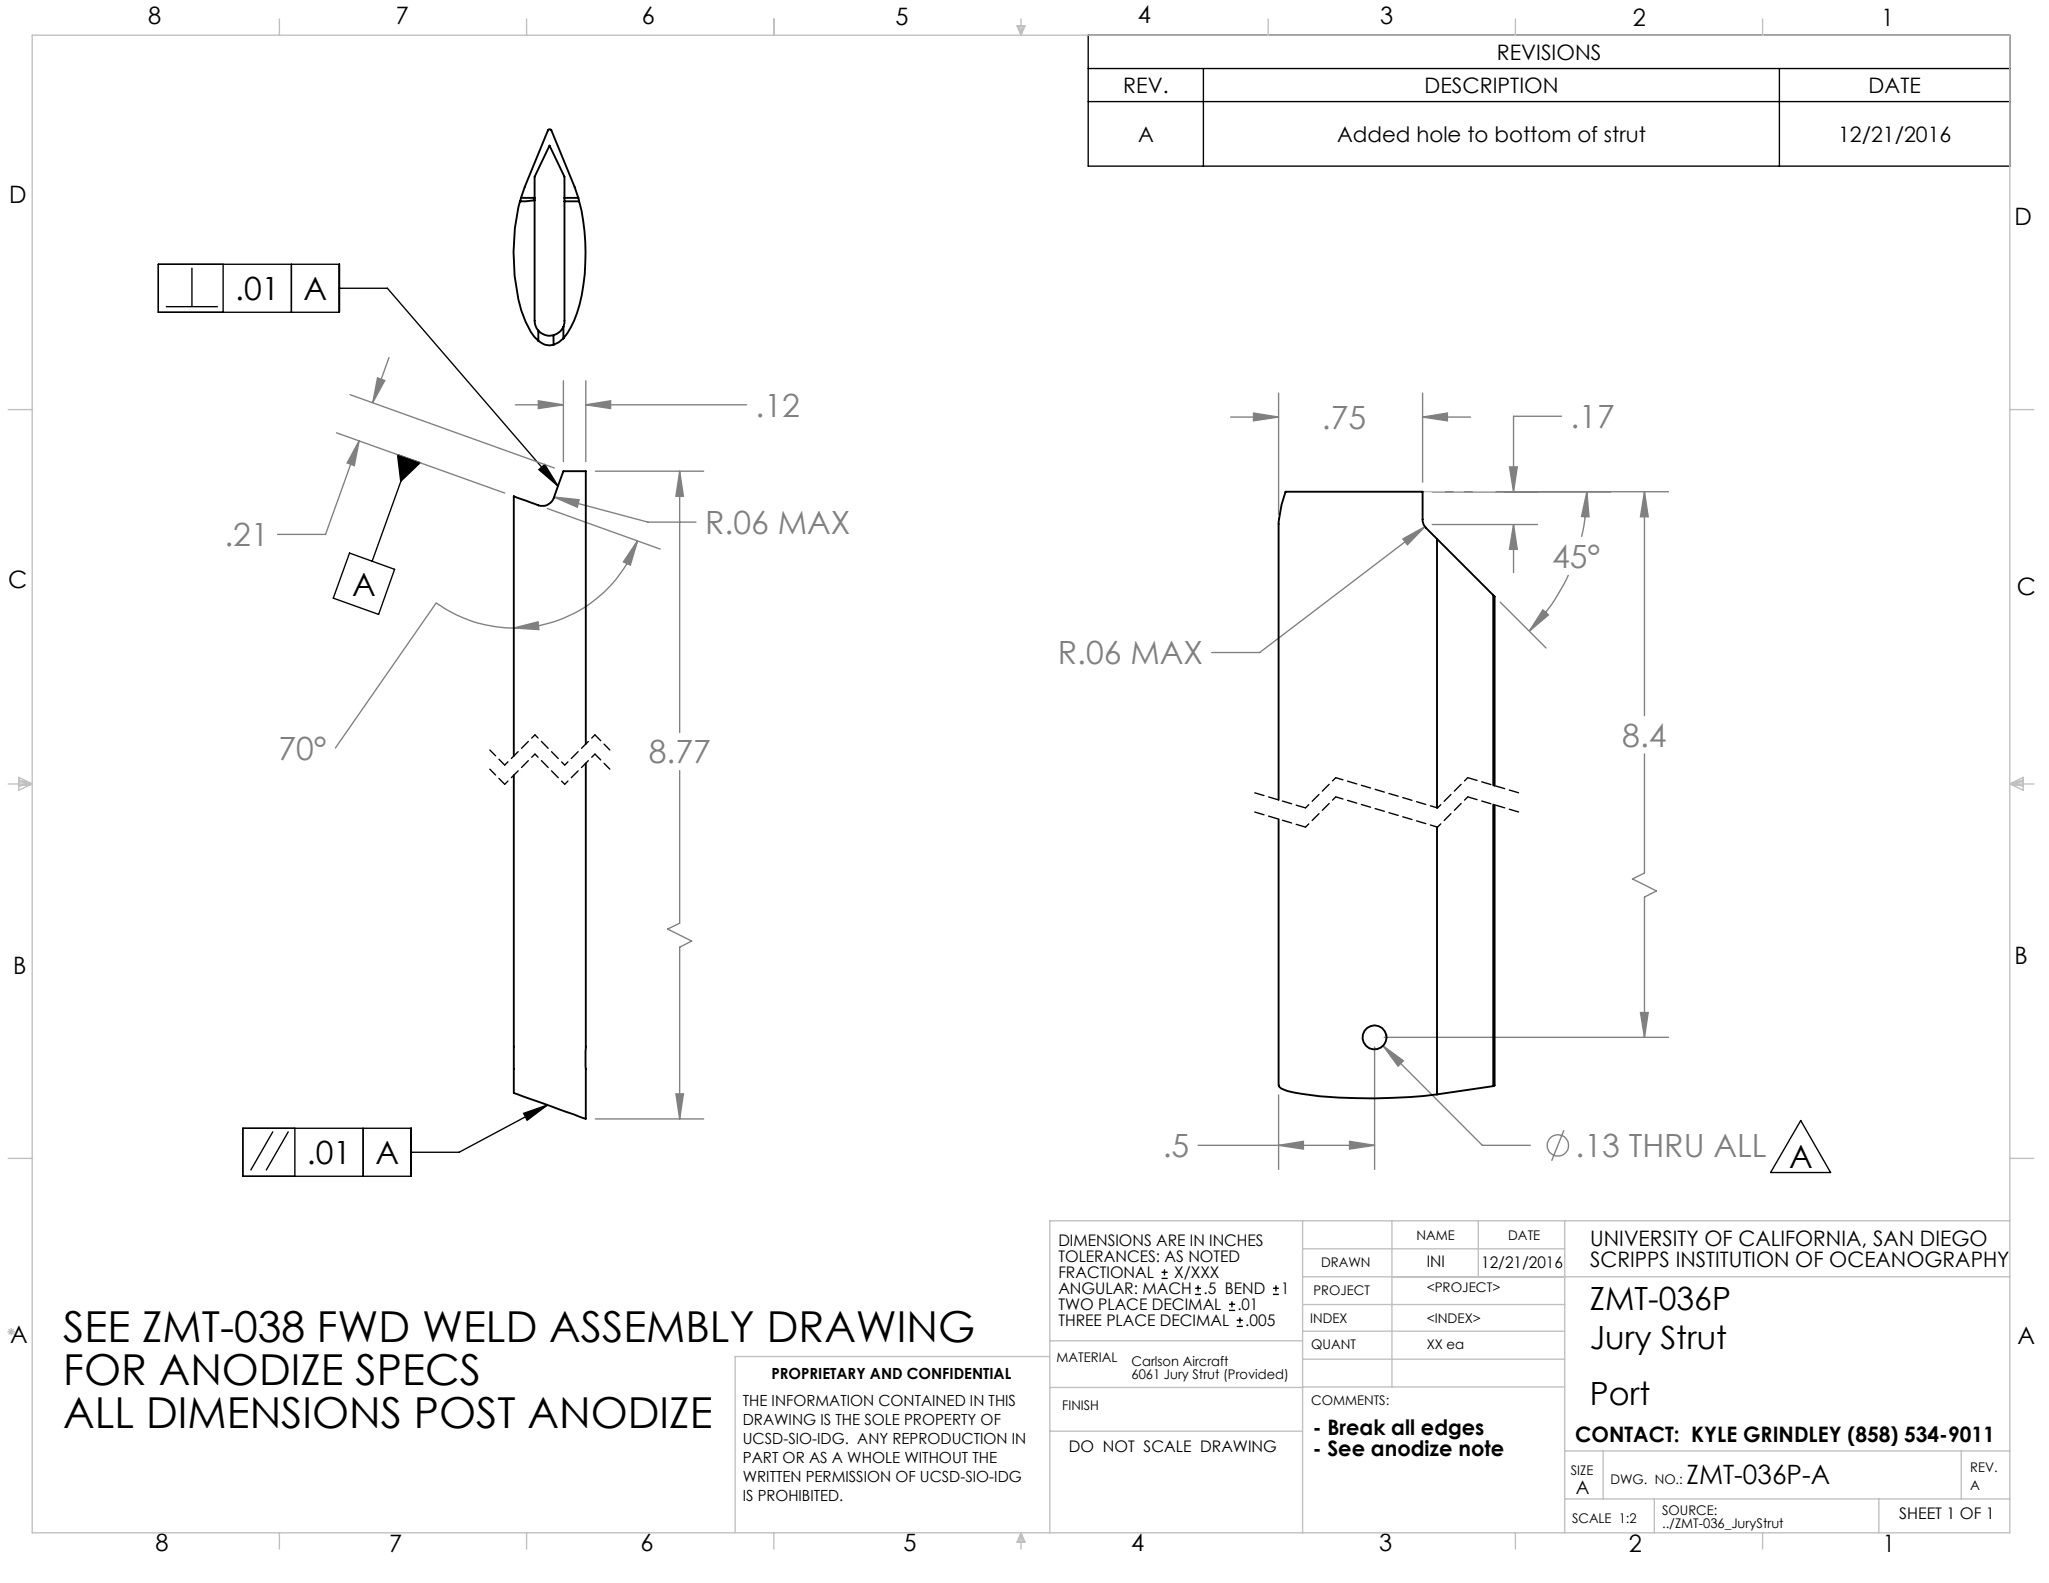

REVISIONS		
REV.	DESCRIPTION	DATE
A	Added hole to bottom of strut	12/21/2016

SEE ZMT-038 FWD WELD ASSEMBLY DRAWING
FOR ANODIZE SPECS
ALL DIMENSIONS POST ANODIZE

PROPRIETARY AND CONFIDENTIAL
THE INFORMATION CONTAINED IN THIS
DRAWING IS THE SOLE PROPERTY OF
UCSD-SIO-IDG. ANY REPRODUCTION IN
PART OR AS A WHOLE WITHOUT THE
WRITTEN PERMISSION OF UCSD-SIO-IDG
IS PROHIBITED.

DIMENSIONS ARE IN INCHES TOLERANCES: AS NOTED FRACTIONAL ± X/XXX ANGULAR: MACH ±.5 BEND ±1 TWO PLACE DECIMAL ±.01 THREE PLACE DECIMAL ±.005		NAME	DATE	UNIVERSITY OF CALIFORNIA, SAN DIEGO SCRIPPS INSTITUTION OF OCEANOGRAPHY		
		DRAWN	INI	12/21/2016		
		PROJECT	<PROJECT>			ZMT-036P Jury Strut
		INDEX	<INDEX>			
MATERIAL	Carlson Aircraft 6061 Jury Strut (Provided)	QUANT	XX ea			
FINISH	COMMENTS: - Break all edges - See anodize note					
DO NOT SCALE DRAWING						
SIZE A	DWG. NO.: ZMT-036P-A			REV. A		
SCALE 1:2	SOURCE: ../ZMT-036_JuryStrut			SHEET 1 OF 1		