


SEE ZMT-038 FWD WELD ASSEMBLY DRAWING
FOR ANODIZE SPECS
ALL DIMENSIONS POST ANODIZE

REVISIONS			
ZONE	REV.	DESCRIPTION	DATE
A2	A	Added a hole at the bottom of the strut.	12/21/2016

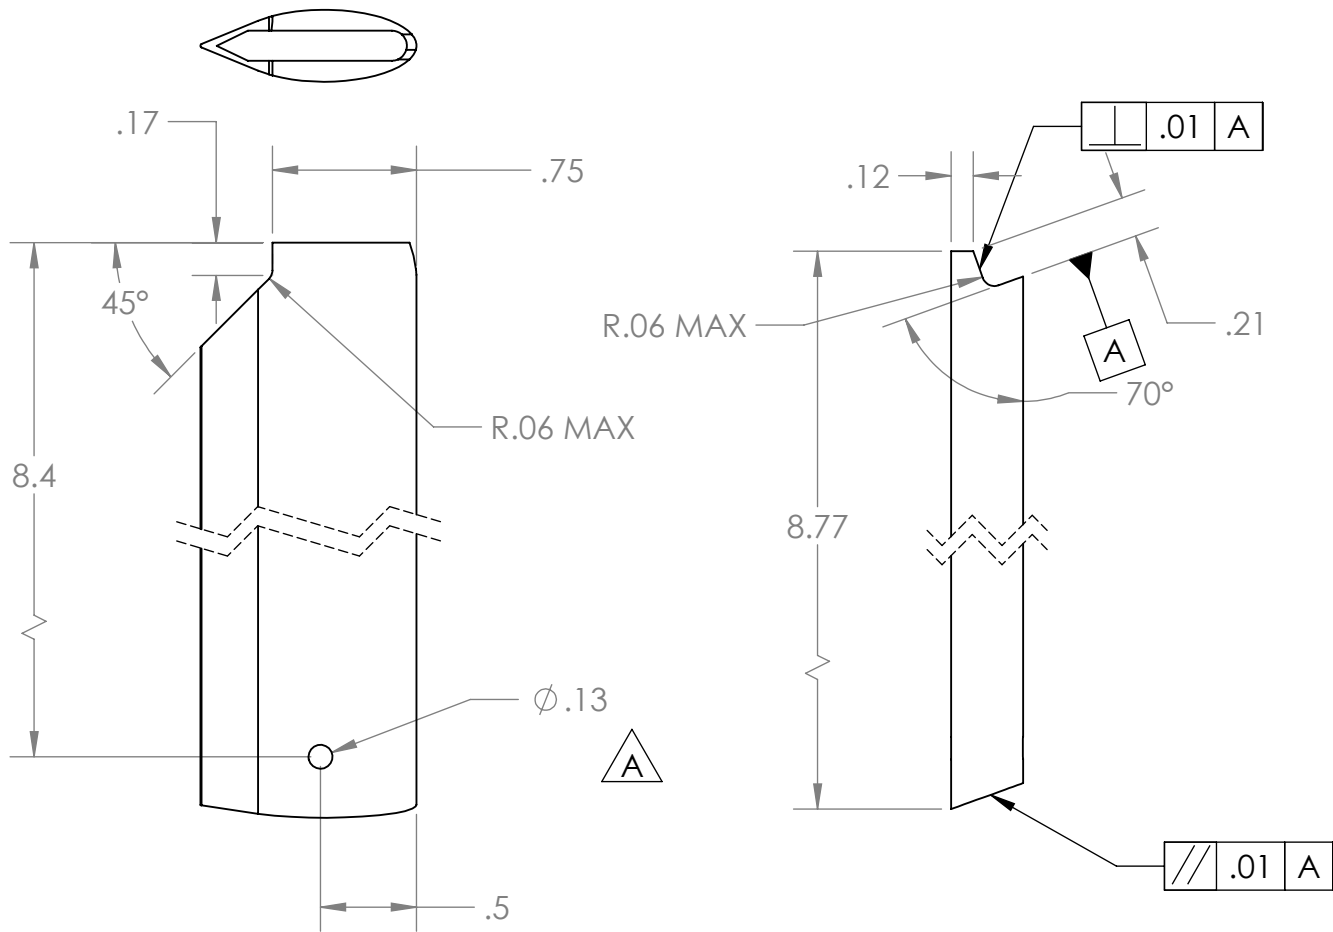

PROPRIETARY AND CONFIDENTIAL
THE INFORMATION CONTAINED IN THIS
DRAWING IS THE SOLE PROPERTY OF
UCSD-SIO-IDG. ANY REPRODUCTION IN
PART OR AS A WHOLE WITHOUT THE
WRITTEN PERMISSION OF UCSD-SIO-IDG
IS PROHIBITED.

DIMENSIONS ARE IN INCHES TOLERANCES: AS NOTED FRACTIONAL ± X/XXX ANGULAR: MACH ±.5 BEND ±1 TWO PLACE DECIMAL ±.01 THREE PLACE DECIMAL ±.005		NAME	DATE	UNIVERSITY OF CALIFORNIA, SAN DIEGO SCRIPPS INSTITUTION OF OCEANOGRAPHY ZMT-036S Jury Strut Starboard CONTACT: KYLE GRINDLEY (858) 534-9011		
		DRAWN	INI			12/21/2016
		PROJECT	<PROJECT>			
		INDEX	<INDEX>			
MATERIAL Carlson Aircraft 6061 Jury Strut (Provided)		QUANT	XX ea			
FINISH		COMMENTS: - Break all edges - See anodize note			SIZE A	
DO NOT SCALE DRAWING						
				DWG. NO.: ZMT-036S-A	REV. A	
				SCALE 1:2	SOURCE: ../ZMT-036_JuryStrut	SHEET 1 OF 1