


SEE ZMT-038 FWD WELD ASSEMBLY DRAWING
FOR ANODIZE SPECS
ALL DIMENSIONS POST ANODIZE

2X R.11 x .09 SLOT THRU

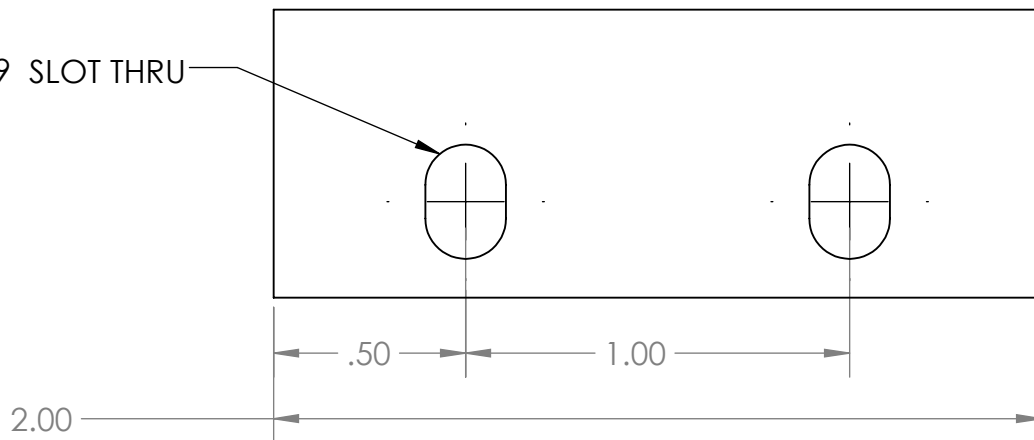

.25

.06 X 45°

.06 X 45°

PROPRIETARY AND CONFIDENTIAL

THE INFORMATION CONTAINED IN THIS
DRAWING IS THE SOLE PROPERTY OF
UCSD-SIO-IDG. ANY REPRODUCTION IN
PART OR AS A WHOLE WITHOUT THE
WRITTEN PERMISSION OF UCSD-SIO-IDG
IS PROHIBITED.

DIMENSIONS ARE IN INCHES
TOLERANCES: AS NOTED
FRACTIONAL $\pm$ X/XXX
ANGULAR: MACH $\pm$.5 BEND $\pm$ 1
TWO PLACE DECIMAL $\pm$.01
THREE PLACE DECIMAL $\pm$.005

MATERIAL 6061-T6

FINISH

DO NOT SCALE DRAWING

	NAME	DATE
DRAWN	INI	12/21/2016
PROJECT	<PROJECT>	
INDEX	<INDEX>	
QUANT	XX ea	

COMMENTS:

- Break all edges
- See anodize note

UNIVERSITY OF CALIFORNIA, SAN DIEGO
SCRIPPS INSTITUTION OF OCEANOGRAPHY

ZMT-037
Forward Top Mount

CONTACT: KYLE GRINDLEY (858) 534-9011

SIZE A	DWG. NO.: ZMT-037-0	REV. 0
SCALE 2:1	SOURCE: ../ZMT-037_FwdTopMount	SHEET 1 OF 1