

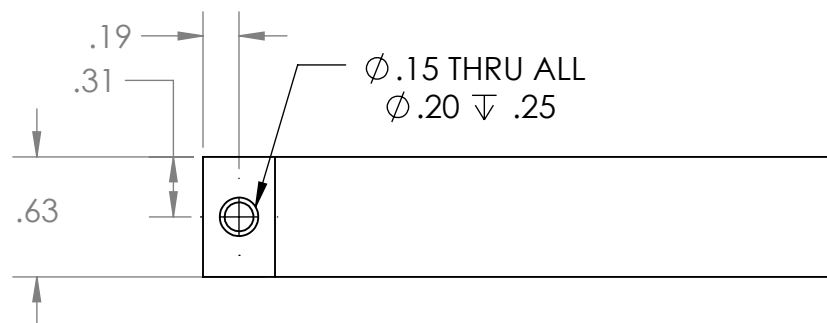
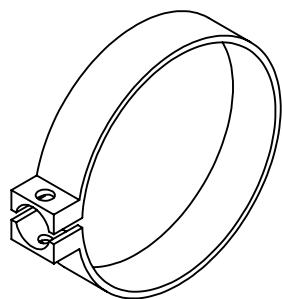


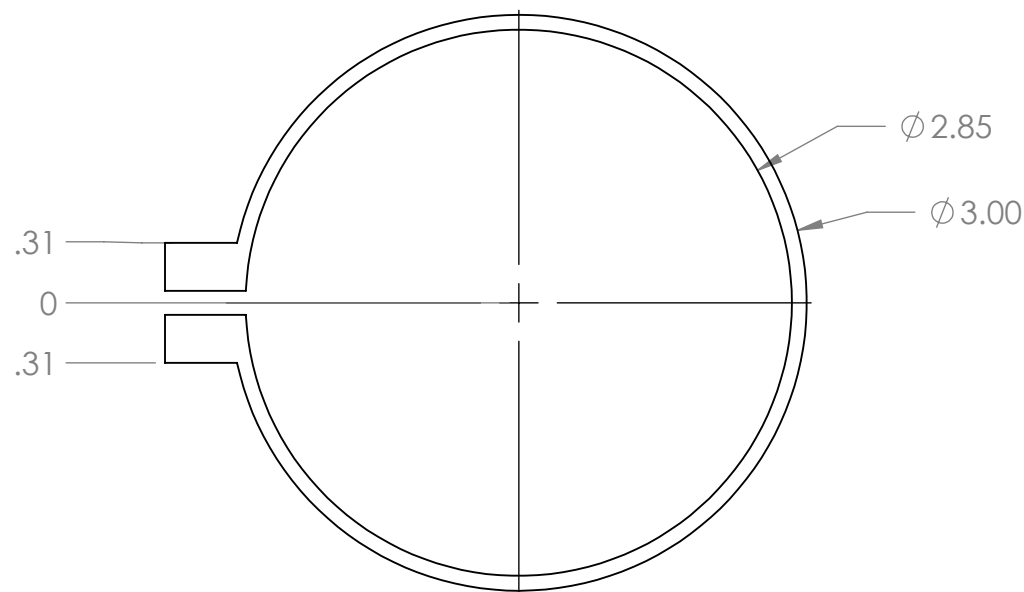

R.25
THRU ONCE

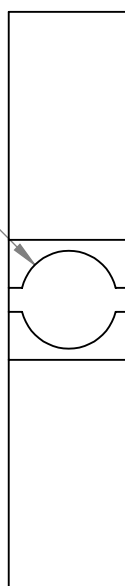

PROPRIETARY AND CONFIDENTIAL

THE INFORMATION CONTAINED IN THIS
DRAWING IS THE SOLE PROPERTY OF
UCSD-SIO-IDG. ANY REPRODUCTION IN
PART OR AS A WHOLE WITHOUT THE
WRITTEN PERMISSION OF UCSD-SIO-IDG
IS PROHIBITED.

DIMENSIONS ARE IN INCHES
TOLERANCES: AS NOTED
FRACTIONAL $\pm$ X/XXX
ANGULAR: MACH $\pm$.5 BEND $\pm$ 1
TWO PLACE DECIMAL $\pm$.01
THREE PLACE DECIMAL $\pm$.005

MATERIAL PVC

FINISH

DO NOT SCALE DRAWING

	NAME	DATE
DRAWN	INI	12/21/2016
PROJECT	<PROJECT>	
INDEX	<INDEX>	
QUANT	XX ea	

COMMENTS:

UNIVERSITY OF CALIFORNIA, SAN DIEGO
SCRIPPS INSTITUTION OF OCEANOGRAPHY

ZMT-042Default
Aft Cross Clamp

CONTACT: KYLE GRINDLEY (858) 534-9011

SIZE A	DWG. NO.: ZMT-042-0	REV. 0
SCALE 1:1	SOURCE: ../ZMT-042_AftCrossClamp	SHEET 1 OF 1