


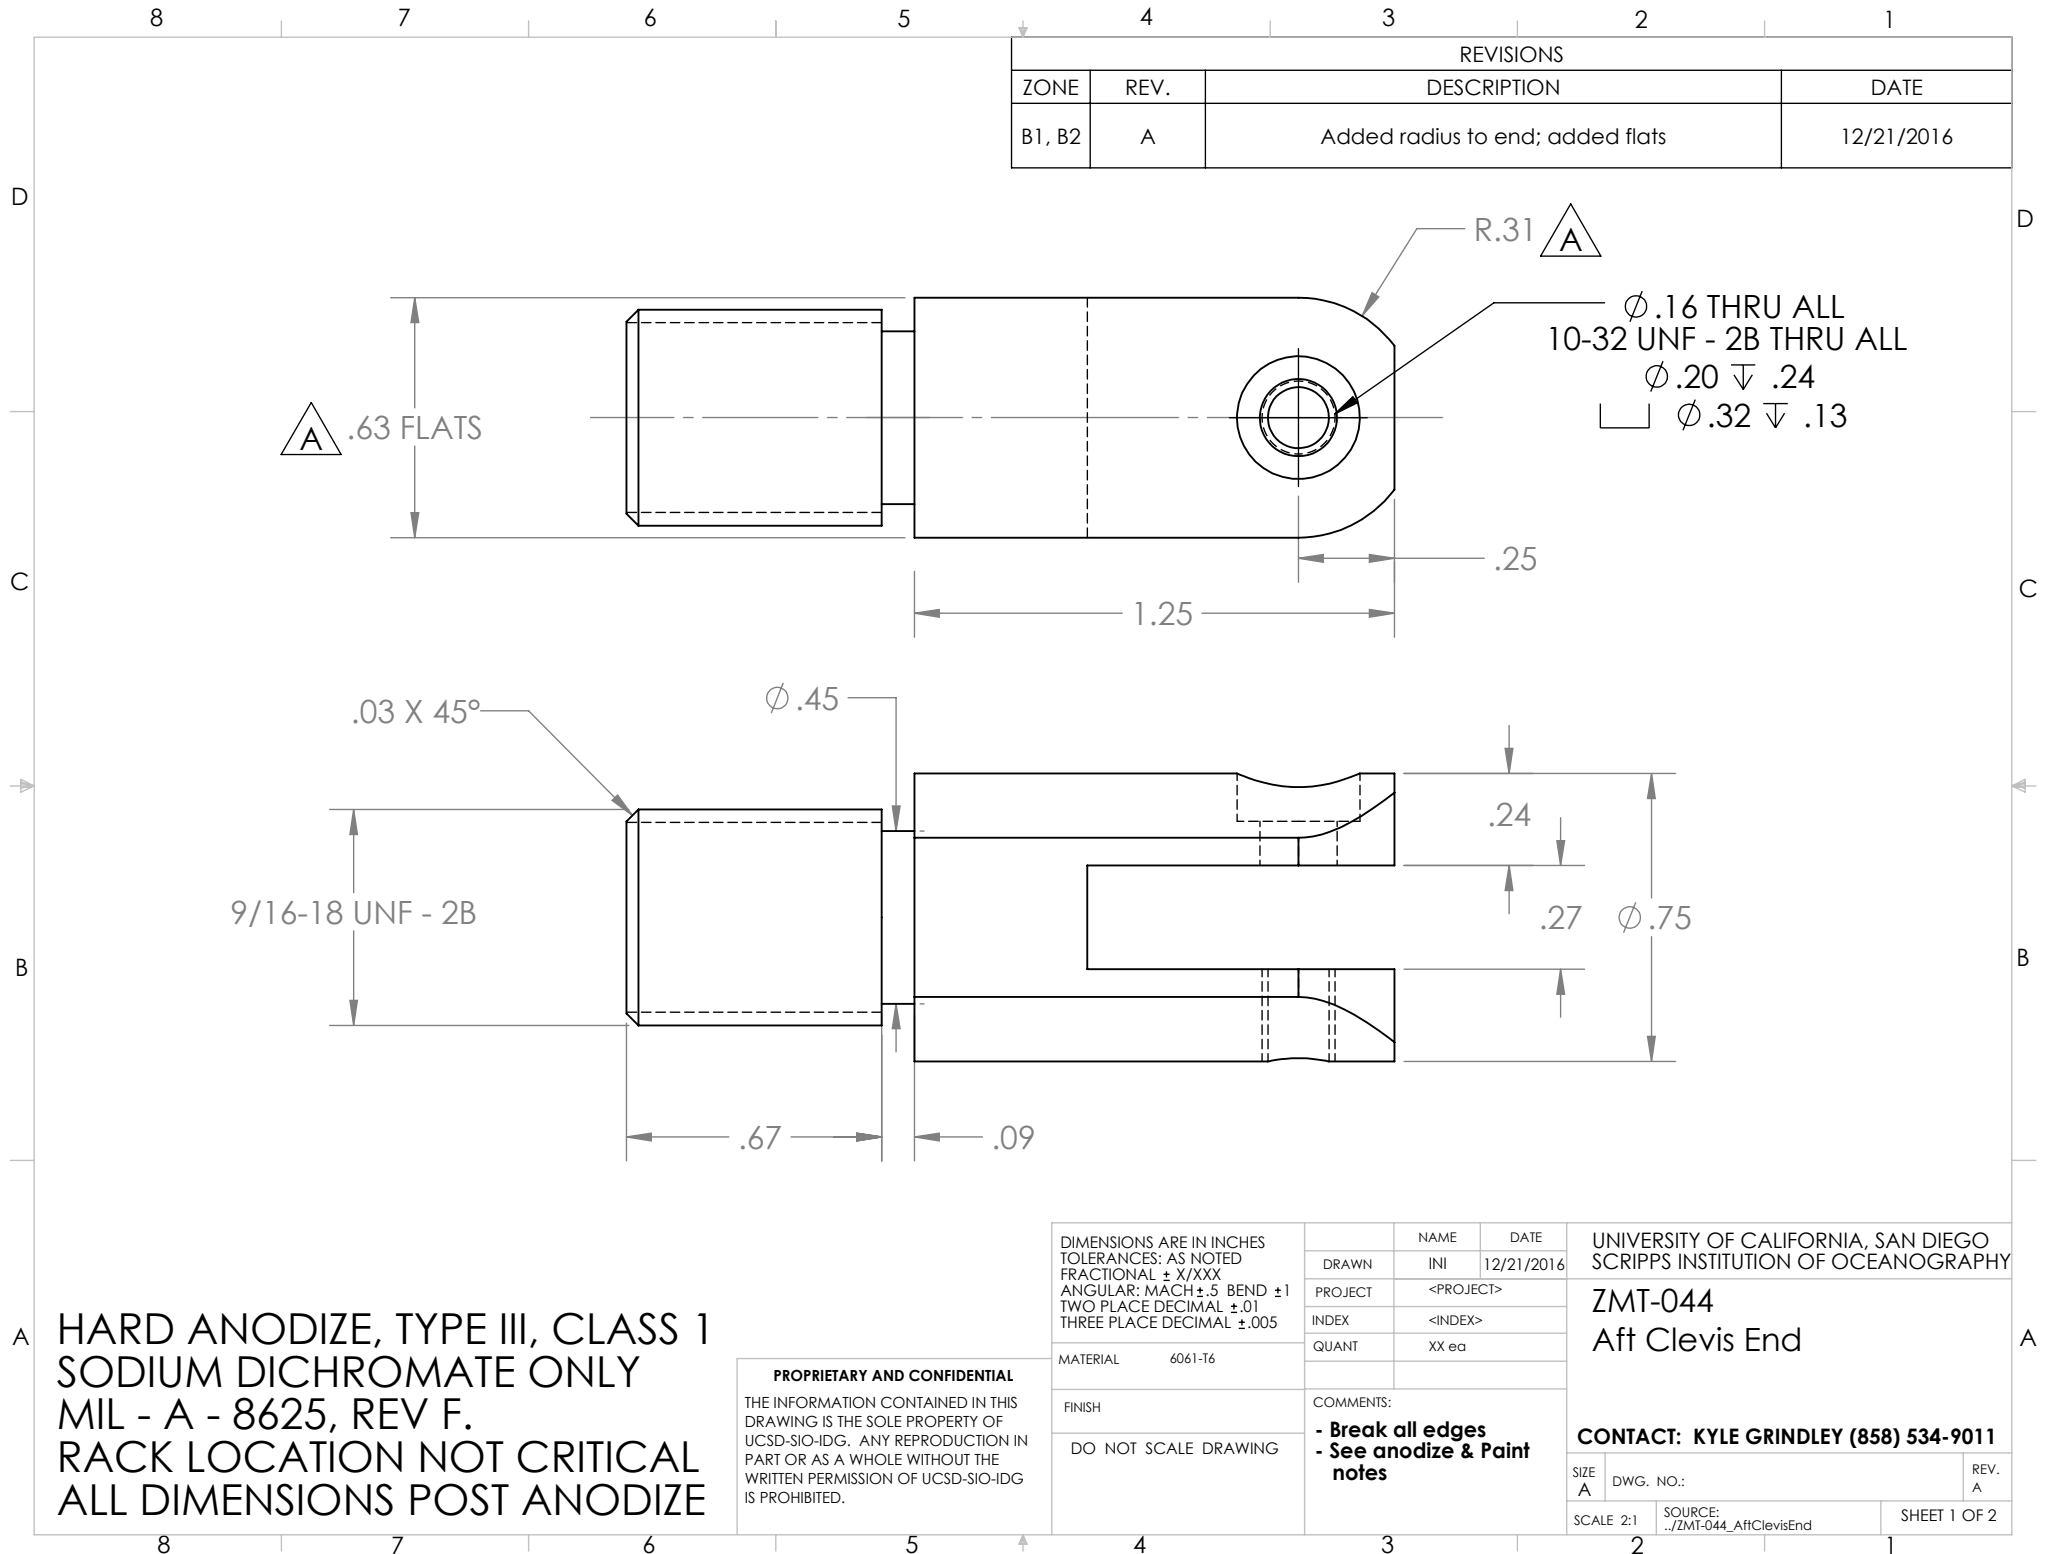



PAINT SPECS:

PRIMER: 2 COATS PROLINE 3000 SERIES EPOXY

TOP COAT: 2 COATS PROLINE 4800 SERIES POLYURETHANE (COLOR = MEDIUM GREY)

PROCESSING NOTES:

1. PROTECT PRE/POST PAINTED PARTS WITH BUBBLE WRAP
2. SAND BETWEEN COATS
3. PLUG ALL HOLES

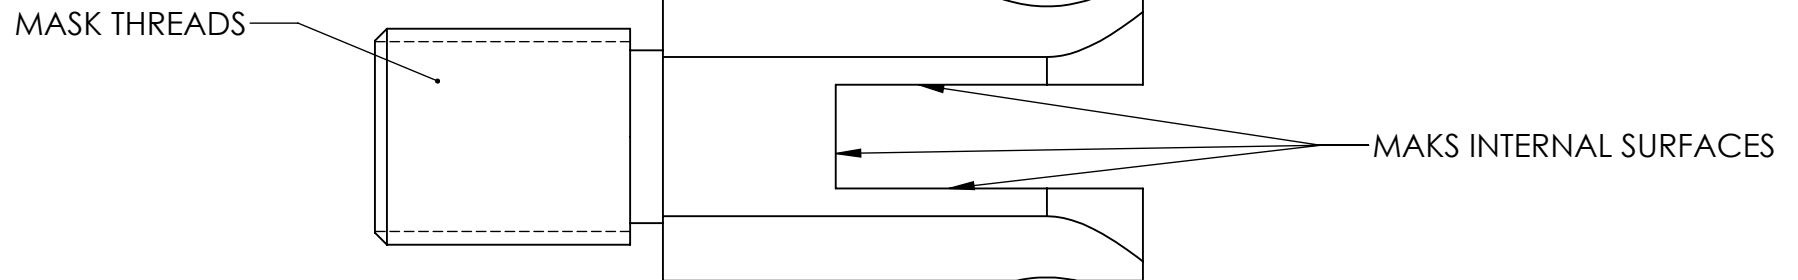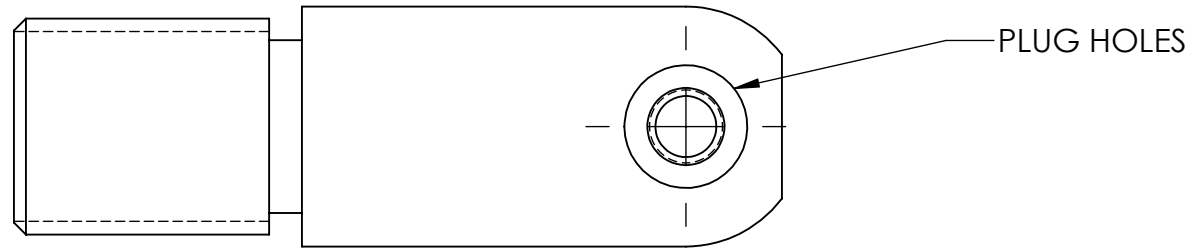

DIMENSIONS ARE IN INCHES
TOLERANCES: AS NOTED
FRACTIONAL $\pm$ X/XXX
ANGULAR: MACH $\pm$.5 BEND $\pm$ 1
TWO PLACE DECIMAL $\pm$.01
THREE PLACE DECIMAL $\pm$.005

MATERIAL

FINISH

DO NOT SCALE DRAWING

	NAME	DATE
DRAWN	INI	12/21/2016
PROJECT	<PROJECT>	
INDEX	<INDEX>	
QUANT	XX ea	

COMMENTS:

UNIVERSITY OF CALIFORNIA, SAN DIEGO
SCRIPPS INSTITUTION OF OCEANOGRAPHY

ZMT-044
Aft Clevis End

CONTACT: KYLE GRINDLEY (858) 534-9011

SIZE A	DWG. NO.:	REV. A
SCALE 2:1	SOURCE: ../ZMT-044_AftClevisEnd	SHEET 2 OF 2

PROPRIETARY AND CONFIDENTIAL

THE INFORMATION CONTAINED IN THIS
DRAWING IS THE SOLE PROPERTY OF
UCSD-SIO-IDG. ANY REPRODUCTION IN
PART OR AS A WHOLE WITHOUT THE
WRITTEN PERMISSION OF UCSD-SIO-IDG
IS PROHIBITED.