


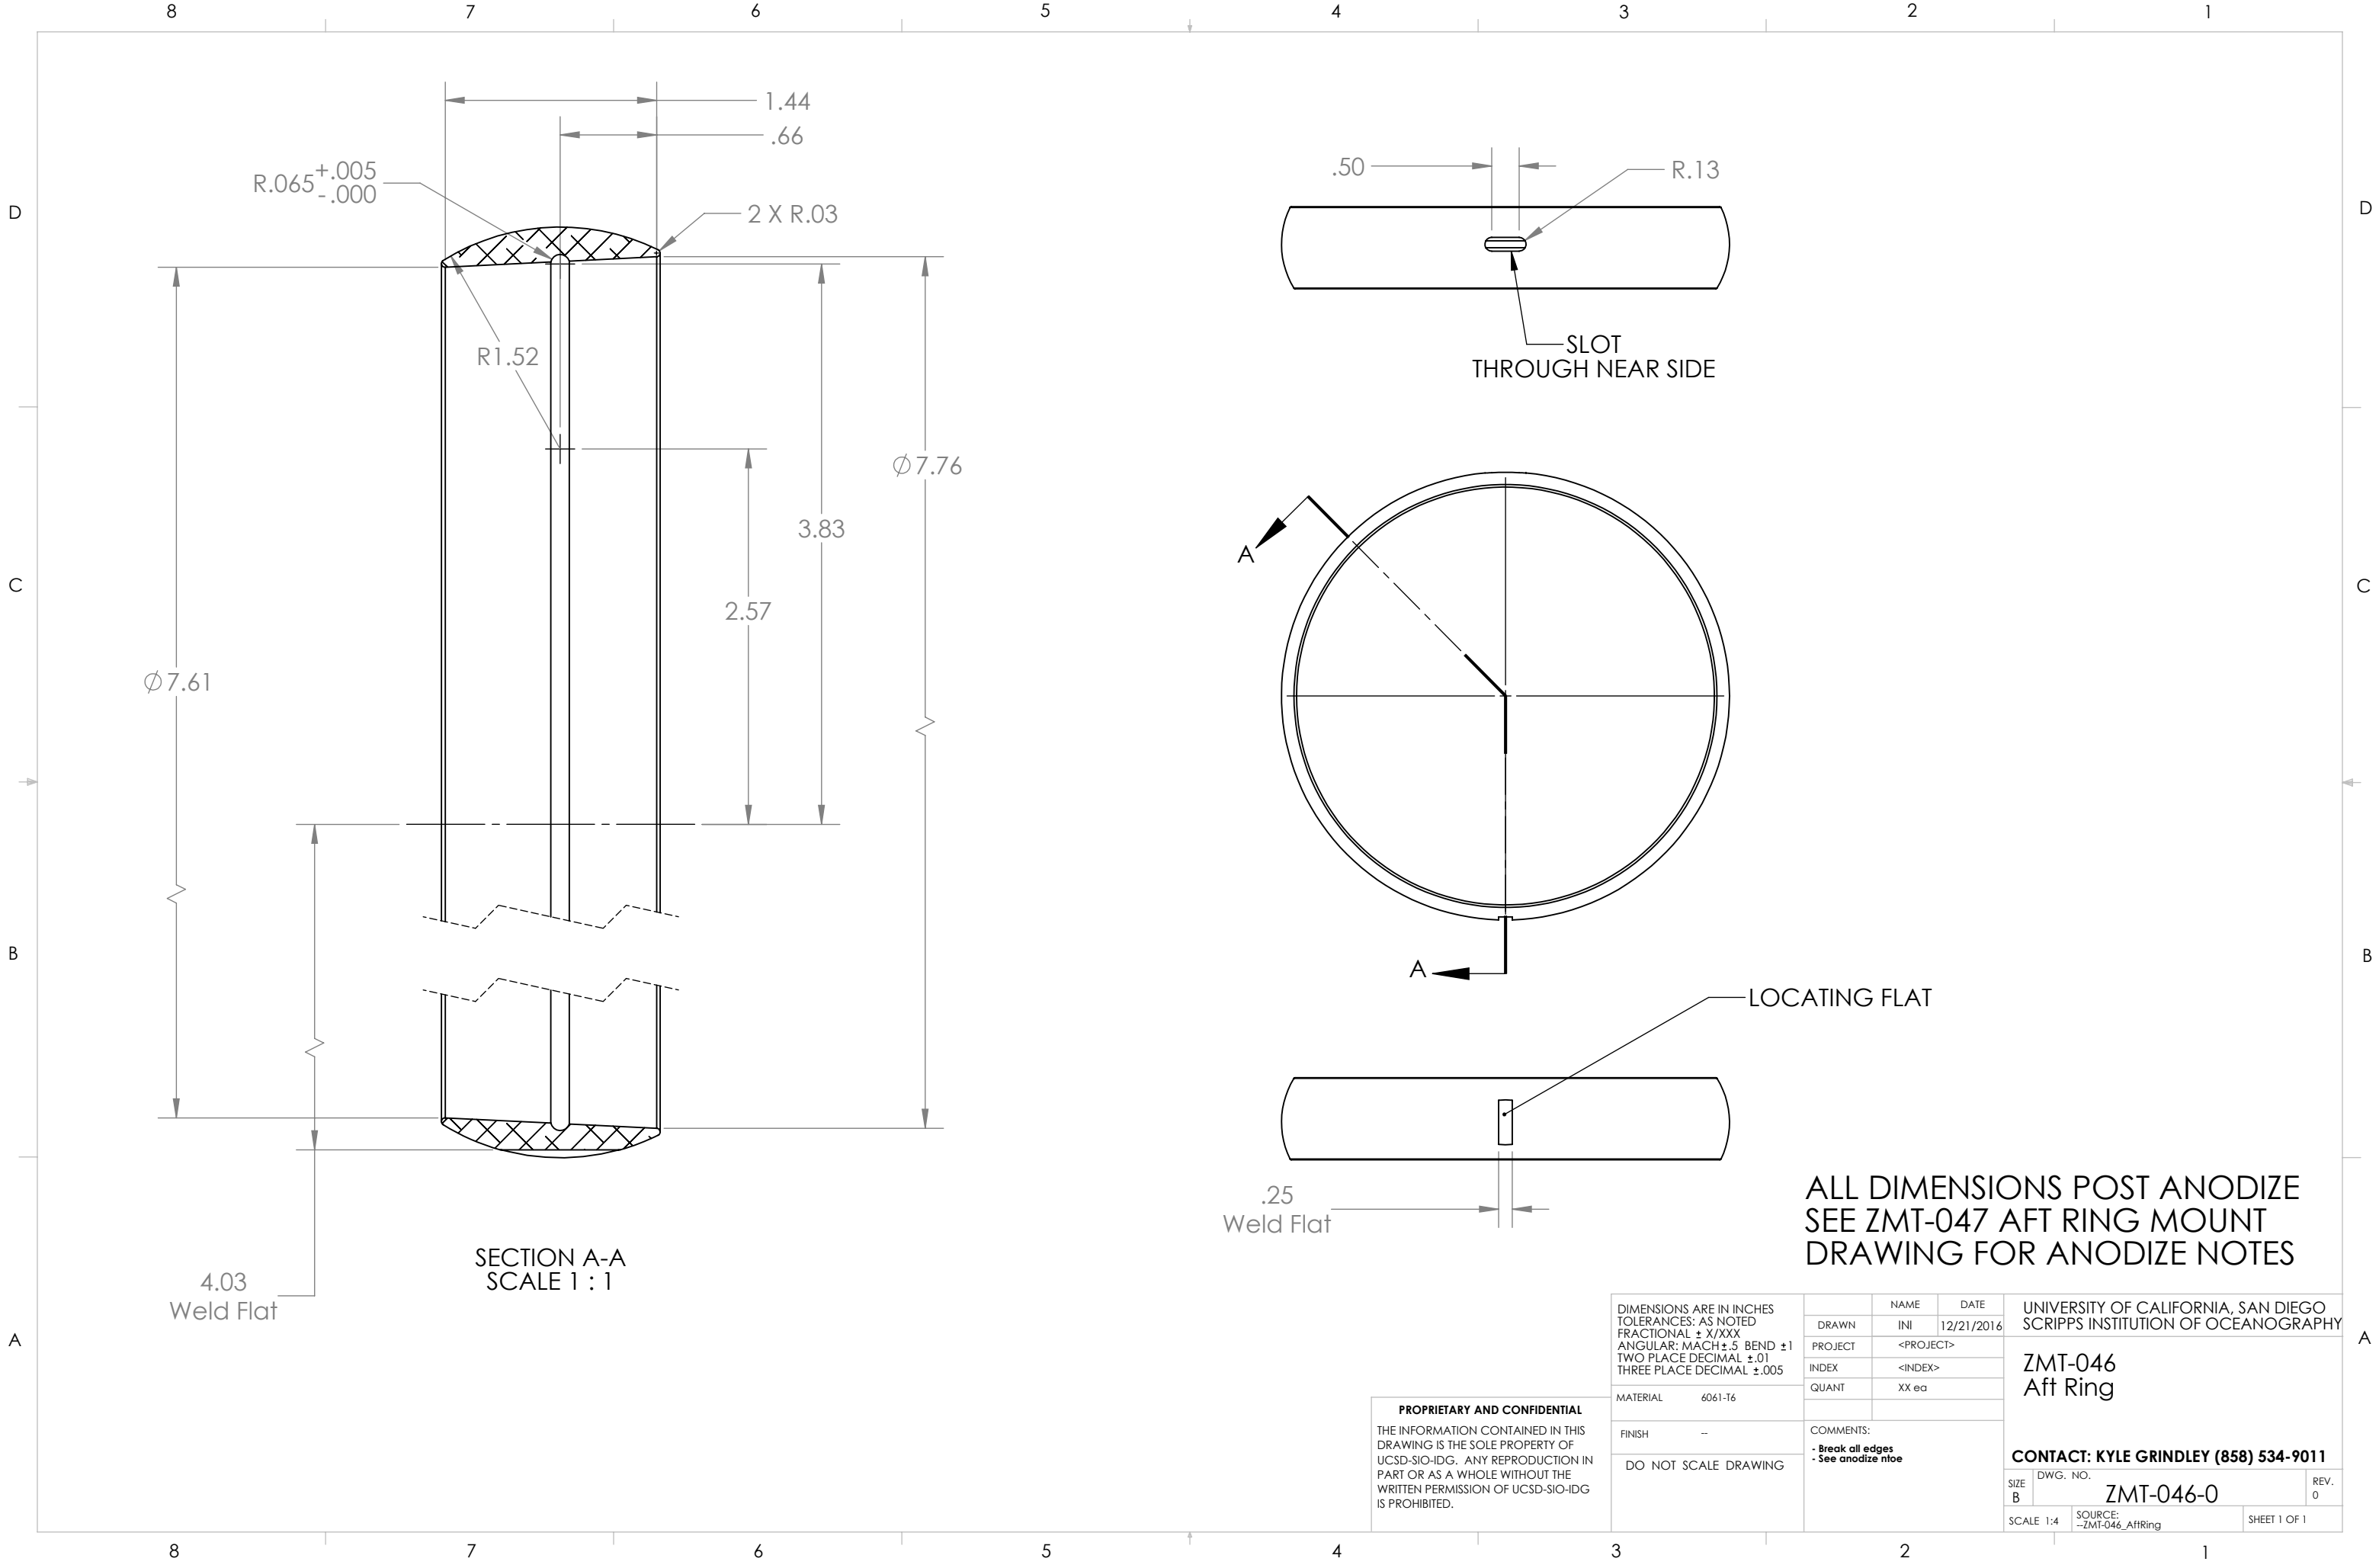

ALL DIMENSIONS POST ANODIZE
SEE ZMT-047 AFT RING MOUNT
DRAWING FOR ANODIZE NOTES

PROPRIETARY AND CONFIDENTIAL
THE INFORMATION CONTAINED IN THIS
DRAWING IS THE SOLE PROPERTY OF
UCSD-SIO-IDG. ANY REPRODUCTION IN
PART OR AS A WHOLE WITHOUT THE
WRITTEN PERMISSION OF UCSD-SIO-IDG
IS PROHIBITED.

DIMENSIONS ARE IN INCHES TOLERANCES: AS NOTED FRACTIONAL ± X/XXX ANGULAR: MACH ±.5 BEND ±1 TWO PLACE DECIMAL ±.01 THREE PLACE DECIMAL ±.005		NAME	DATE	UNIVERSITY OF CALIFORNIA, SAN DIEGO SCRIPPS INSTITUTION OF OCEANOGRAPHY	
		DRAWN	INI 12/21/2016		
		PROJECT	<PROJECT>		
		INDEX	<INDEX>		
MATERIAL 6061-T6		QUANT	XX ea	ZMT-046 Aft Ring	
FINISH --		COMMENTS: • Break all edges • See anodize ntote			
DO NOT SCALE DRAWING				CONTACT: KYLE GRINDLEY (858) 534-9011	
SIZE B	DWG. NO. ZMT-046-0			REV. 0	
SCALE 1:4		SOURCE: -ZMT-046_AftRing		SHEET 1 OF 1	