
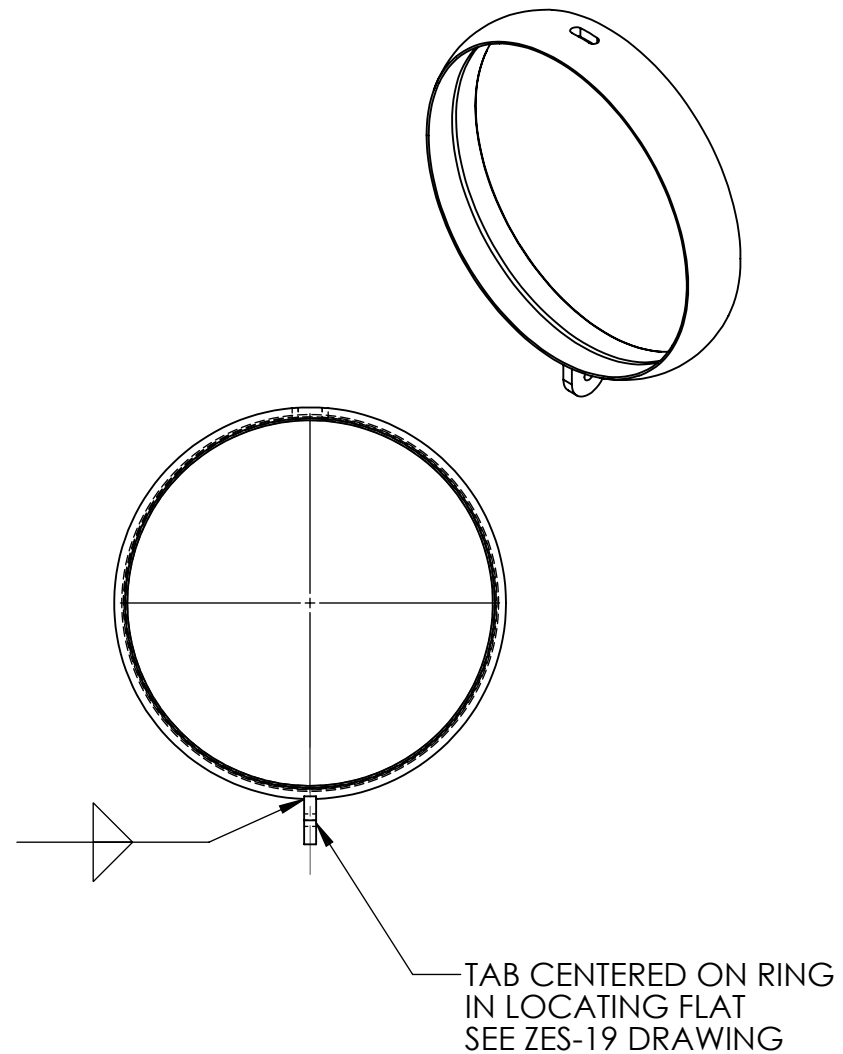


HARD ANODIZE, TYPE III, CLASS 1
SODIUM DICHROMATE ONLY
MIL - A - 8625, REV F.
RACK LOCATION NOT CRITICAL
ALL DIMENSIONS POST ANODIZE

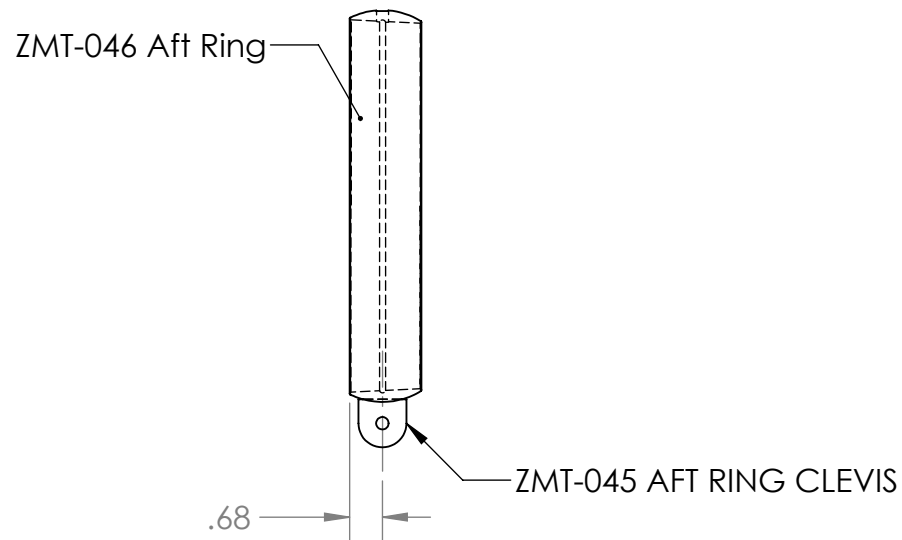

PROPRIETARY AND CONFIDENTIAL
THE INFORMATION CONTAINED IN THIS
DRAWING IS THE SOLE PROPERTY OF
UCSD-SIO-IDG. ANY REPRODUCTION IN
PART OR AS A WHOLE WITHOUT THE
WRITTEN PERMISSION OF UCSD-SIO-IDG
IS PROHIBITED.

DIMENSIONS ARE IN INCHES TOLERANCES: AS NOTED FRACTIONAL ± X/XXX ANGULAR: MACH±.5 BEND ±1 TWO PLACE DECIMAL ±.01 THREE PLACE DECIMAL ±.005		NAME	DATE	UNIVERSITY OF CALIFORNIA, SAN DIEGO SCRIPPS INSTITUTION OF OCEANOGRAPHY	
		DRAWN	INI 12/21/2016		
		PROJECT	<PROJECT>		
		INDEX	<INDEX>		
MATERIAL		QUANT	XX ea	ZMT-047 Aft Ring mount	
FINISH		COMMENTS: - See anodize & paint notes			
DO NOT SCALE DRAWING					
				CONTACT: KYLE GRINDLEY (858) 534-9011	
		SIZE A	DWG. NO.: ZMT-047-0		REV. 0
		SCALE 1:4	SOURCE: ../ZMT-047_AftRingMount		SHEET 1 OF 2


PAINT SPECS:

PRIMER: 2 COATS PROLINE 3000 SERIES EPOXY

TOP COAT: 2 COATS PROLINE 4800 SERIES POLYURETHANE (COLOR = INTERNATIONAL ORANGE)

PROCESSING NOTES:

1. PROTECT PRE/POST PAINTED PARTS WITH BUBBLE WRAP
2. SAND BETWEEN COATS
3. PLUG ALL HOLES

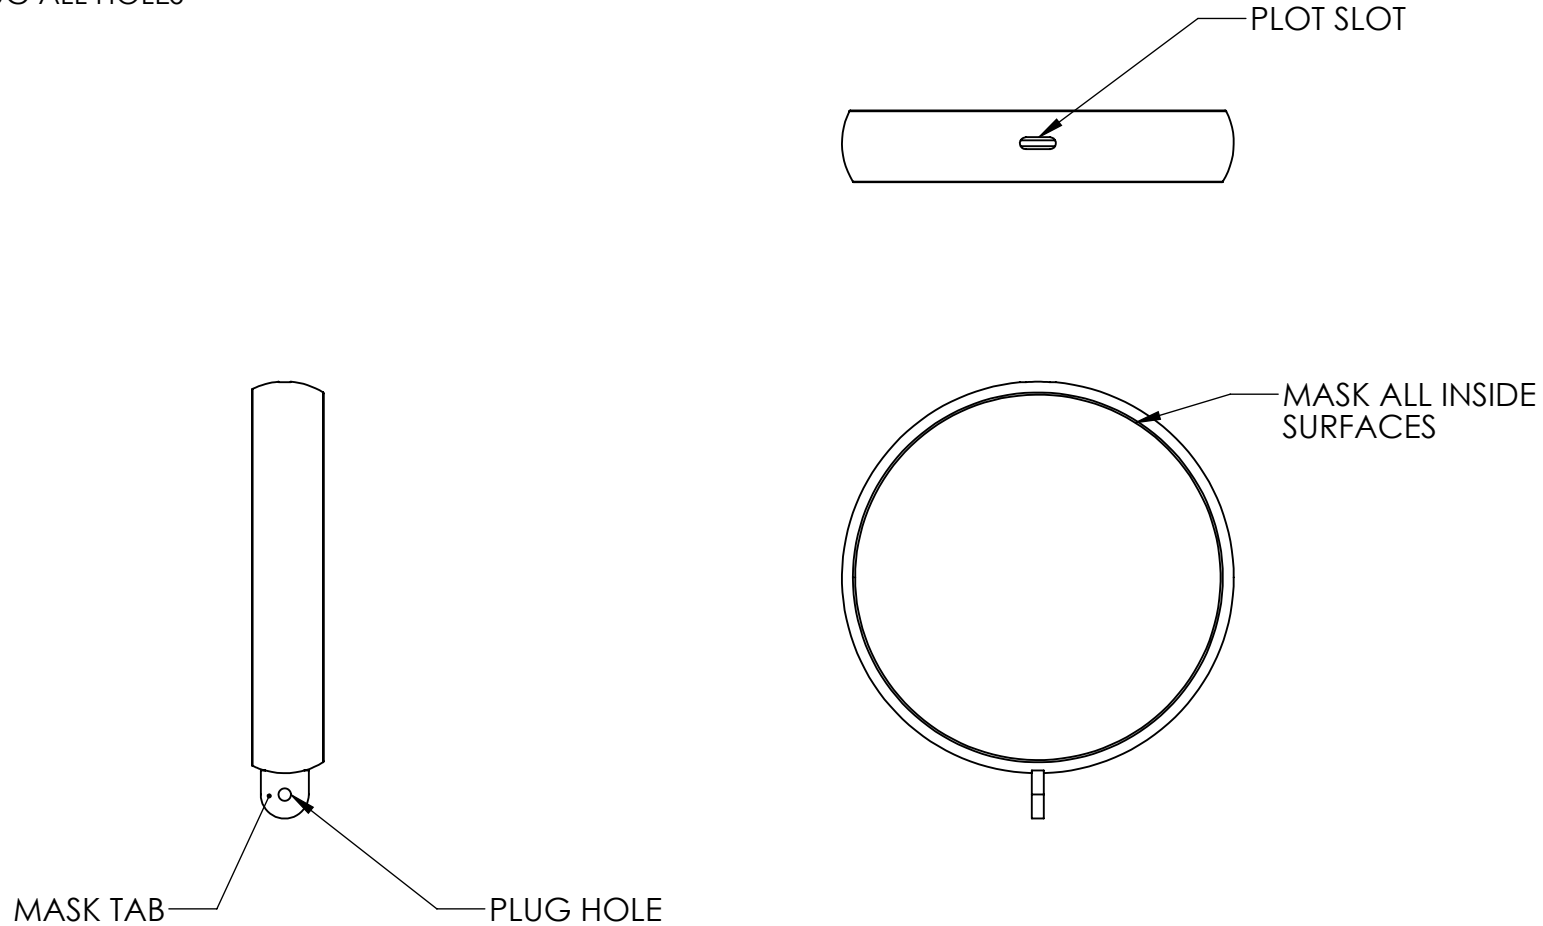

DIMENSIONS ARE IN INCHES
TOLERANCES: AS NOTED
FRACTIONAL $\pm$ X/XXX
ANGULAR: MACH $\pm$.5 BEND $\pm$ 1
TWO PLACE DECIMAL $\pm$.01
THREE PLACE DECIMAL $\pm$.005

MATERIAL

FINISH

DO NOT SCALE DRAWING

	NAME	DATE
DRAWN	INI	12/21/2016
PROJECT	<PROJECT>	
INDEX	<INDEX>	
QUANT	XX ea	

COMMENTS:

UNIVERSITY OF CALIFORNIA, SAN DIEGO
SCRIPPS INSTITUTION OF OCEANOGRAPHY

ZMT-047
Aft Ring mount

CONTACT: KYLE GRINDLEY (858) 534-9011

SIZE A	DWG. NO.: ZMT-047-0	REV. 0
SCALE 1:4	SOURCE: ../ZMT-047_AftRingMount	SHEET 2 OF 2

PROPRIETARY AND CONFIDENTIAL

THE INFORMATION CONTAINED IN THIS
DRAWING IS THE SOLE PROPERTY OF
UCSD-SIO-IDG. ANY REPRODUCTION IN
PART OR AS A WHOLE WITHOUT THE
WRITTEN PERMISSION OF UCSD-SIO-IDG
IS PROHIBITED.