


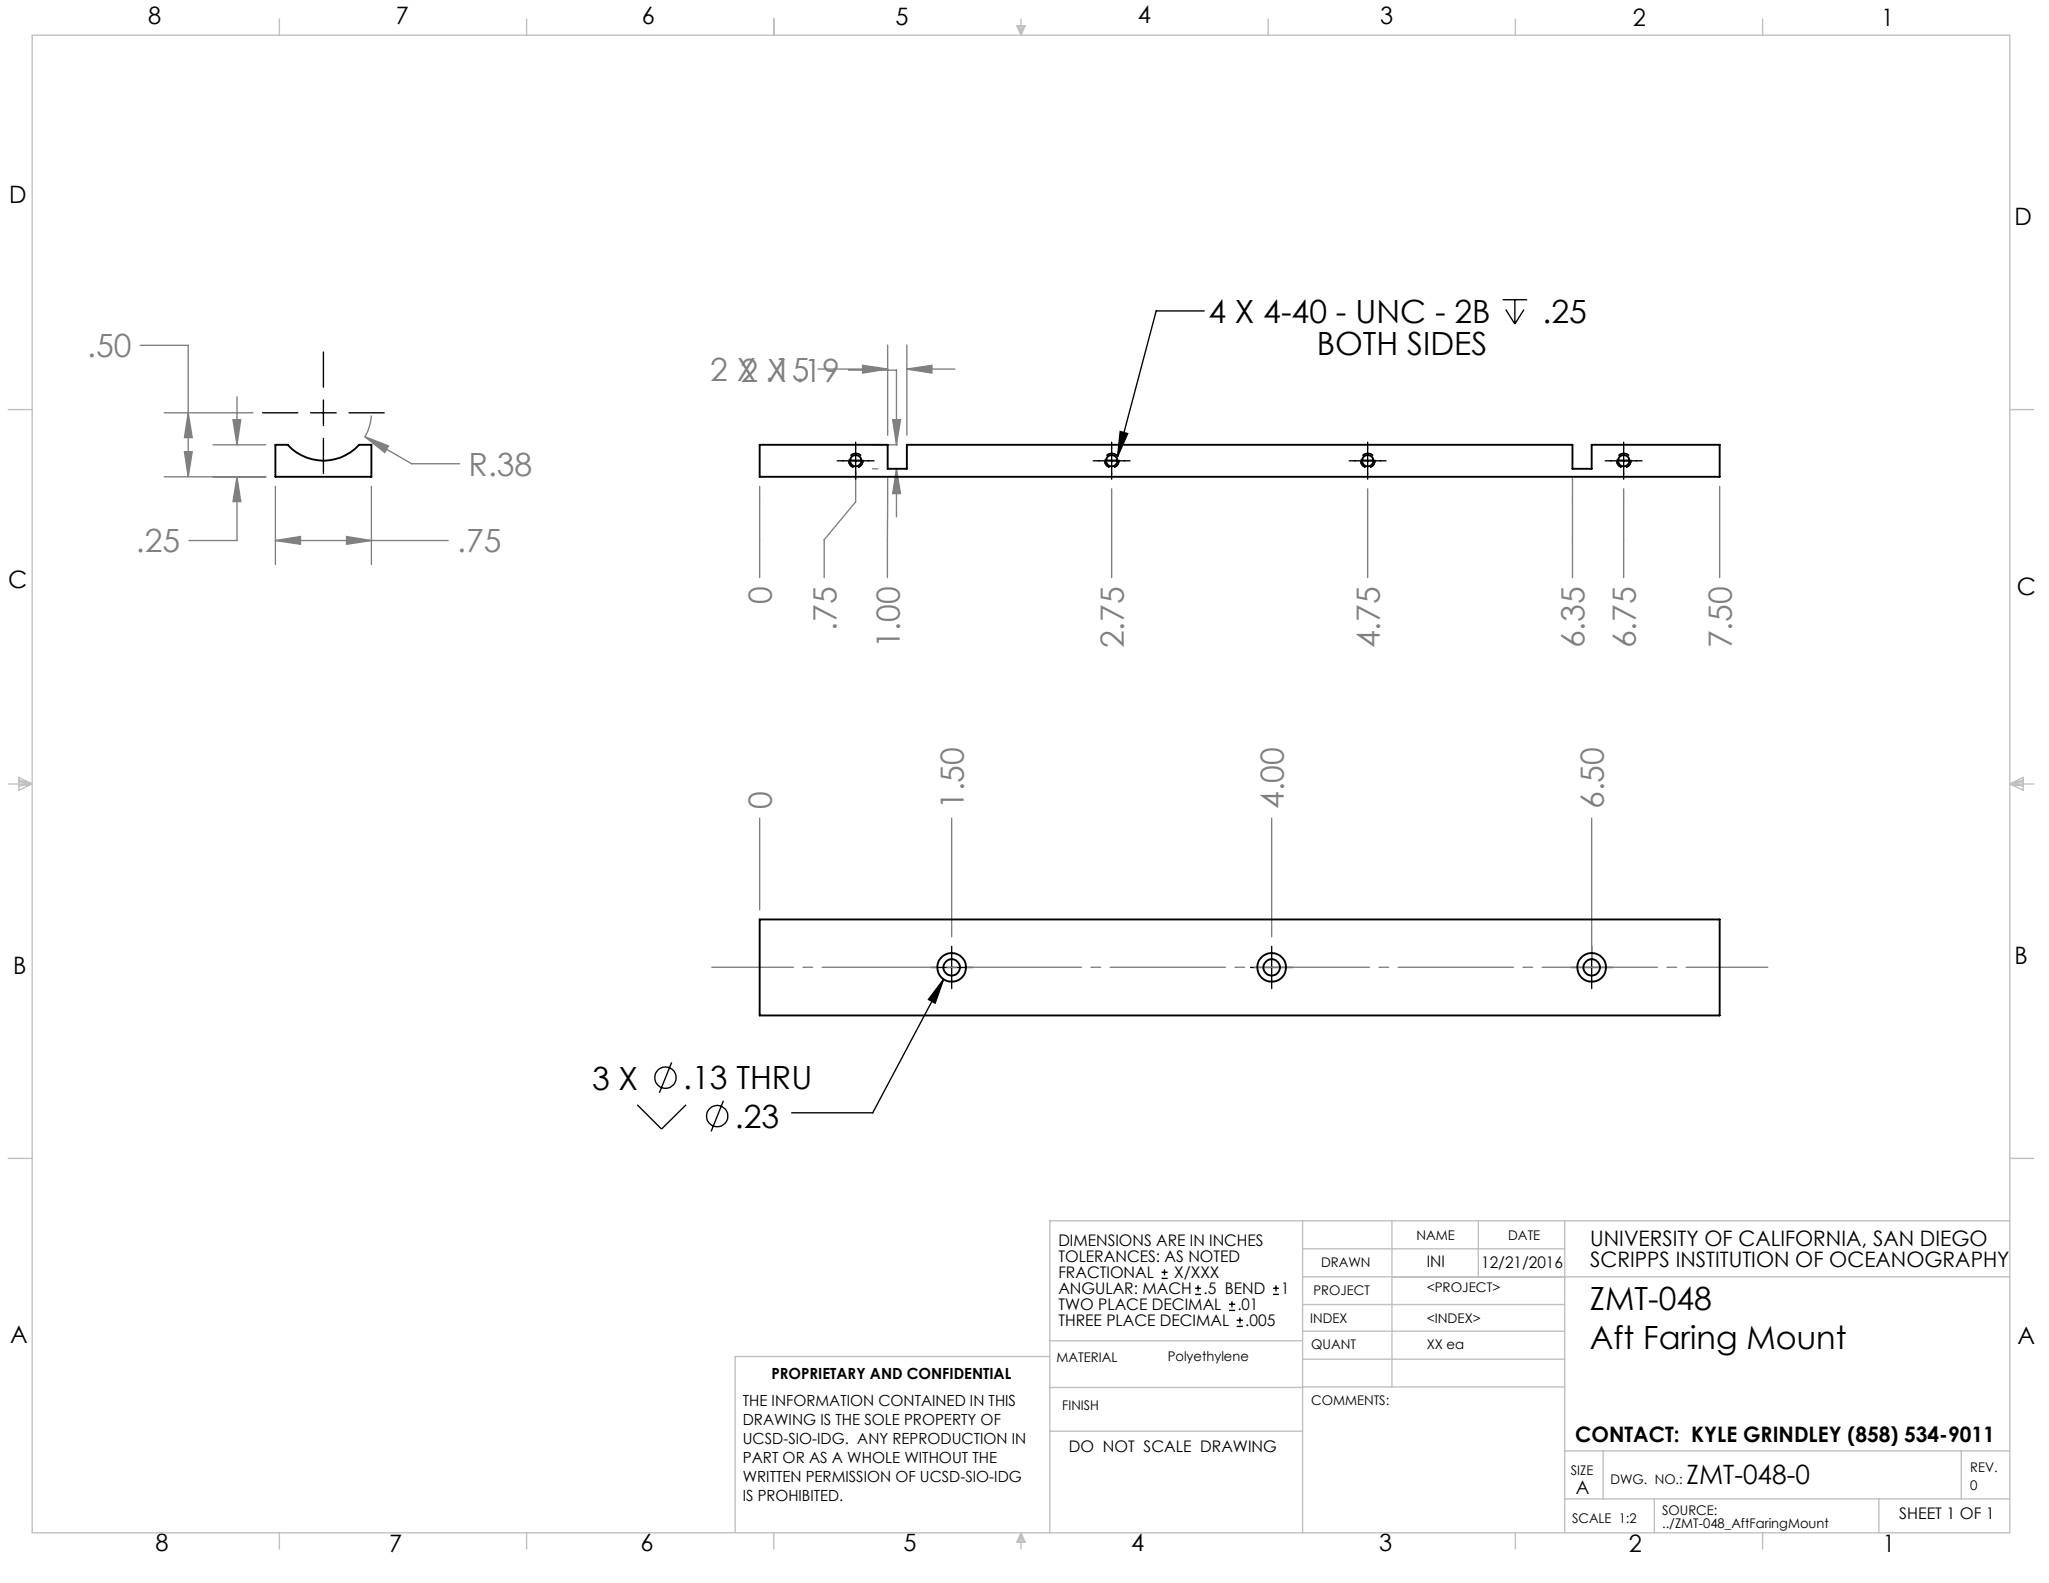

PROPRIETARY AND CONFIDENTIAL

THE INFORMATION CONTAINED IN THIS DRAWING IS THE SOLE PROPERTY OF UCSD-SIO-IDG. ANY REPRODUCTION IN PART OR AS A WHOLE WITHOUT THE WRITTEN PERMISSION OF UCSD-SIO-IDG IS PROHIBITED.

DIMENSIONS ARE IN INCHES TOLERANCES: AS NOTED FRACTIONAL ± X/XXX ANGULAR: MACH ±.5 BEND ±1 TWO PLACE DECIMAL ±.01 THREE PLACE DECIMAL ±.005		NAME	DATE	UNIVERSITY OF CALIFORNIA, SAN DIEGO SCRIPPS INSTITUTION OF OCEANOGRAPHY ZMT-048 Aft Faring Mount CONTACT: KYLE GRINDLEY (858) 534-9011		
		DRAWN	INI			12/21/2016
		PROJECT	<PROJECT>			
		INDEX	<INDEX>			
MATERIAL	Polyethylene	QUANT	XX ea		SIZE A	
FINISH	COMMENTS:			DWG. NO.: ZMT-048-0		
DO NOT SCALE DRAWING						
SCALE 1:2		SOURCE: ../ZMT-048_AftFaringMount		SHEET 1 OF 1		