


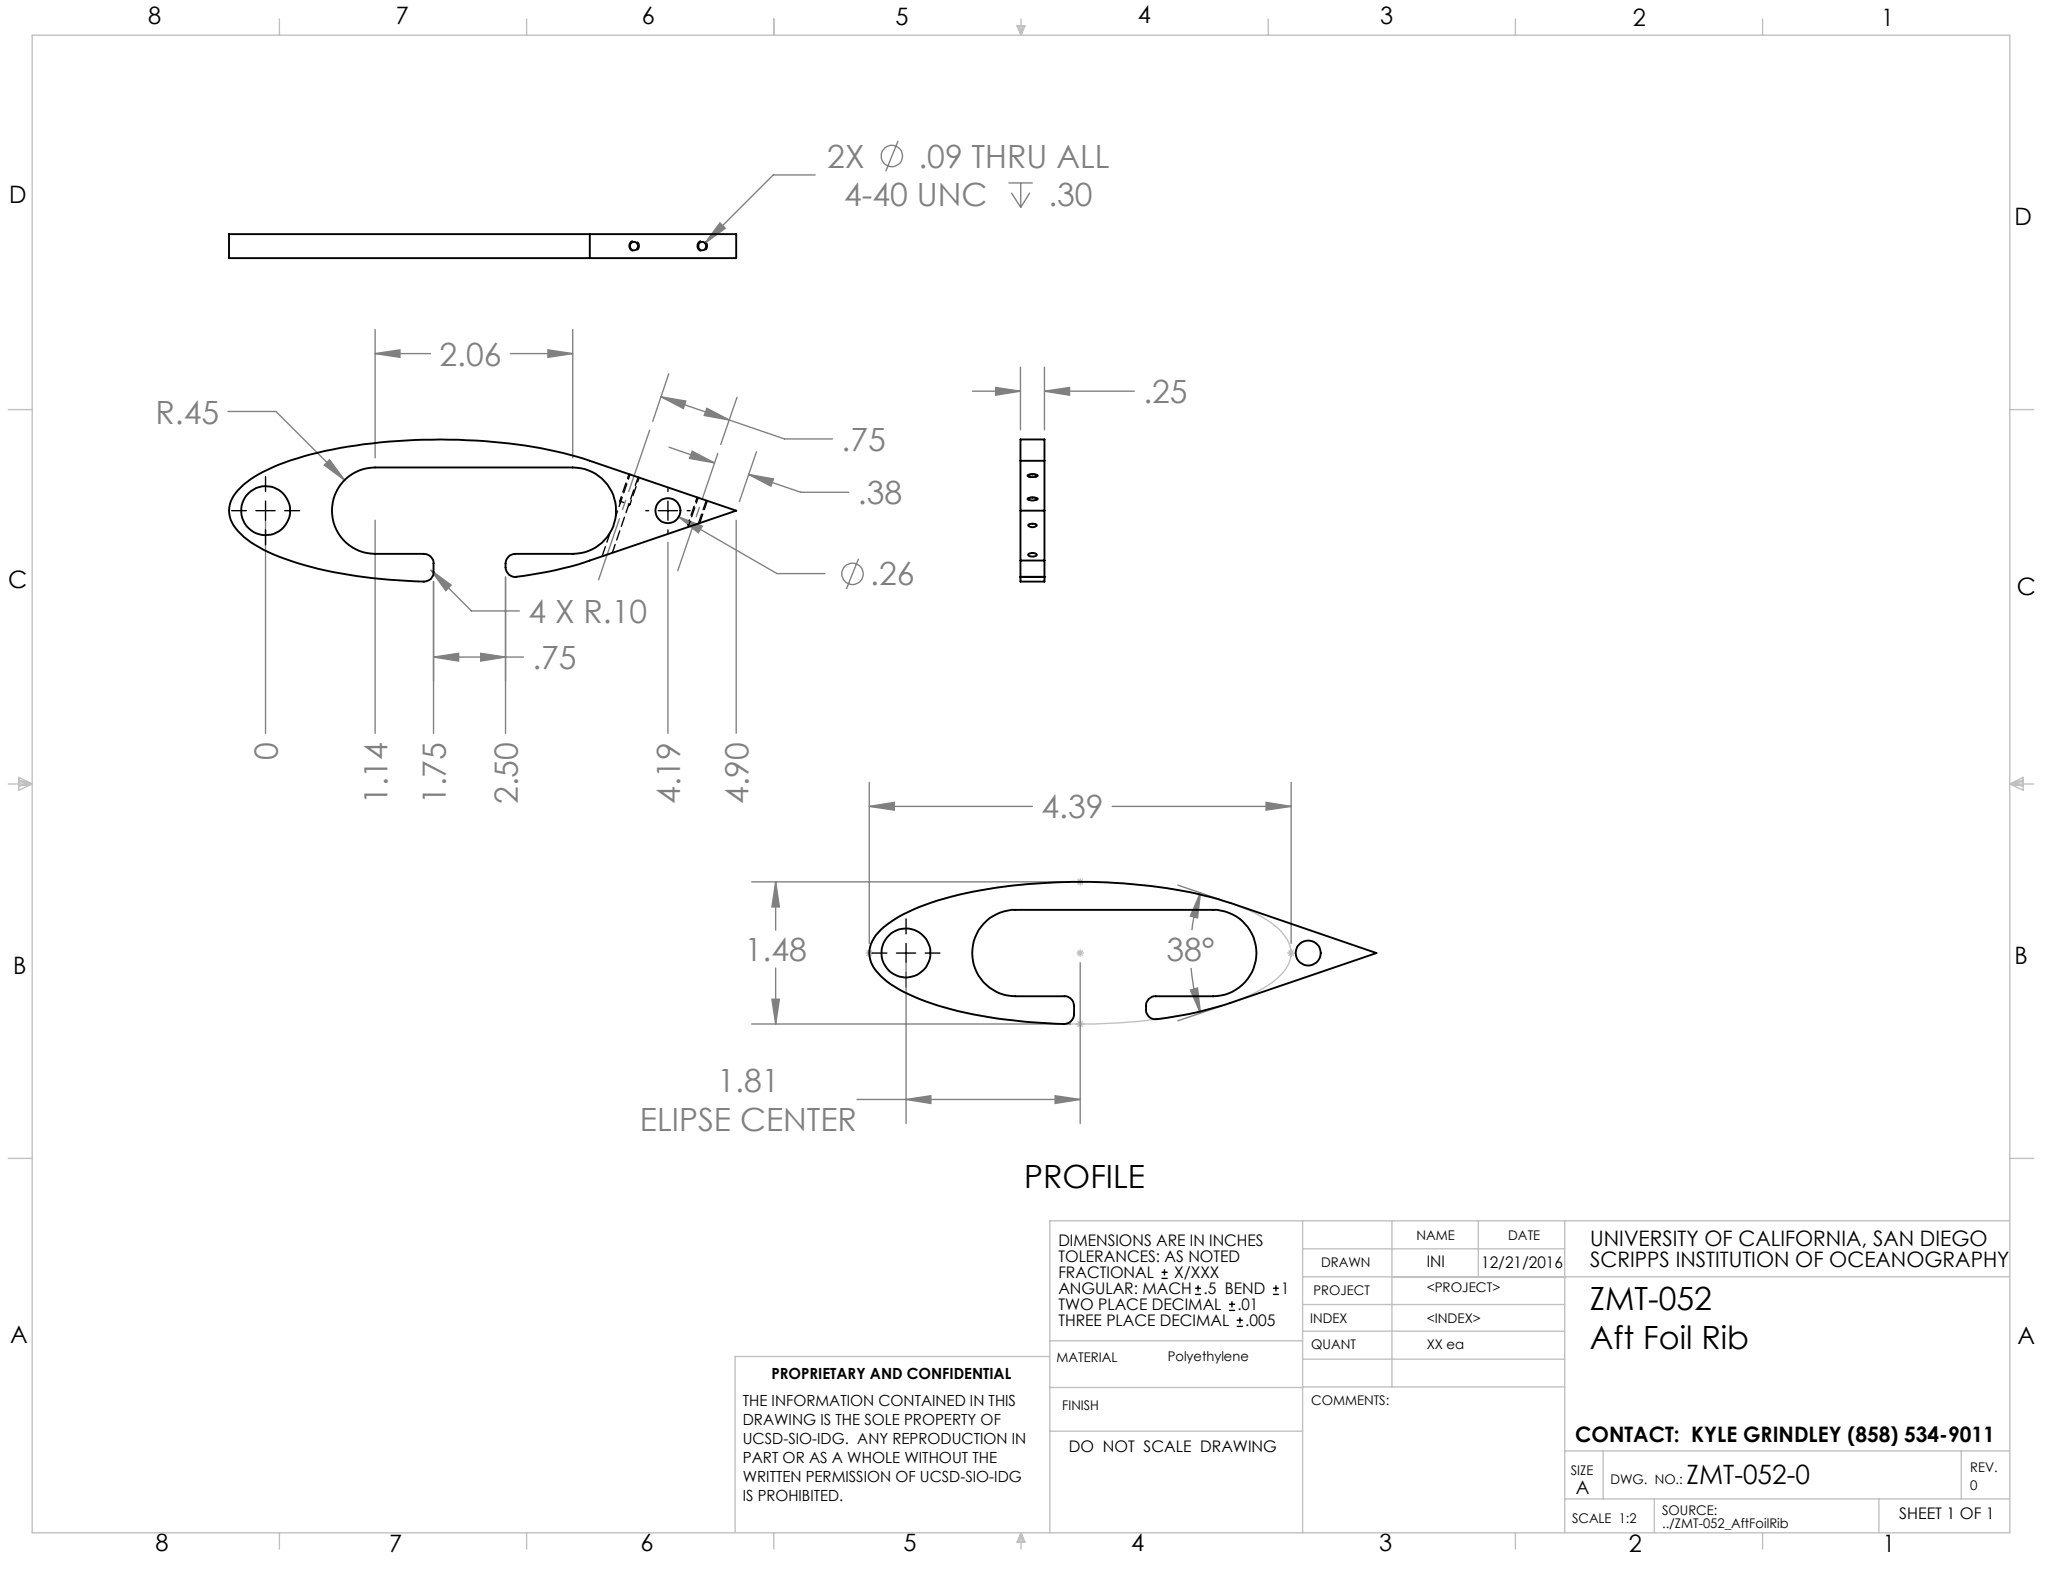

PROPRIETARY AND CONFIDENTIAL

THE INFORMATION CONTAINED IN THIS DRAWING IS THE SOLE PROPERTY OF UCSD-SIO-IDG. ANY REPRODUCTION IN PART OR AS A WHOLE WITHOUT THE WRITTEN PERMISSION OF UCSD-SIO-IDG IS PROHIBITED.

DIMENSIONS ARE IN INCHES TOLERANCES: AS NOTED FRACTIONAL ± X/XXX ANGULAR: MACH ±.5 BEND ±1 TWO PLACE DECIMAL ±.01 THREE PLACE DECIMAL ±.005		NAME		DATE		UNIVERSITY OF CALIFORNIA, SAN DIEGO SCRIPPS INSTITUTION OF OCEANOGRAPHY ZMT-052 Aft Foil Rib CONTACT: KYLE GRINDLEY (858) 534-9011	
		DRAWN		12/21/2016			
		PROJECT		<PROJECT>			
		INDEX		<INDEX>			
MATERIAL		Polyethylene		QUANT		XX ea	
FINISH							
DO NOT SCALE DRAWING							