




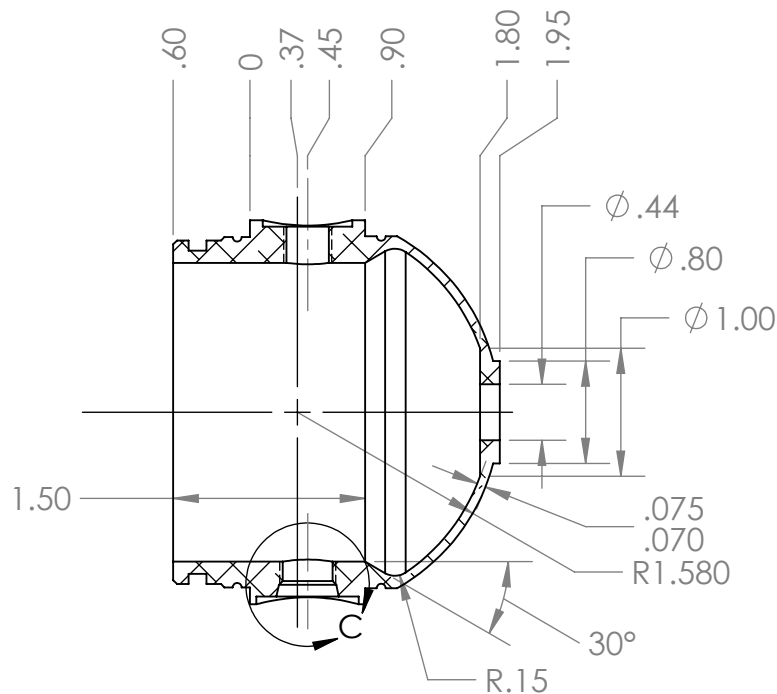

SECTION A-A
SCALE 1 : 1.5

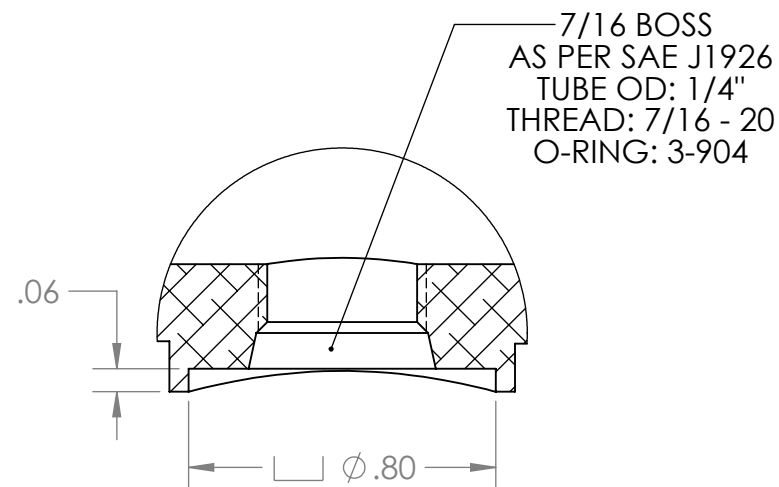

DETAIL C
7/16 Boss Seal
SCALE 2 : 1

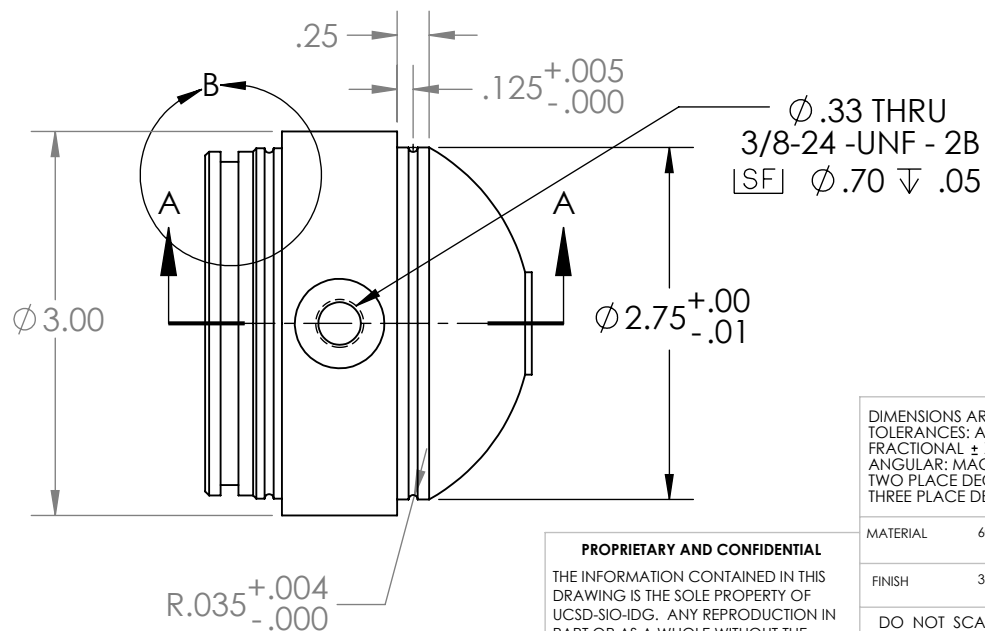

PROPRIETARY AND CONFIDENTIAL

THE INFORMATION CONTAINED IN THIS DRAWING IS THE SOLE PROPERTY OF UCSD-SIO-IDG. ANY REPRODUCTION IN PART OR AS A WHOLE WITHOUT THE WRITTEN PERMISSION OF UCSD-SIO-IDG IS PROHIBITED.

DIMENSIONS ARE IN INCHES
TOLERANCES: AS NOTED
FRACTIONAL $\pm$ X/XXX
ANGULAR: MACH $\pm$.5 BEND $\pm$ 1
TWO PLACE DECIMAL $\pm$.01
THREE PLACE DECIMAL $\pm$.005

MATERIAL 6061-T6
FINISH 32 or as noted
DO NOT SCALE DRAWING

NAME	DATE
INI	12/21/2016
PROJECT	<PROJECT>
INDEX	<INDEX>
QUANT	XX ea
COMMENTS:	
- Break all edges	
- See anodize & paint notes	

HARD ANODIZE, TYPE III, CLASS 1
SODIUM DICHROMATE ONLY
MIL - A - 8625, REV F.
ALL DIMENSIONS POST ANODIZE


UNIVERSITY OF CALIFORNIA, SAN DIEGO
SCRIPPS INSTITUTION OF OCEANOGRAPHY

ZPC-031CA
Aft Cap

Camera Side, Aluminum

CONTACT: KYLE GRINDLEY (858) 534-9011

SIZE	DWG. NO.	REV.
A	ZPC-031CA-0	0
SCALE 1:4	SOURCE: ./ZPC-031_AftCap	SHEET 1 OF 2

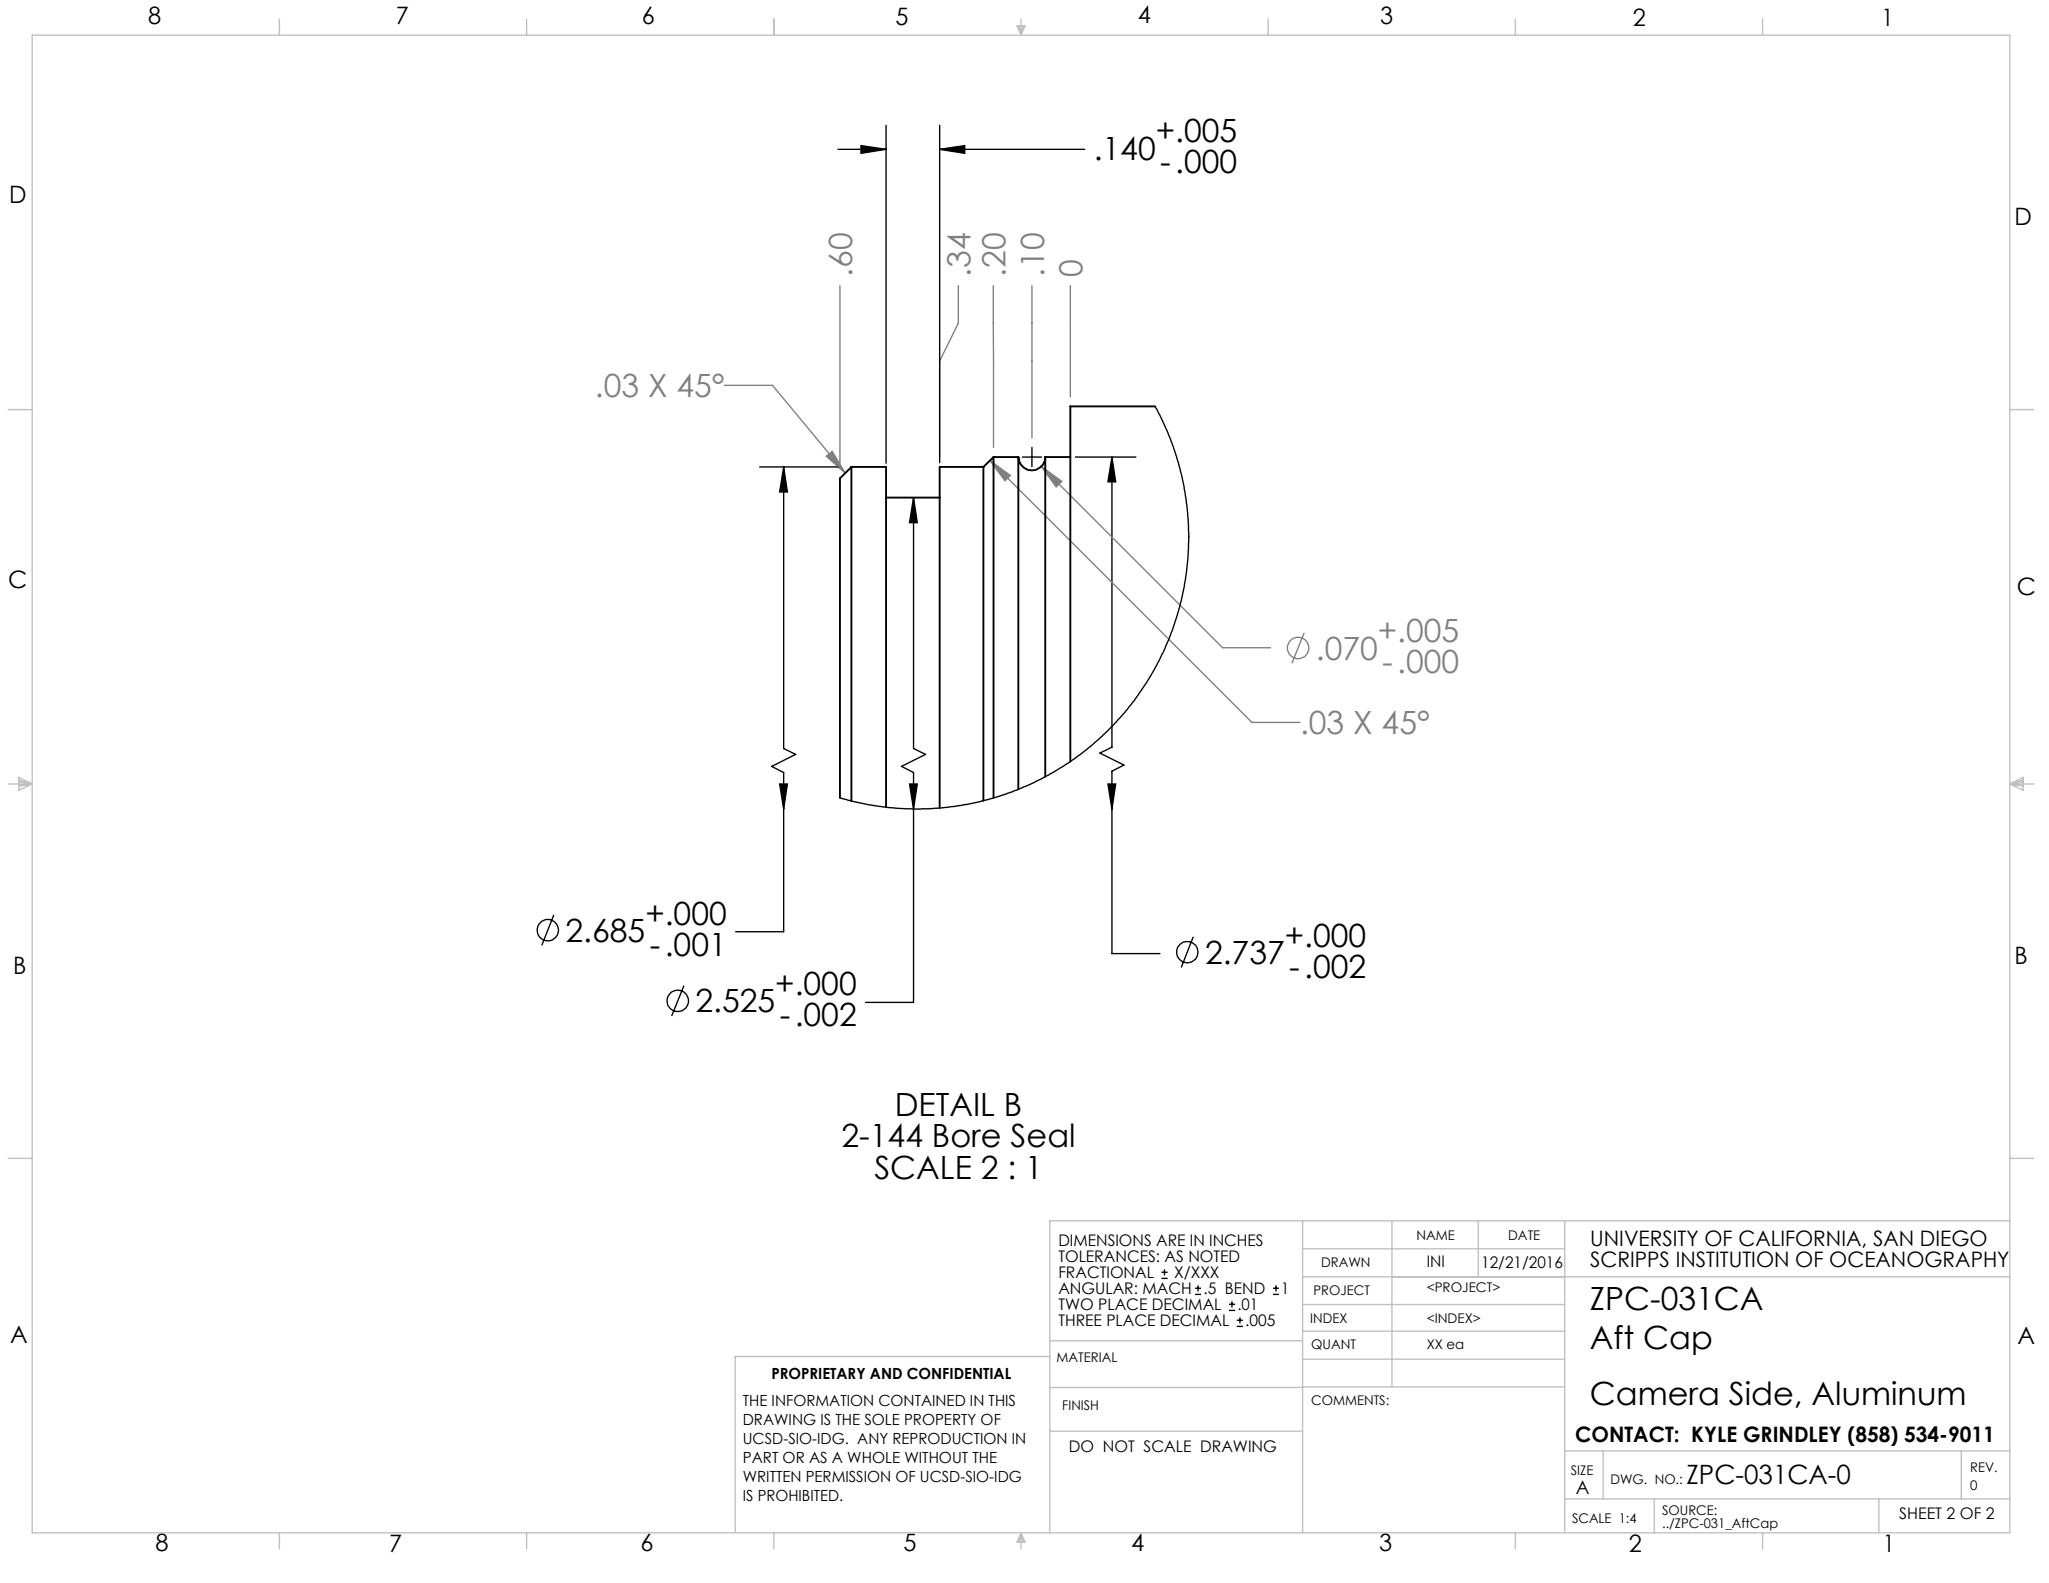

DETAIL B
2-144 Bore Seal
SCALE 2 : 1

PROPRIETARY AND CONFIDENTIAL
THE INFORMATION CONTAINED IN THIS DRAWING IS THE SOLE PROPERTY OF UCSD-SIO-IDG. ANY REPRODUCTION IN PART OR AS A WHOLE WITHOUT THE WRITTEN PERMISSION OF UCSD-SIO-IDG IS PROHIBITED.

DIMENSIONS ARE IN INCHES TOLERANCES: AS NOTED FRACTIONAL ± X/XXX ANGULAR: MACH ±.5 BEND ±1 TWO PLACE DECIMAL ±.01 THREE PLACE DECIMAL ±.005		NAME		DATE		UNIVERSITY OF CALIFORNIA, SAN DIEGO SCRIPPS INSTITUTION OF OCEANOGRAPHY	
		DRAWN		12/21/2016			
		PROJECT		<PROJECT>			
		INDEX		<INDEX>			
MATERIAL		QUANT		XX ea		ZPC-031CA Aft Cap Camera Side, Aluminum CONTACT: KYLE GRINDLEY (858) 534-9011	
FINISH		COMMENTS:					
DO NOT SCALE DRAWING							