




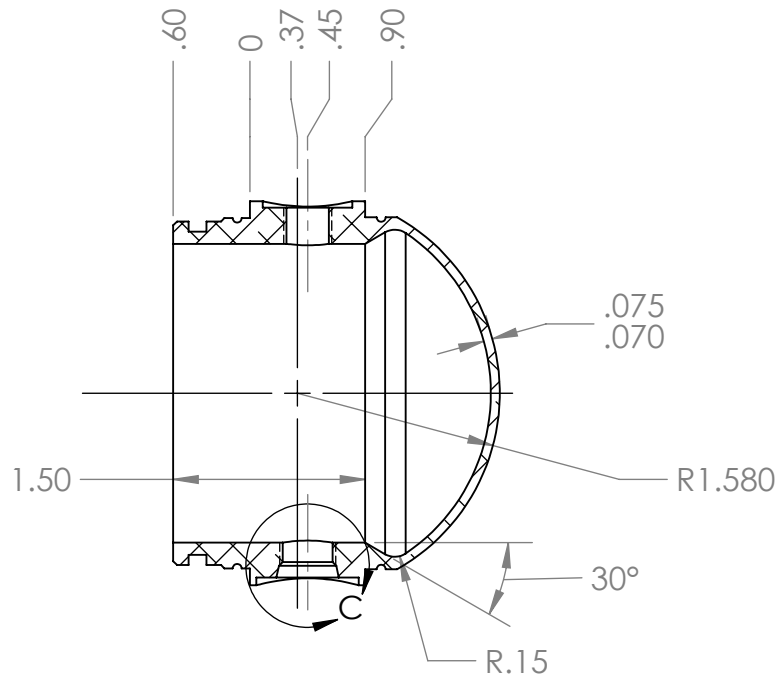

SECTION A-A
SCALE 1 : 1.5

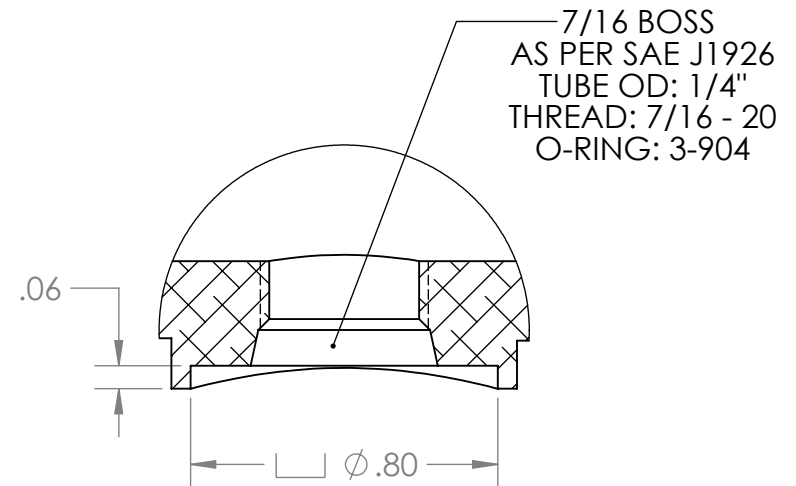

DETAIL C
7/16 Boss Seal
SCALE 2 : 1

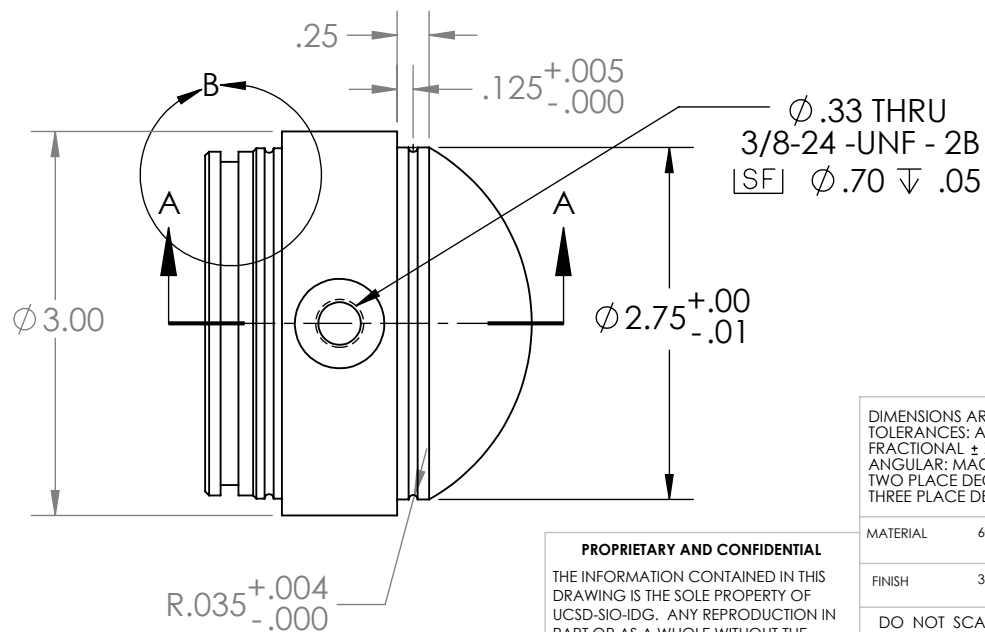

HARD ANODIZE, TYPE III, CLASS 1
SODIUM DICHROMATE ONLY
MIL - A - 8625, REV F.
ALL DIMENSIONS POST ANODIZE

PROPRIETARY AND CONFIDENTIAL

THE INFORMATION CONTAINED IN THIS
DRAWING IS THE SOLE PROPERTY OF
UCSD-SIO-IDG. ANY REPRODUCTION IN
PART OR AS A WHOLE WITHOUT THE
WRITTEN PERMISSION OF UCSD-SIO-IDG
IS PROHIBITED.

DIMENSIONS ARE IN INCHES
TOLERANCES: AS NOTED
FRACTIONAL $\pm$ X/XXX
ANGULAR: MACH $\pm$.5 BEND $\pm$ 1
TWO PLACE DECIMAL $\pm$.01
THREE PLACE DECIMAL $\pm$.005

MATERIAL 6061-T6
FINISH 32 or as noted
DO NOT SCALE DRAWING

	NAME	DATE
DRAWN	INI	12/21/2016
PROJECT	<PROJECT>	
INDEX	<INDEX>	
QUANT	XX ea	

COMMENTS:
- Break all edges
- See anodize note


UNIVERSITY OF CALIFORNIA, SAN DIEGO
SCRIPPS INSTITUTION OF OCEANOGRAPHY

ZPC-031SA
Aft Cap

Source Side, Aluminum

CONTACT: KYLE GRINDLEY (858) 534-9011

SIZE	DWG. NO.:	REV.
A	ZPC-031SA-0	0
SCALE 1:4	SOURCE: ../ZPC-031_AftCap	SHEET 1 OF 2

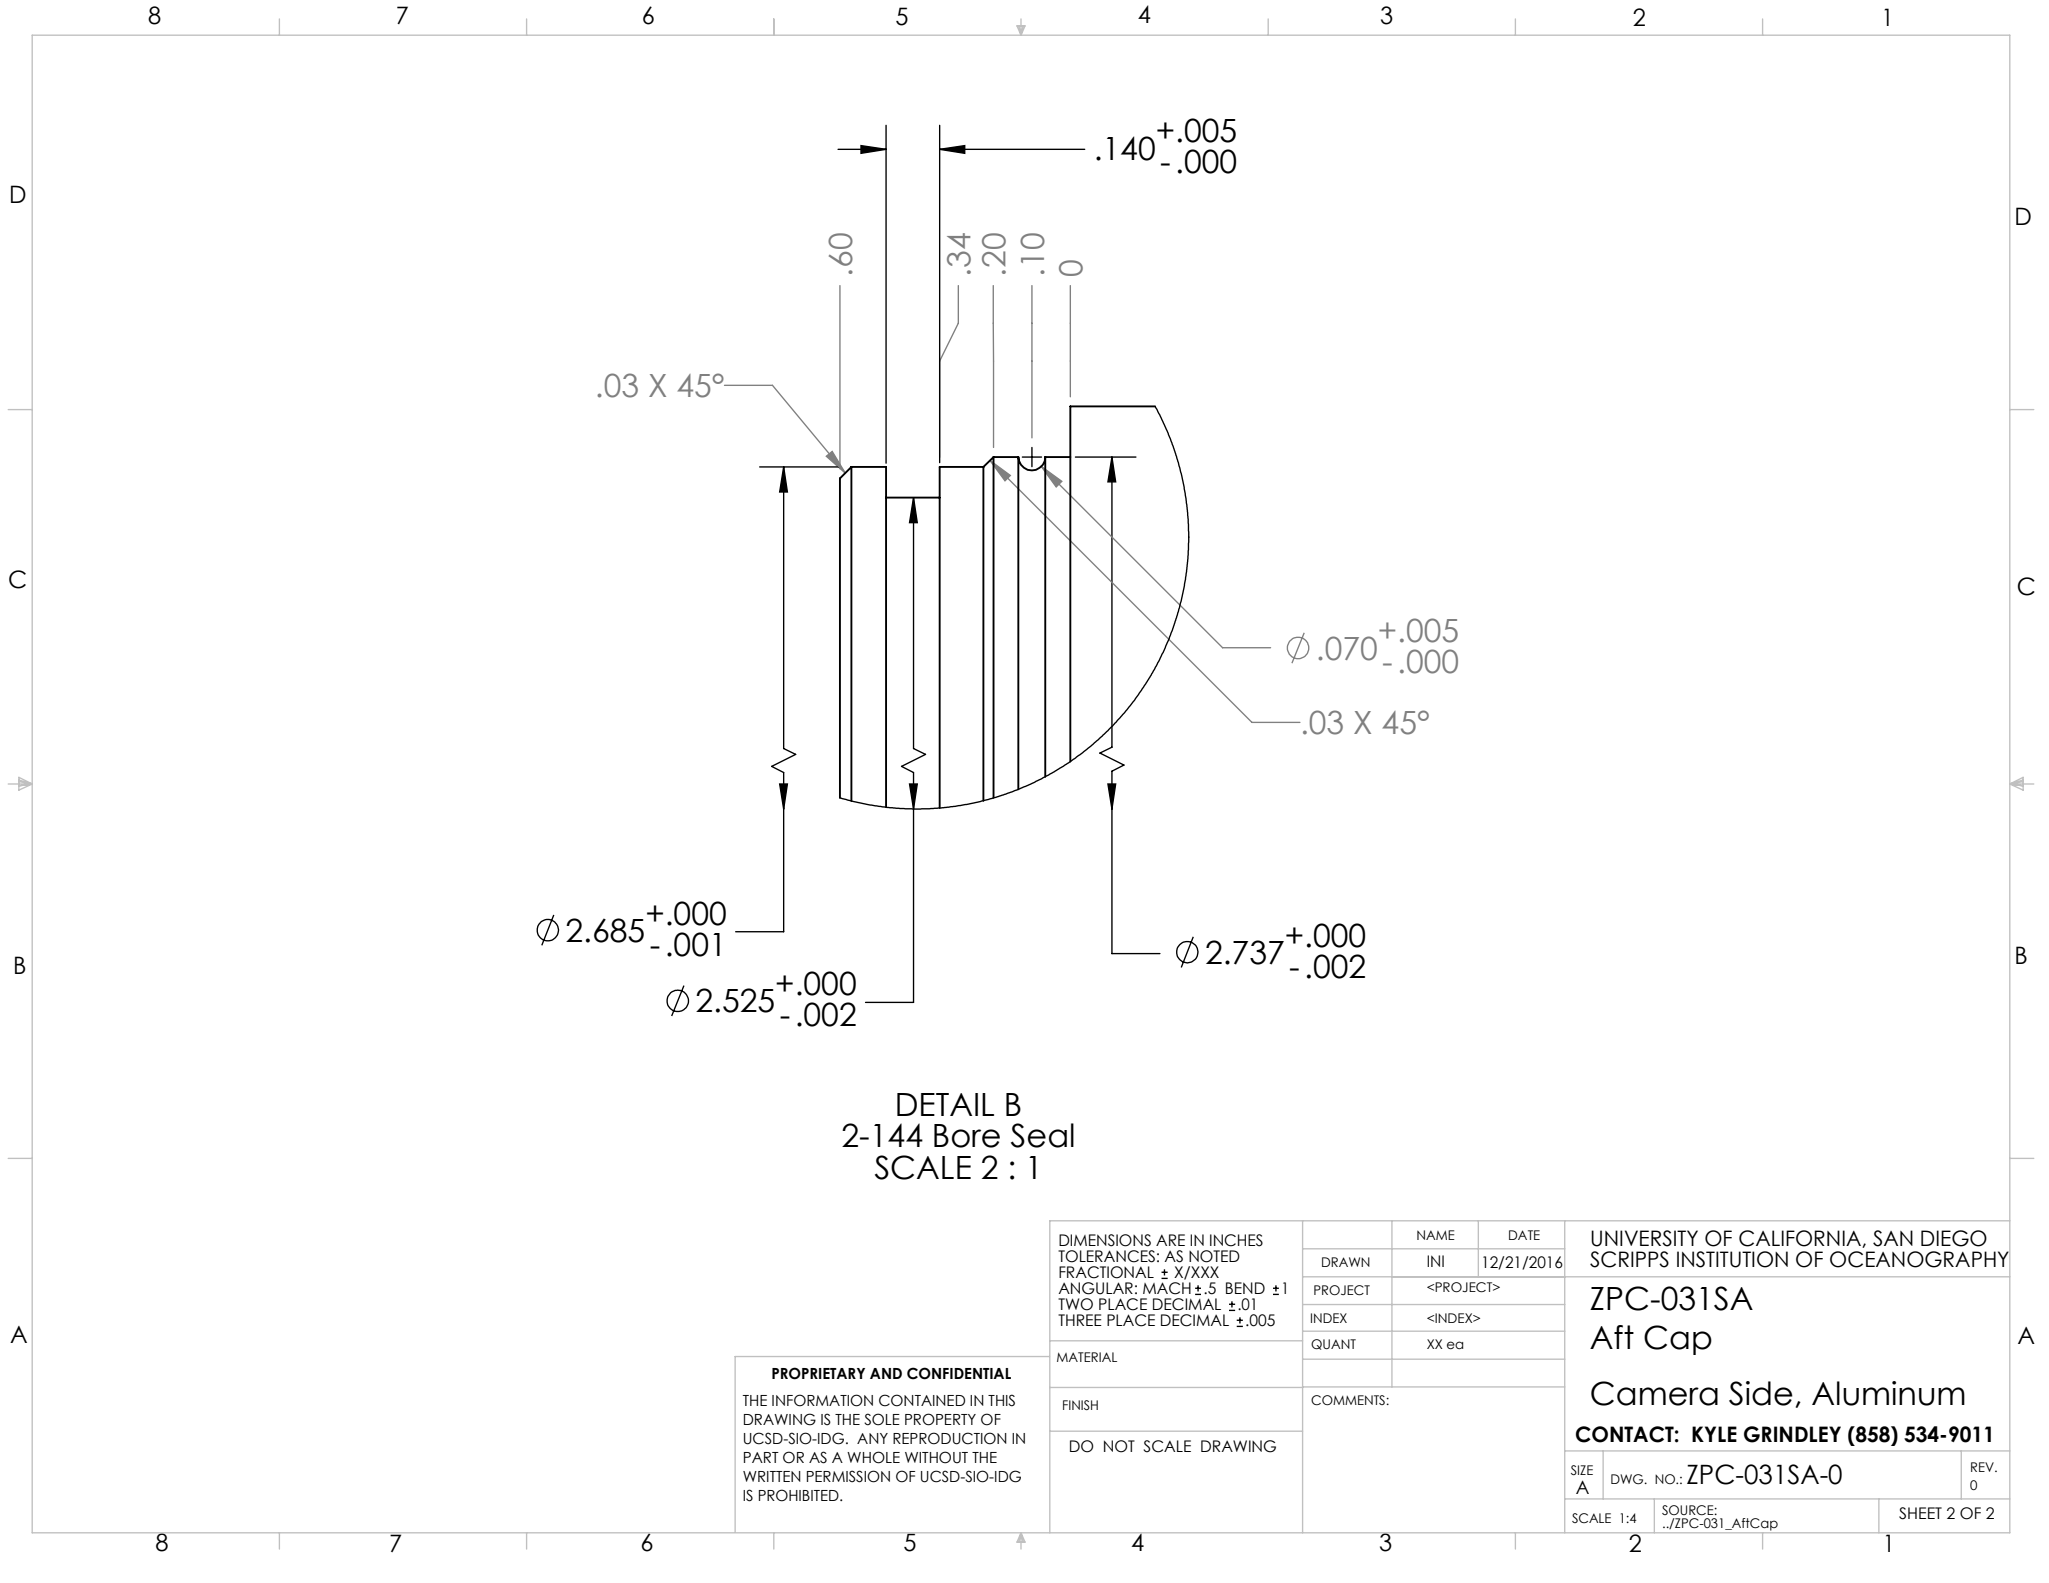

DETAIL B
2-144 Bore Seal
SCALE 2 : 1

PROPRIETARY AND CONFIDENTIAL
THE INFORMATION CONTAINED IN THIS
DRAWING IS THE SOLE PROPERTY OF
UCSD-SIO-IDG. ANY REPRODUCTION IN
PART OR AS A WHOLE WITHOUT THE
WRITTEN PERMISSION OF UCSD-SIO-IDG
IS PROHIBITED.

DIMENSIONS ARE IN INCHES TOLERANCES: AS NOTED FRACTIONAL ± X/XXX ANGULAR: MACH ±.5 BEND ±1 TWO PLACE DECIMAL ±.01 THREE PLACE DECIMAL ±.005		NAME	DATE	UNIVERSITY OF CALIFORNIA, SAN DIEGO SCRIPPS INSTITUTION OF OCEANOGRAPHY ZPC-031SA Aft Cap Camera Side, Aluminum CONTACT: KYLE GRINDLEY (858) 534-9011		
		DRAWN	INI			12/21/2016
		PROJECT	<PROJECT>			
		INDEX	<INDEX>			
MATERIAL		QUANT	XX ea		REV. 0	
FINISH	COMMENTS:					
DO NOT SCALE DRAWING						
SIZE A	DWG. NO.: ZPC-031SA-0					
SCALE 1:4	SOURCE: ../ZPC-031_AftCap			SHEET 2 OF 2		