

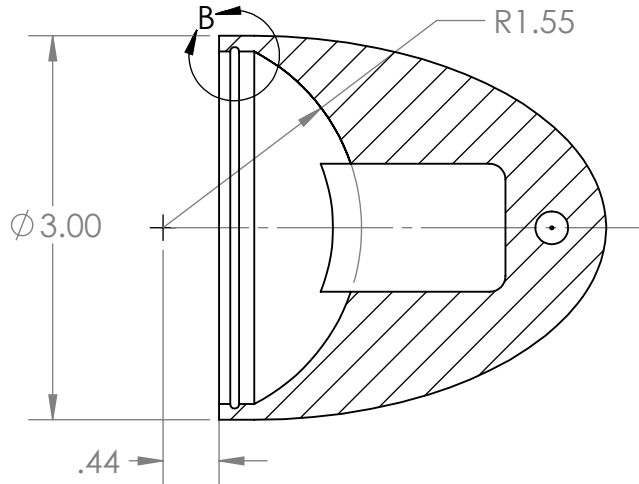
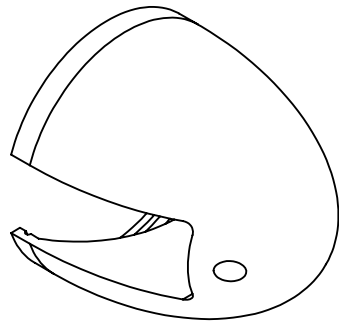


| REVISIONS |      |                          |            |
|-----------|------|--------------------------|------------|
| ZONE      | REV. | DESCRIPTION              | DATE       |
| 2-A1      | A    | Removed Aft counter bore | 12/21/2016 |

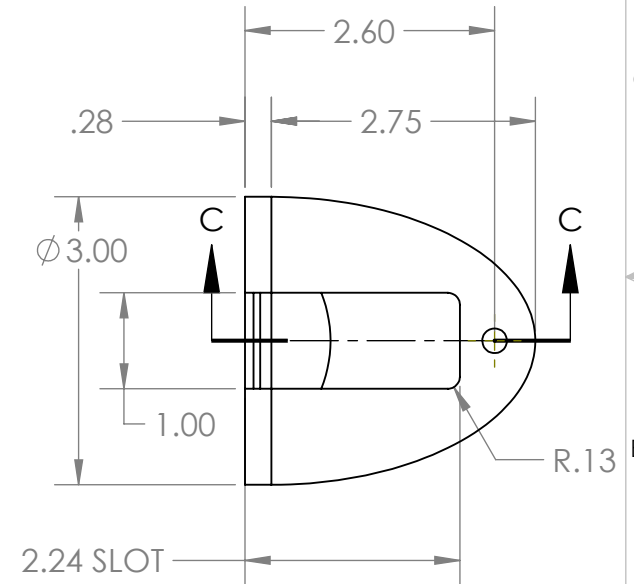

SECTION A-A  
SCALE 1 : 1.5

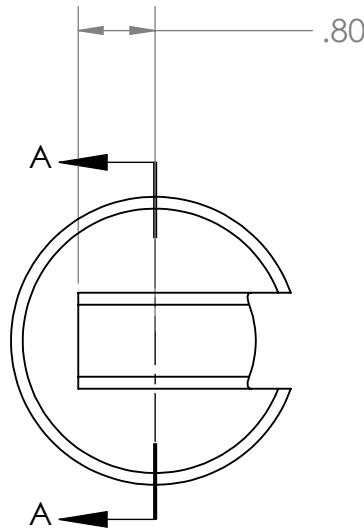

**PROPRIETARY AND CONFIDENTIAL**  
THE INFORMATION CONTAINED IN THIS DRAWING IS THE SOLE PROPERTY OF UCSD-SIO-IDG. ANY REPRODUCTION IN PART OR AS A WHOLE WITHOUT THE WRITTEN PERMISSION OF UCSD-SIO-IDG IS PROHIBITED.

DIMENSIONS ARE IN INCHES  
TOLERANCES: AS NOTED  
FRACTIONAL  $\pm$  X/XXX  
ANGULAR: MACH  $\pm$ .5 BEND  $\pm$ 1  
TWO PLACE DECIMAL  $\pm$ .01  
THREE PLACE DECIMAL  $\pm$ .005


MATERIAL Polyethylene  
Black or Grey  
FINISH 32 or as noted  
DO NOT SCALE DRAWING

|           |            |
|-----------|------------|
| NAME      | DATE       |
| INI       | 12/21/2016 |
| PROJECT   | <PROJECT>  |
| INDEX     | <INDEX>    |
| QUANT     | XX ea      |
| COMMENTS: |            |


UNIVERSITY OF CALIFORNIA, SAN DIEGO  
SCRIPPS INSTITUTION OF OCEANOGRAPHY  
**ZPC-033C**  
**Aft Cylinder Fairing**  
**Camera Side**  
**CONTACT: KYLE GRINDLEY (858) 534-9011**

|           |                                     |              |
|-----------|-------------------------------------|--------------|
| SIZE<br>A | DWG. NO.: ZPC-033C-A                | REV.<br>A    |
| SCALE 1:2 | SOURCE:<br>../ZPC-033_AftCylFairing | SHEET 1 OF 2 |

| REVISIONS |      |             |      |          |
|-----------|------|-------------|------|----------|
| ZONE      | REV. | DESCRIPTION | DATE | APPROVED |
| -         | -    | See Sheet1  | -    | -        |

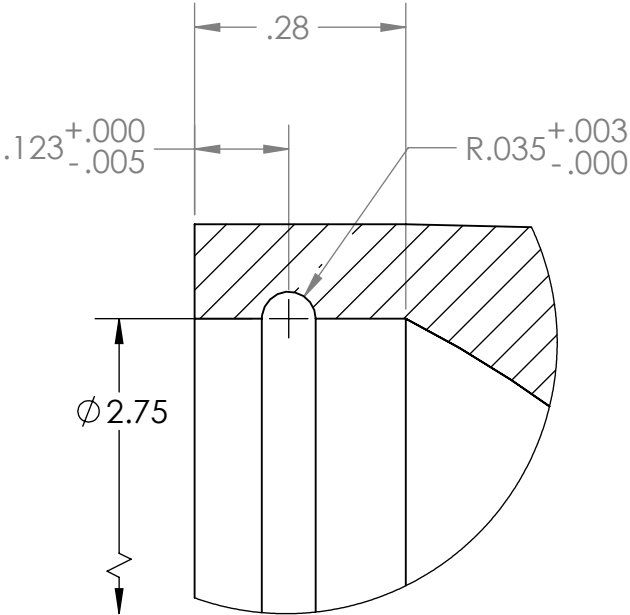

DETAIL B  
SCALE 4 : 1

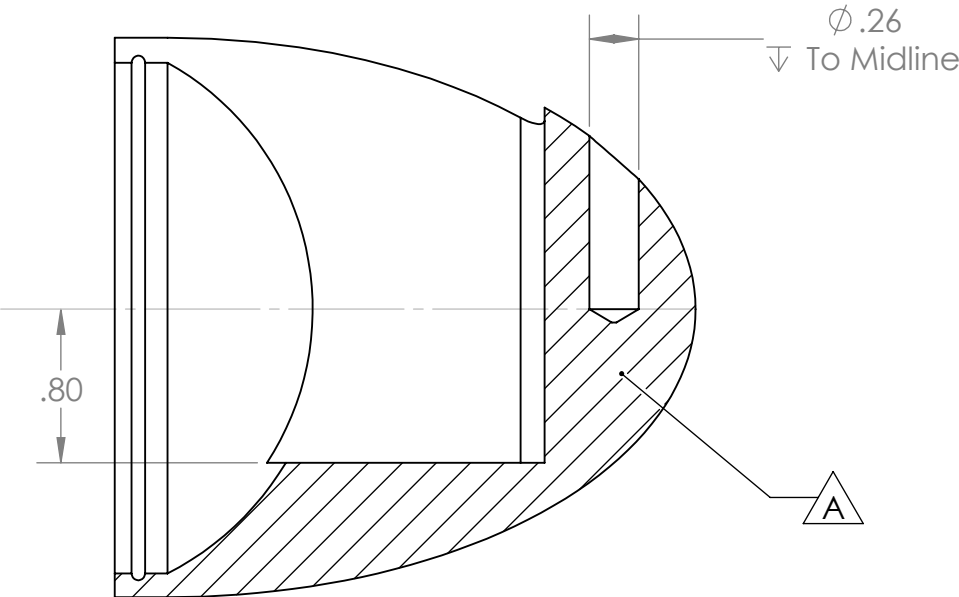

SECTION C-C  
SCALE 1 : 1

**PROPRIETARY AND CONFIDENTIAL**  
THE INFORMATION CONTAINED IN THIS  
DRAWING IS THE SOLE PROPERTY OF  
UCSD-SIO-IDG. ANY REPRODUCTION IN  
PART OR AS A WHOLE WITHOUT THE  
WRITTEN PERMISSION OF UCSD-SIO-IDG  
IS PROHIBITED.

|   |           |         |           |   |  |            |
|---|-----------|---------|-----------|---|--|------------|
| DIMENSIONS ARE IN INCHES<br>TOLERANCES: AS NOTED<br>FRACTIONAL ± X/XXX<br>ANGULAR: MACH±.5 BEND ±1<br>TWO PLACE DECIMAL ±.01<br>THREE PLACE DECIMAL ±.005 |           | NAME    | DATE      | UNIVERSITY OF CALIFORNIA, SAN DIEGO<br>SCRIPPS INSTITUTION OF OCEANOGRAPHY<br><br>ZPC-033C<br>Aft Cylinder Fairing<br><br>CONTACT: KYLE GRINDLEY (858) 534-9011 |  |            |
|   |           | DRAWN   | INI       |   |  | 12/21/2016 |
|   |           | PROJECT | <PROJECT> |   |  |            |
|   |           | INDEX   | <INDEX>   |   |  |            |
| MATERIAL   | QUANT     | XX ea   |           | SIZE<br>A   |  |            |
| FINISH   | COMMENTS: |         |           |   |  |            |
| DO NOT SCALE DRAWING   |           |         |           |   |  |            |
|   |           |         |           | SCALE 1:2   |  |            |
|   |           |         |           | SOURCE:<br>../ZPC-033_AftCylFairing   |  |            |
|   |           |         |           | SHEET 2 OF 2   |  |            |