


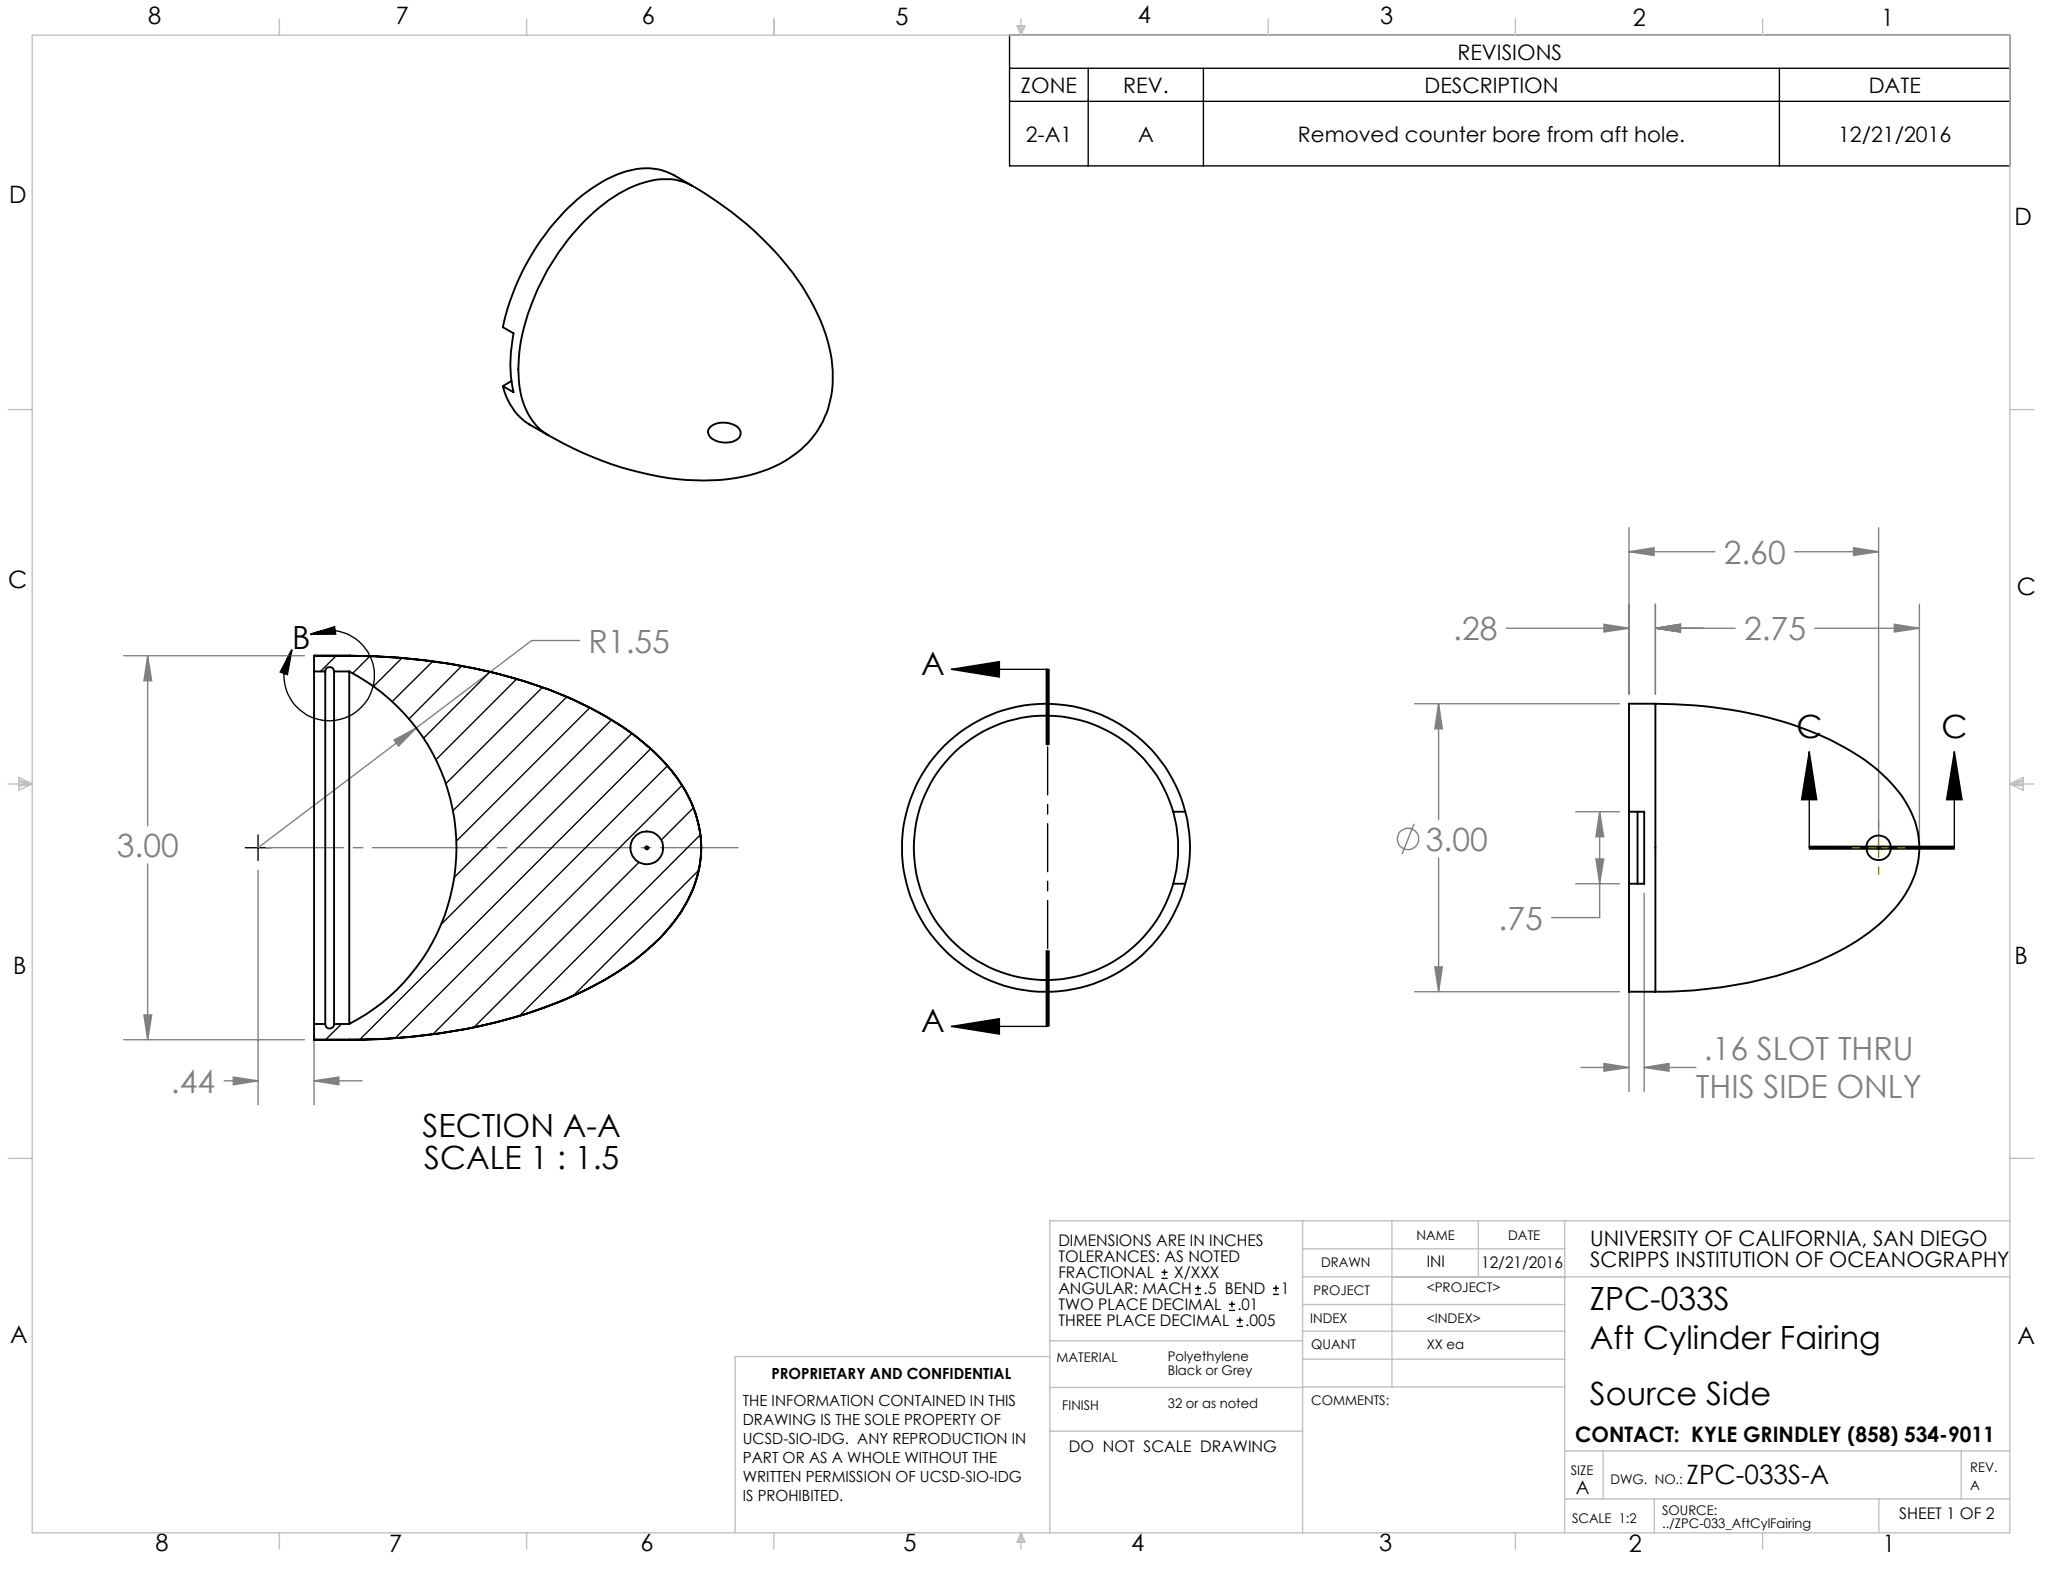


REVISIONS			
ZONE	REV.	DESCRIPTION	DATE
2-A1	A	Removed counter bore from aft hole.	12/21/2016

SECTION A-A
SCALE 1 : 1.5


PROPRIETARY AND CONFIDENTIAL
THE INFORMATION CONTAINED IN THIS
DRAWING IS THE SOLE PROPERTY OF
UCSD-SIO-IDG. ANY REPRODUCTION IN
PART OR AS A WHOLE WITHOUT THE
WRITTEN PERMISSION OF UCSD-SIO-IDG
IS PROHIBITED.

DIMENSIONS ARE IN INCHES TOLERANCES: AS NOTED FRACTIONAL ± X/XXX ANGULAR: MACH ±.5 BEND ±1 TWO PLACE DECIMAL ±.01 THREE PLACE DECIMAL ±.005		NAME	DATE	UNIVERSITY OF CALIFORNIA, SAN DIEGO SCRIPPS INSTITUTION OF OCEANOGRAPHY ZPC-033S Aft Cylinder Fairing Source Side CONTACT: KYLE GRINDLEY (858) 534-9011	
		DRAWN	INI 12/21/2016		
		PROJECT	<PROJECT>		
		INDEX	<INDEX>		
		QUANT	XX ea		
MATERIAL	Polyethylene Black or Grey	COMMENTS:		SIZE A DWG. NO.: ZPC-033S-A REV. A SCALE 1:2 SOURCE: ../ZPC-033_AftCylFairing SHEET 1 OF 2	
FINISH	32 or as noted				
DO NOT SCALE DRAWING					

REVISIONS				
ZONE	REV.	DESCRIPTION	DATE	APPROVED
-	-	See Sheet1	-	-

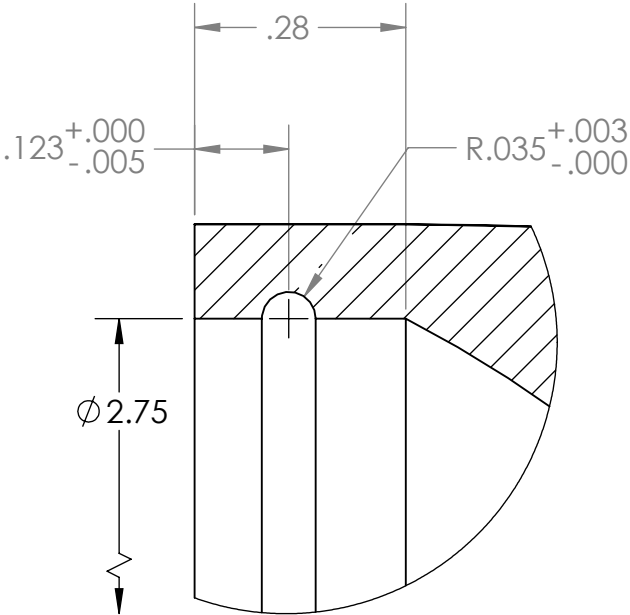

DETAIL B
SCALE 4 : 1

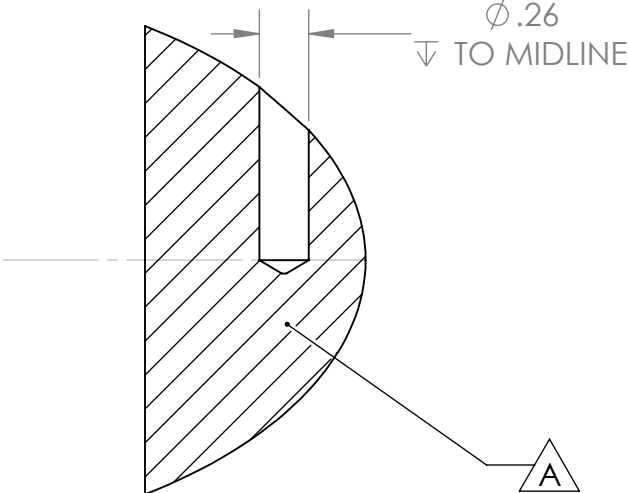

SECTION C-C
SCALE 1 : 1

PROPRIETARY AND CONFIDENTIAL
THE INFORMATION CONTAINED IN THIS
DRAWING IS THE SOLE PROPERTY OF
UCSD-SIO-IDG. ANY REPRODUCTION IN
PART OR AS A WHOLE WITHOUT THE
WRITTEN PERMISSION OF UCSD-SIO-IDG
IS PROHIBITED.

DIMENSIONS ARE IN INCHES TOLERANCES: AS NOTED FRACTIONAL ± X/XXX ANGULAR: MACH±.5 BEND ±1 TWO PLACE DECIMAL ±.01 THREE PLACE DECIMAL ±.005		NAME	DATE	UNIVERSITY OF CALIFORNIA, SAN DIEGO SCRIPPS INSTITUTION OF OCEANOGRAPHY ZPC-033S Aft Cylinder Fairing Source Side CONTACT: KYLE GRINDLEY (858) 534-9011		
		DRAWN	INI			12/21/2016
		PROJECT	<PROJECT>			
		INDEX	<INDEX>			
MATERIAL		QUANT	XX ea			
FINISH		COMMENTS:				
DO NOT SCALE DRAWING						
				SIZE A	DWG. NO.: ZPC-033S-A	REV. A
		SCALE 1:2		SOURCE: ../ZPC-033_AftCylFairing		SHEET 2 OF 2