


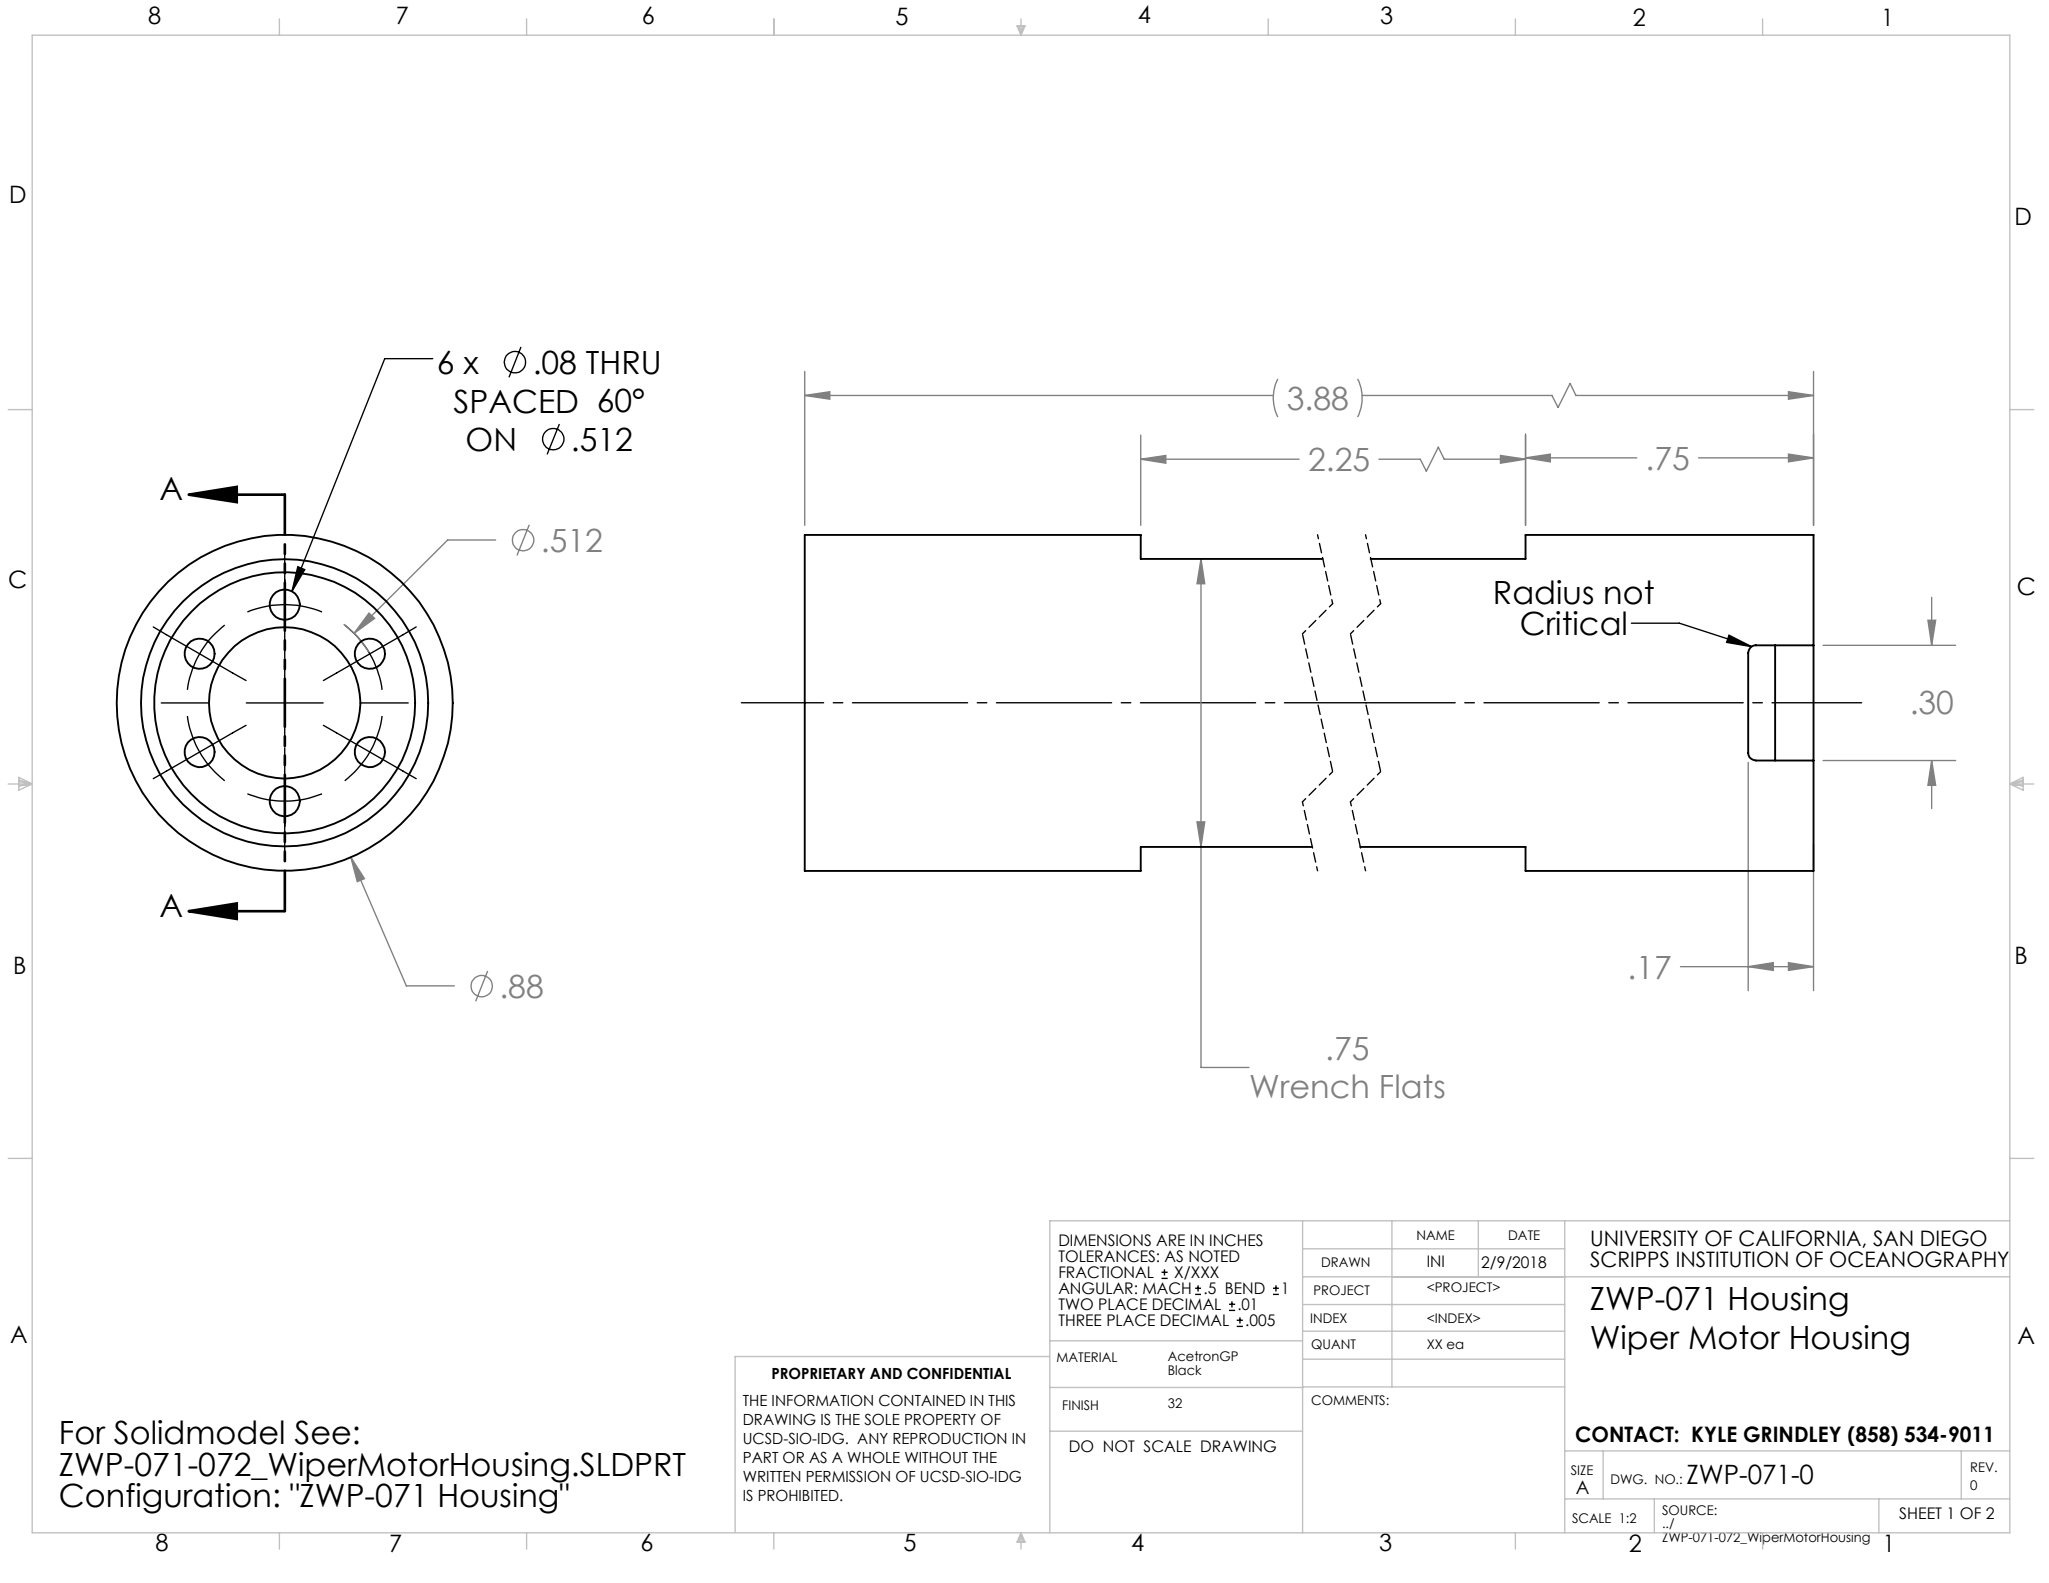


For Solidmodel See:
ZWP-071-072_WiperMotorHousing.SLDPRT
Configuration: "ZWP-071 Housing"

PROPRIETARY AND CONFIDENTIAL

THE INFORMATION CONTAINED IN THIS DRAWING IS THE SOLE PROPERTY OF UCSD-SIO-IDG. ANY REPRODUCTION IN PART OR AS A WHOLE WITHOUT THE WRITTEN PERMISSION OF UCSD-SIO-IDG IS PROHIBITED.

DIMENSIONS ARE IN INCHES TOLERANCES: AS NOTED FRACTIONAL ± X/XXX ANGULAR: MACH±.5 BEND ±1 TWO PLACE DECIMAL ±.01 THREE PLACE DECIMAL ±.005		NAME	DATE	UNIVERSITY OF CALIFORNIA, SAN DIEGO SCRIPPS INSTITUTION OF OCEANOGRAPHY ZWP-071 Housing Wiper Motor Housing CONTACT: KYLE GRINDLEY (858) 534-9011	
		DRAWN	INI 2/9/2018		
		PROJECT	<PROJECT>		
		INDEX	<INDEX>		
MATERIAL	AcetronGP Black	QUANT	XX ea	SHEET 1 OF 2	
FINISH	32	COMMENTS:			
DO NOT SCALE DRAWING					
SIZE A	DWG. NO.:	ZWP-071-0		REV. 0	
SCALE 1:2	SOURCE: ZWP-071-072_WiperMotorHousing				

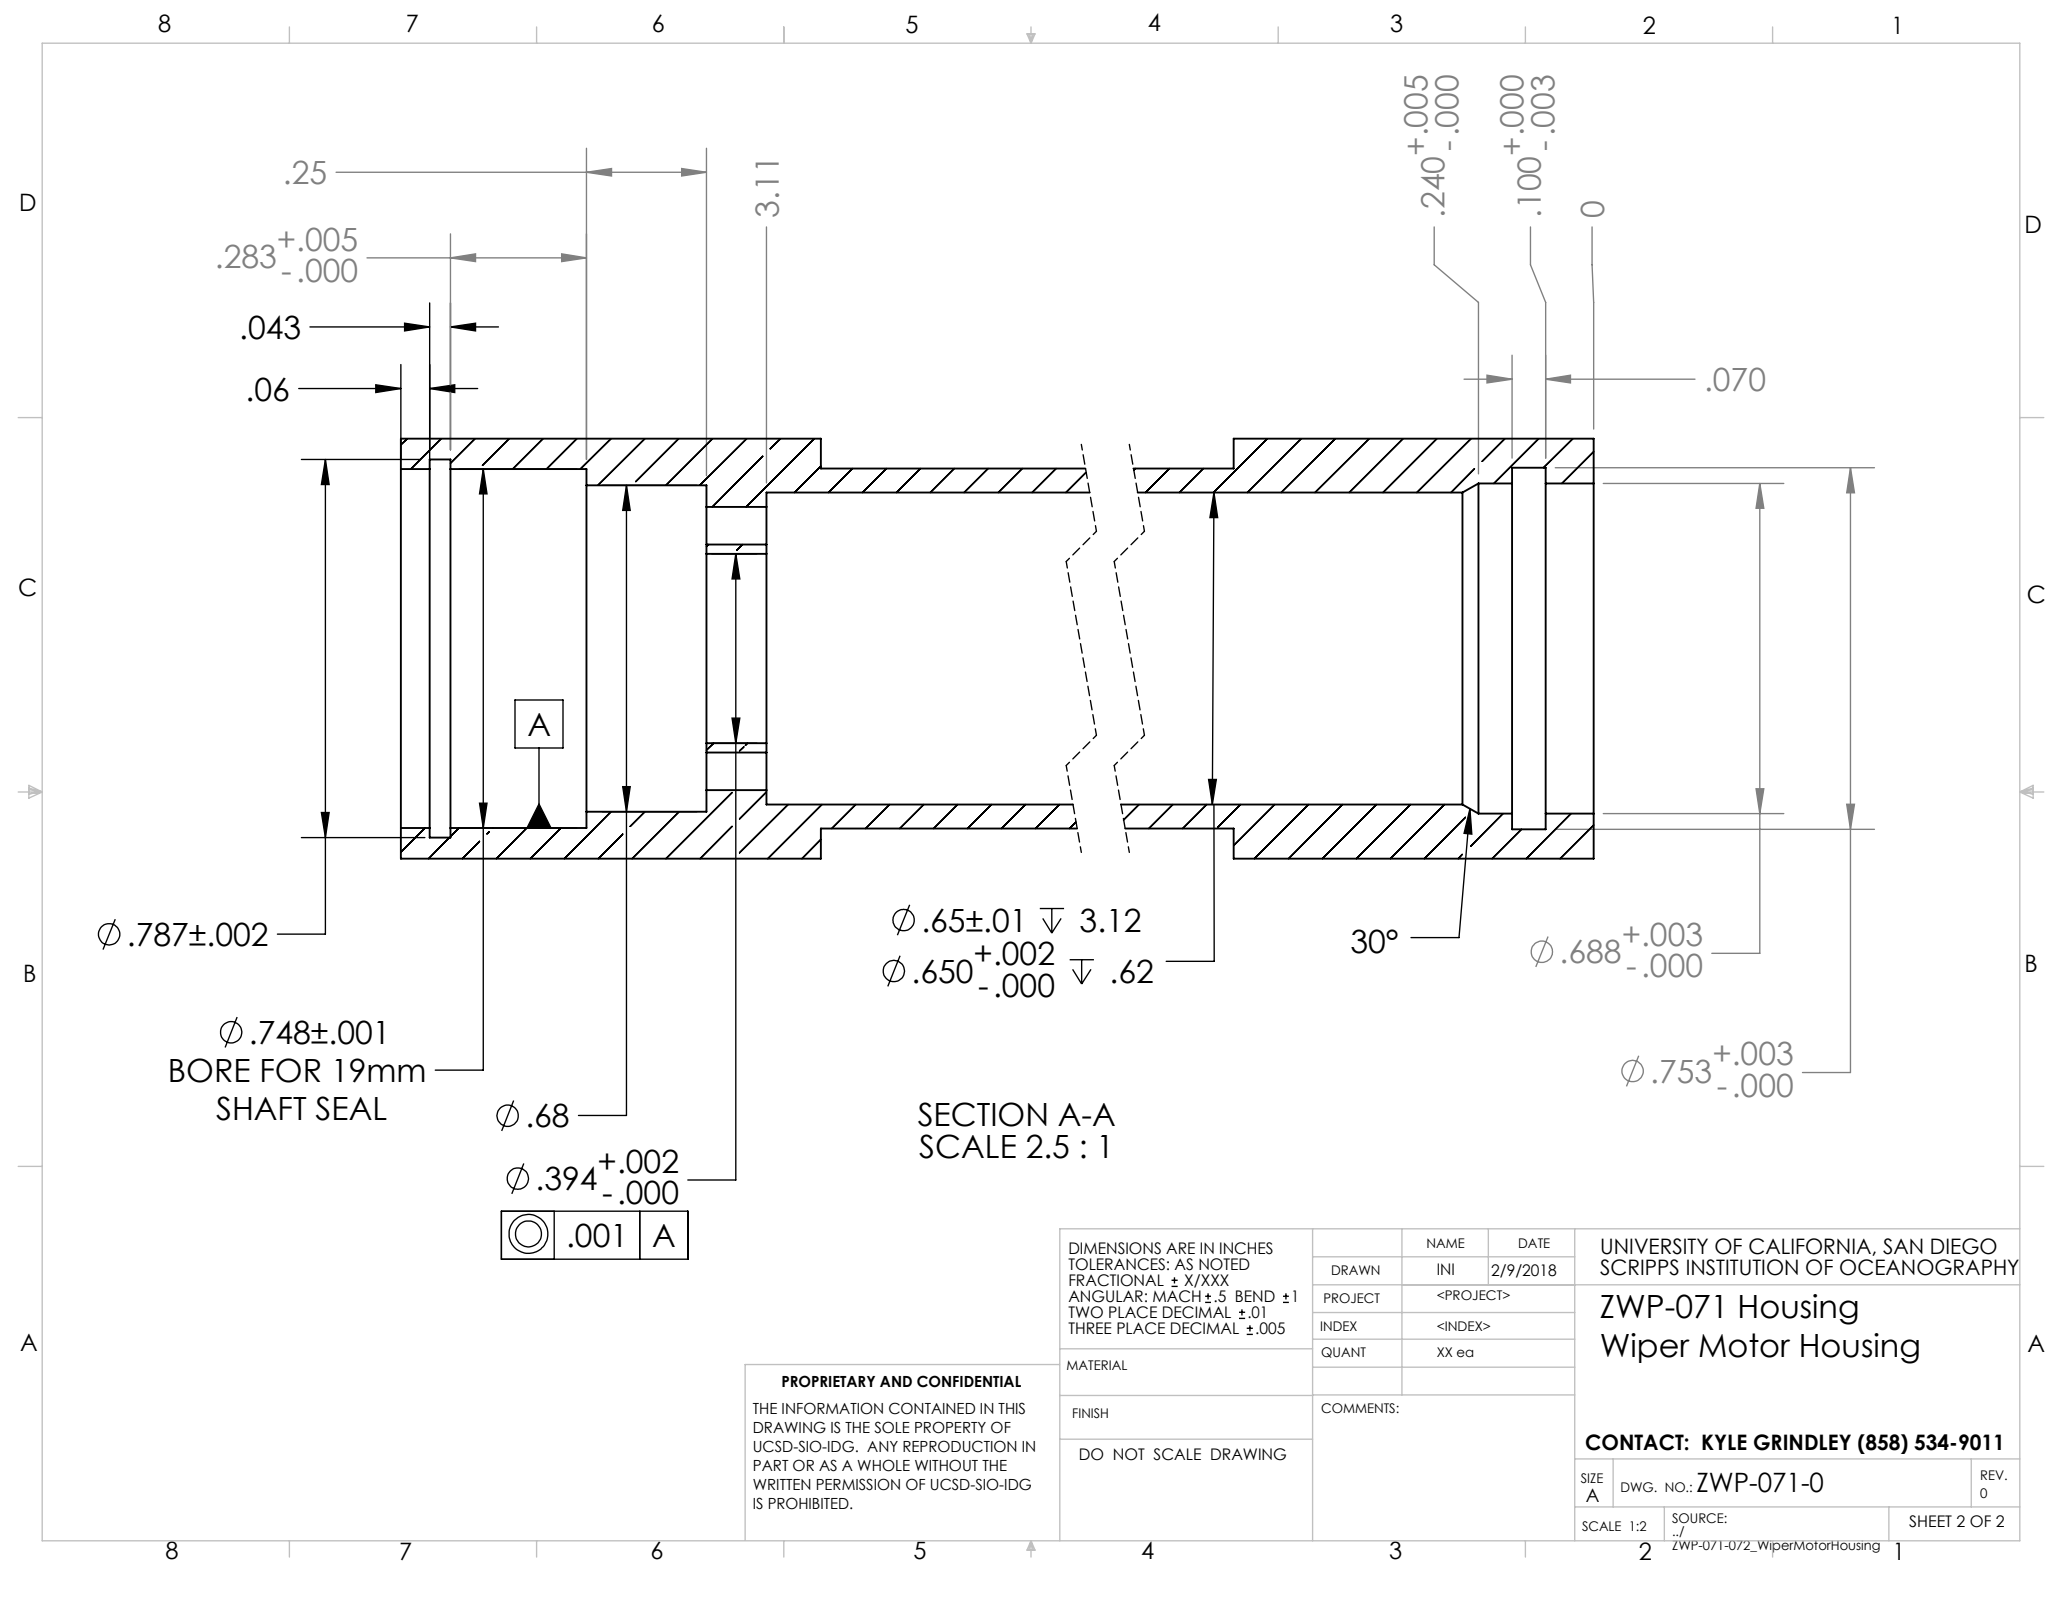

SECTION A-A
SCALE 2.5 : 1

PROPRIETARY AND CONFIDENTIAL
THE INFORMATION CONTAINED IN THIS
DRAWING IS THE SOLE PROPERTY OF
UCSD-SIO-IDG. ANY REPRODUCTION IN
PART OR AS A WHOLE WITHOUT THE
WRITTEN PERMISSION OF UCSD-SIO-IDG
IS PROHIBITED.

DIMENSIONS ARE IN INCHES
TOLERANCES: AS NOTED
FRACTIONAL $\pm$ X/XXX
ANGULAR: MACH $\pm$.5 BEND $\pm$ 1
TWO PLACE DECIMAL $\pm$.01
THREE PLACE DECIMAL $\pm$.005

MATERIAL
FINISH
DO NOT SCALE DRAWING

	NAME	DATE
DRAWN	INI	2/9/2018
PROJECT	<PROJECT>	
INDEX	<INDEX>	
QUANT	XX ea	

COMMENTS:

UNIVERSITY OF CALIFORNIA, SAN DIEGO
SCRIPPS INSTITUTION OF OCEANOGRAPHY

ZWP-071 Housing
Wiper Motor Housing

CONTACT: KYLE GRINDLEY (858) 534-9011

SIZE A	DWG. NO.: ZWP-071-0	REV. 0
SCALE 1:2	SOURCE: ZWP-071-072_WiperMotorHousing	SHEET 2 OF 2