


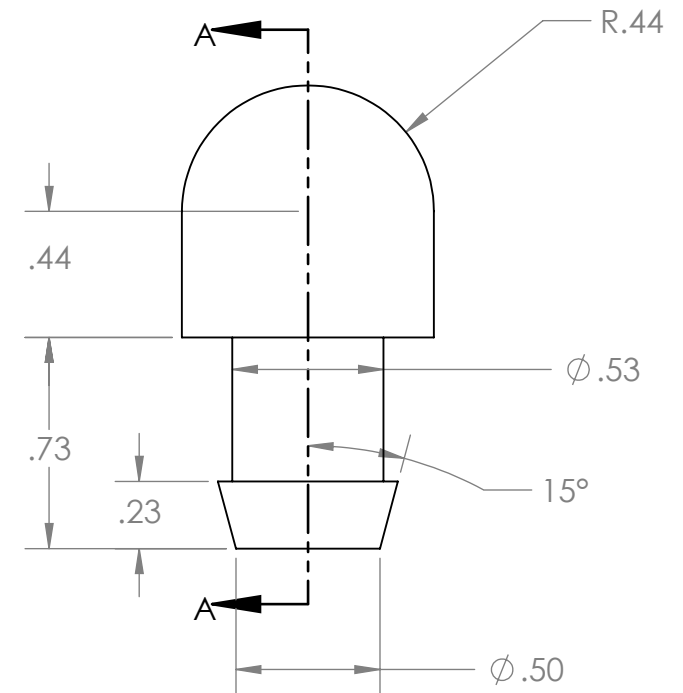

SECTION A-A
SCALE 1.5 : 1

For Solidmodel See:
ZWP-071-072_WiperMotorHousing.SLDPRT
Configuration: "ZPC-072 RA Cap"

PROPRIETARY AND CONFIDENTIAL

THE INFORMATION CONTAINED IN THIS
DRAWING IS THE SOLE PROPERTY OF
UCSD-SIO-IDG. ANY REPRODUCTION IN
PART OR AS A WHOLE WITHOUT THE
WRITTEN PERMISSION OF UCSD-SIO-IDG
IS PROHIBITED.

DIMENSIONS ARE IN INCHES TOLERANCES: AS NOTED FRACTIONAL ± X/XXX ANGULAR: MACH±.5 BEND ±.1 TWO PLACE DECIMAL ±.01 THREE PLACE DECIMAL ±.005		NAME	DATE	UNIVERSITY OF CALIFORNIA, SAN DIEGO SCRIPPS INSTITUTION OF OCEANOGRAPHY	
		DRAWN	INI 2/9/2018		
		PROJECT	<PROJECT>		
		INDEX	<INDEX>		
MATERIAL	AcetronGP Black	QUANT	XX ea	ZPC-072 RA Cap Wiper Motor Housing End Cap	
FINISH	32	COMMENTS:			
DO NOT SCALE DRAWING					
				CONTACT: KYLE GRINDLEY (858) 534-9011	
		SIZE A	DWG. NO.: ZWP-072-0		REV. 0
		SCALE 1:2	SOURCE: ZWP-071-072_WiperMotorHousing		SHEET 1 OF 1