


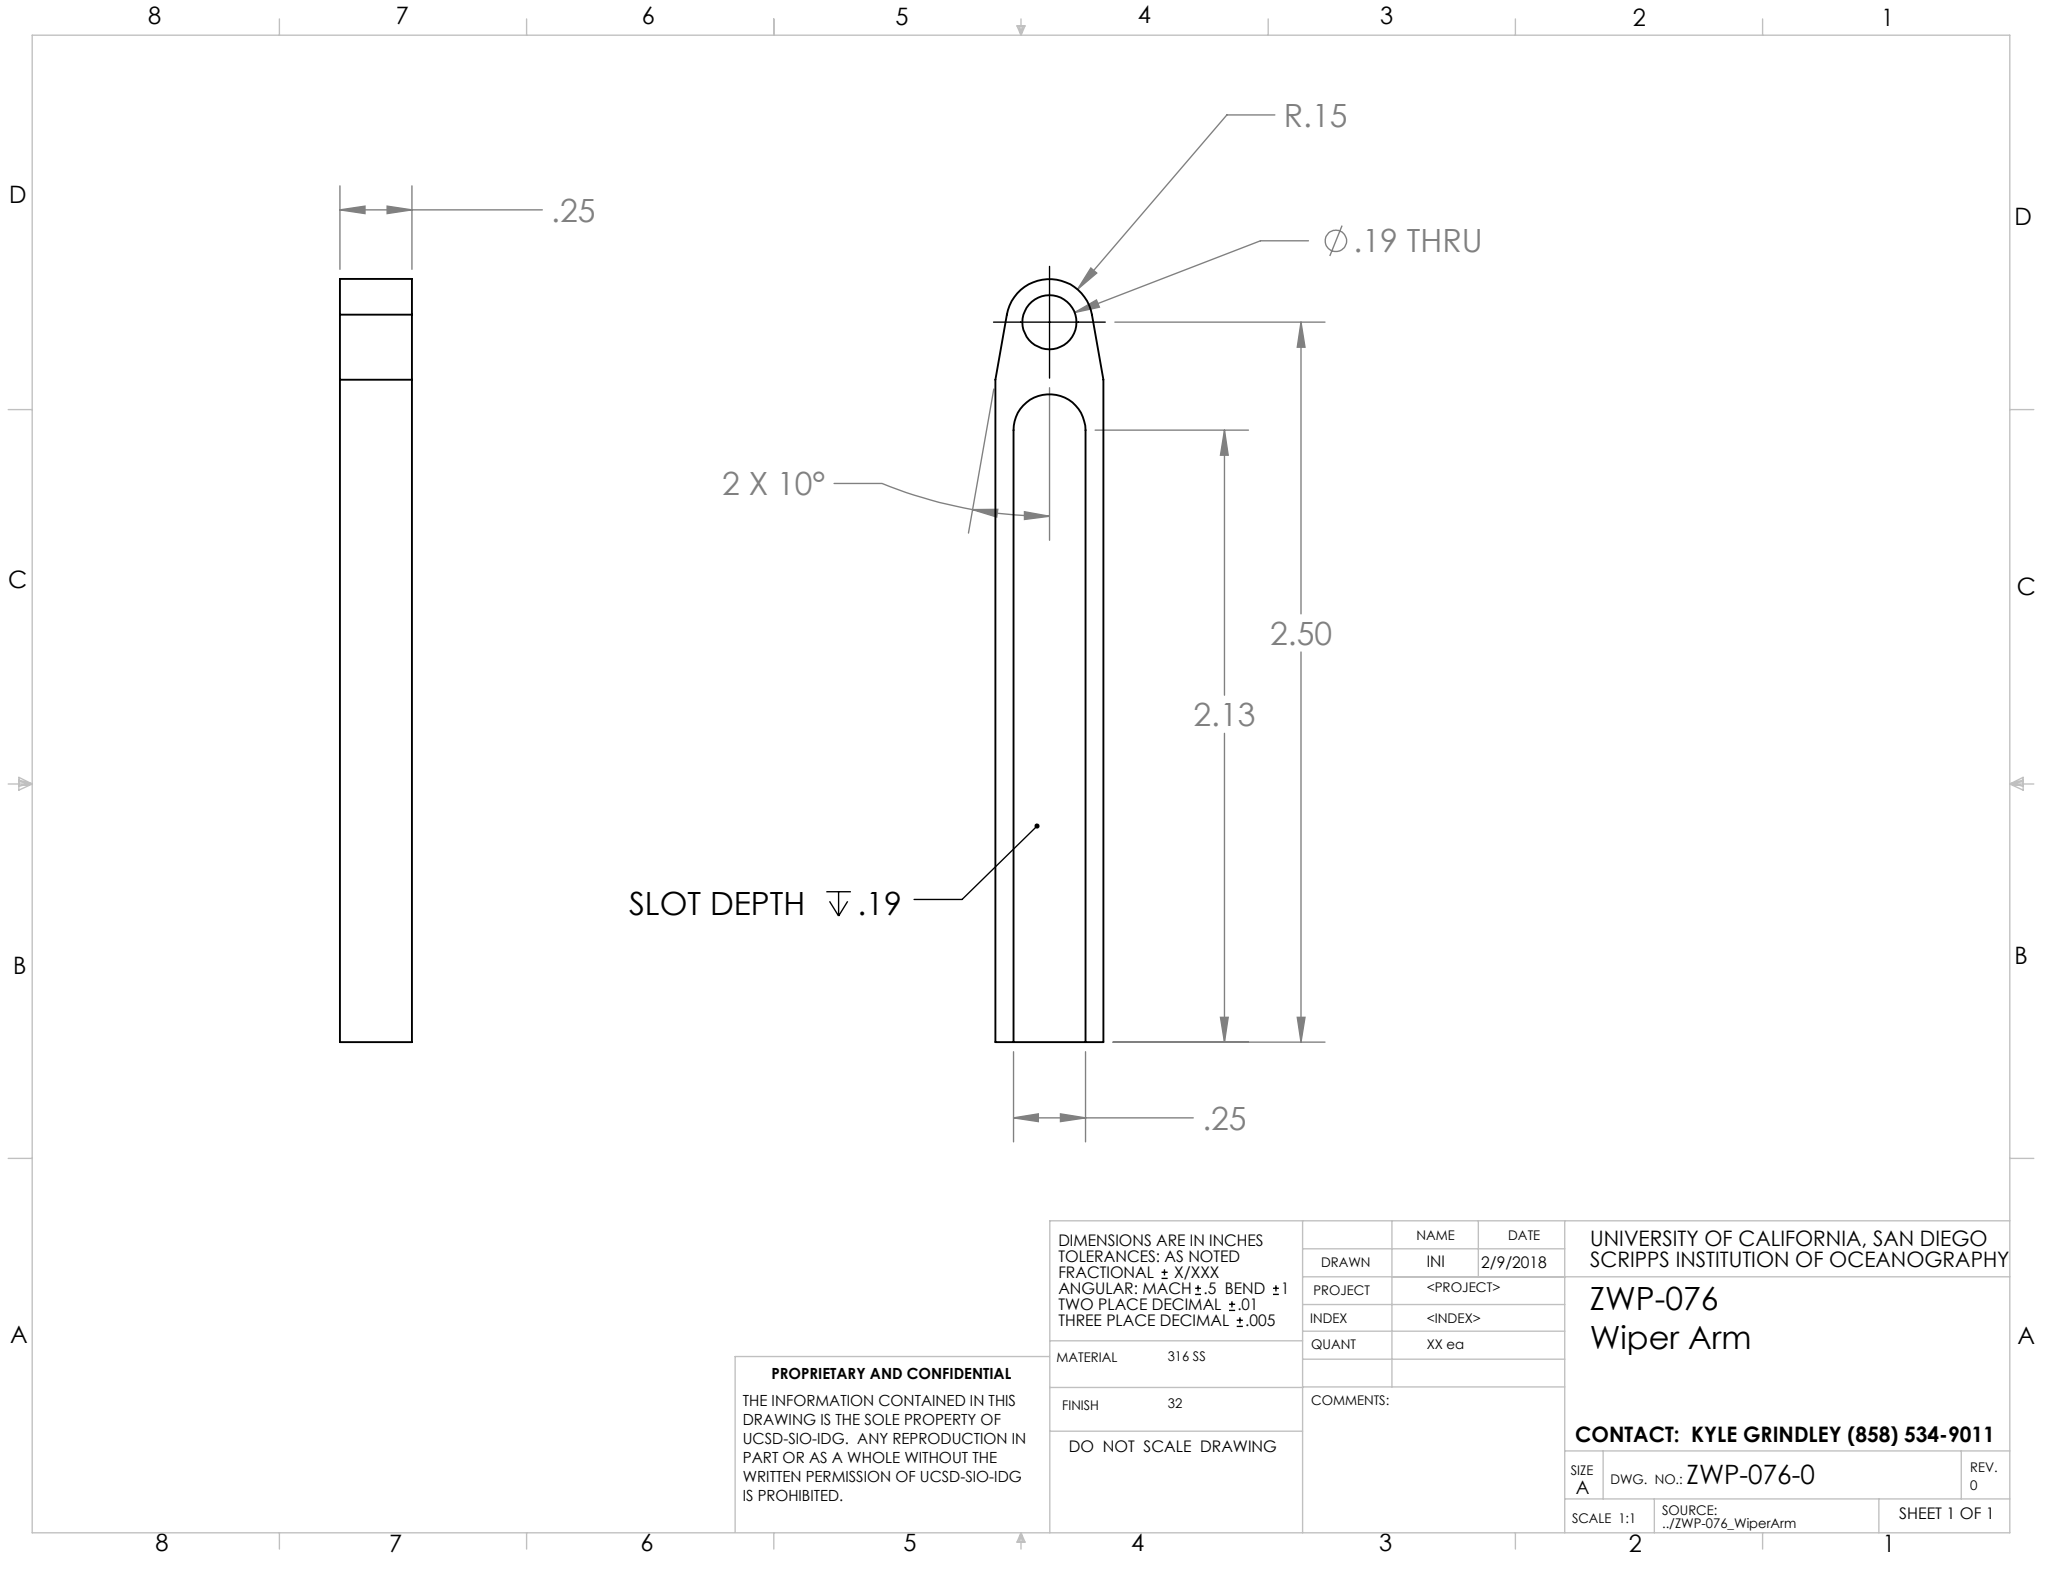

PROPRIETARY AND CONFIDENTIAL
THE INFORMATION CONTAINED IN THIS
DRAWING IS THE SOLE PROPERTY OF
UCSD-SIO-IDG. ANY REPRODUCTION IN
PART OR AS A WHOLE WITHOUT THE
WRITTEN PERMISSION OF UCSD-SIO-IDG
IS PROHIBITED.

DIMENSIONS ARE IN INCHES TOLERANCES: AS NOTED FRACTIONAL ± X/XXX ANGULAR: MACH ±.5 BEND ±1 TWO PLACE DECIMAL ±.01 THREE PLACE DECIMAL ±.005		NAME	DATE	UNIVERSITY OF CALIFORNIA, SAN DIEGO SCRIPPS INSTITUTION OF OCEANOGRAPHY ZWP-076 Wiper Arm CONTACT: KYLE GRINDLEY (858) 534-9011		
		DRAWN	INI			2/9/2018
		PROJECT	<PROJECT>			
		INDEX	<INDEX>			
		QUANT	XX ea			
MATERIAL	316 SS					
FINISH	32	COMMENTS:		SIZE A	DWG. NO.: ZWP-076-0	REV. 0
DO NOT SCALE DRAWING				SCALE 1:1	SOURCE: ../ZWP-076_WiperArm	SHEET 1 OF 1