


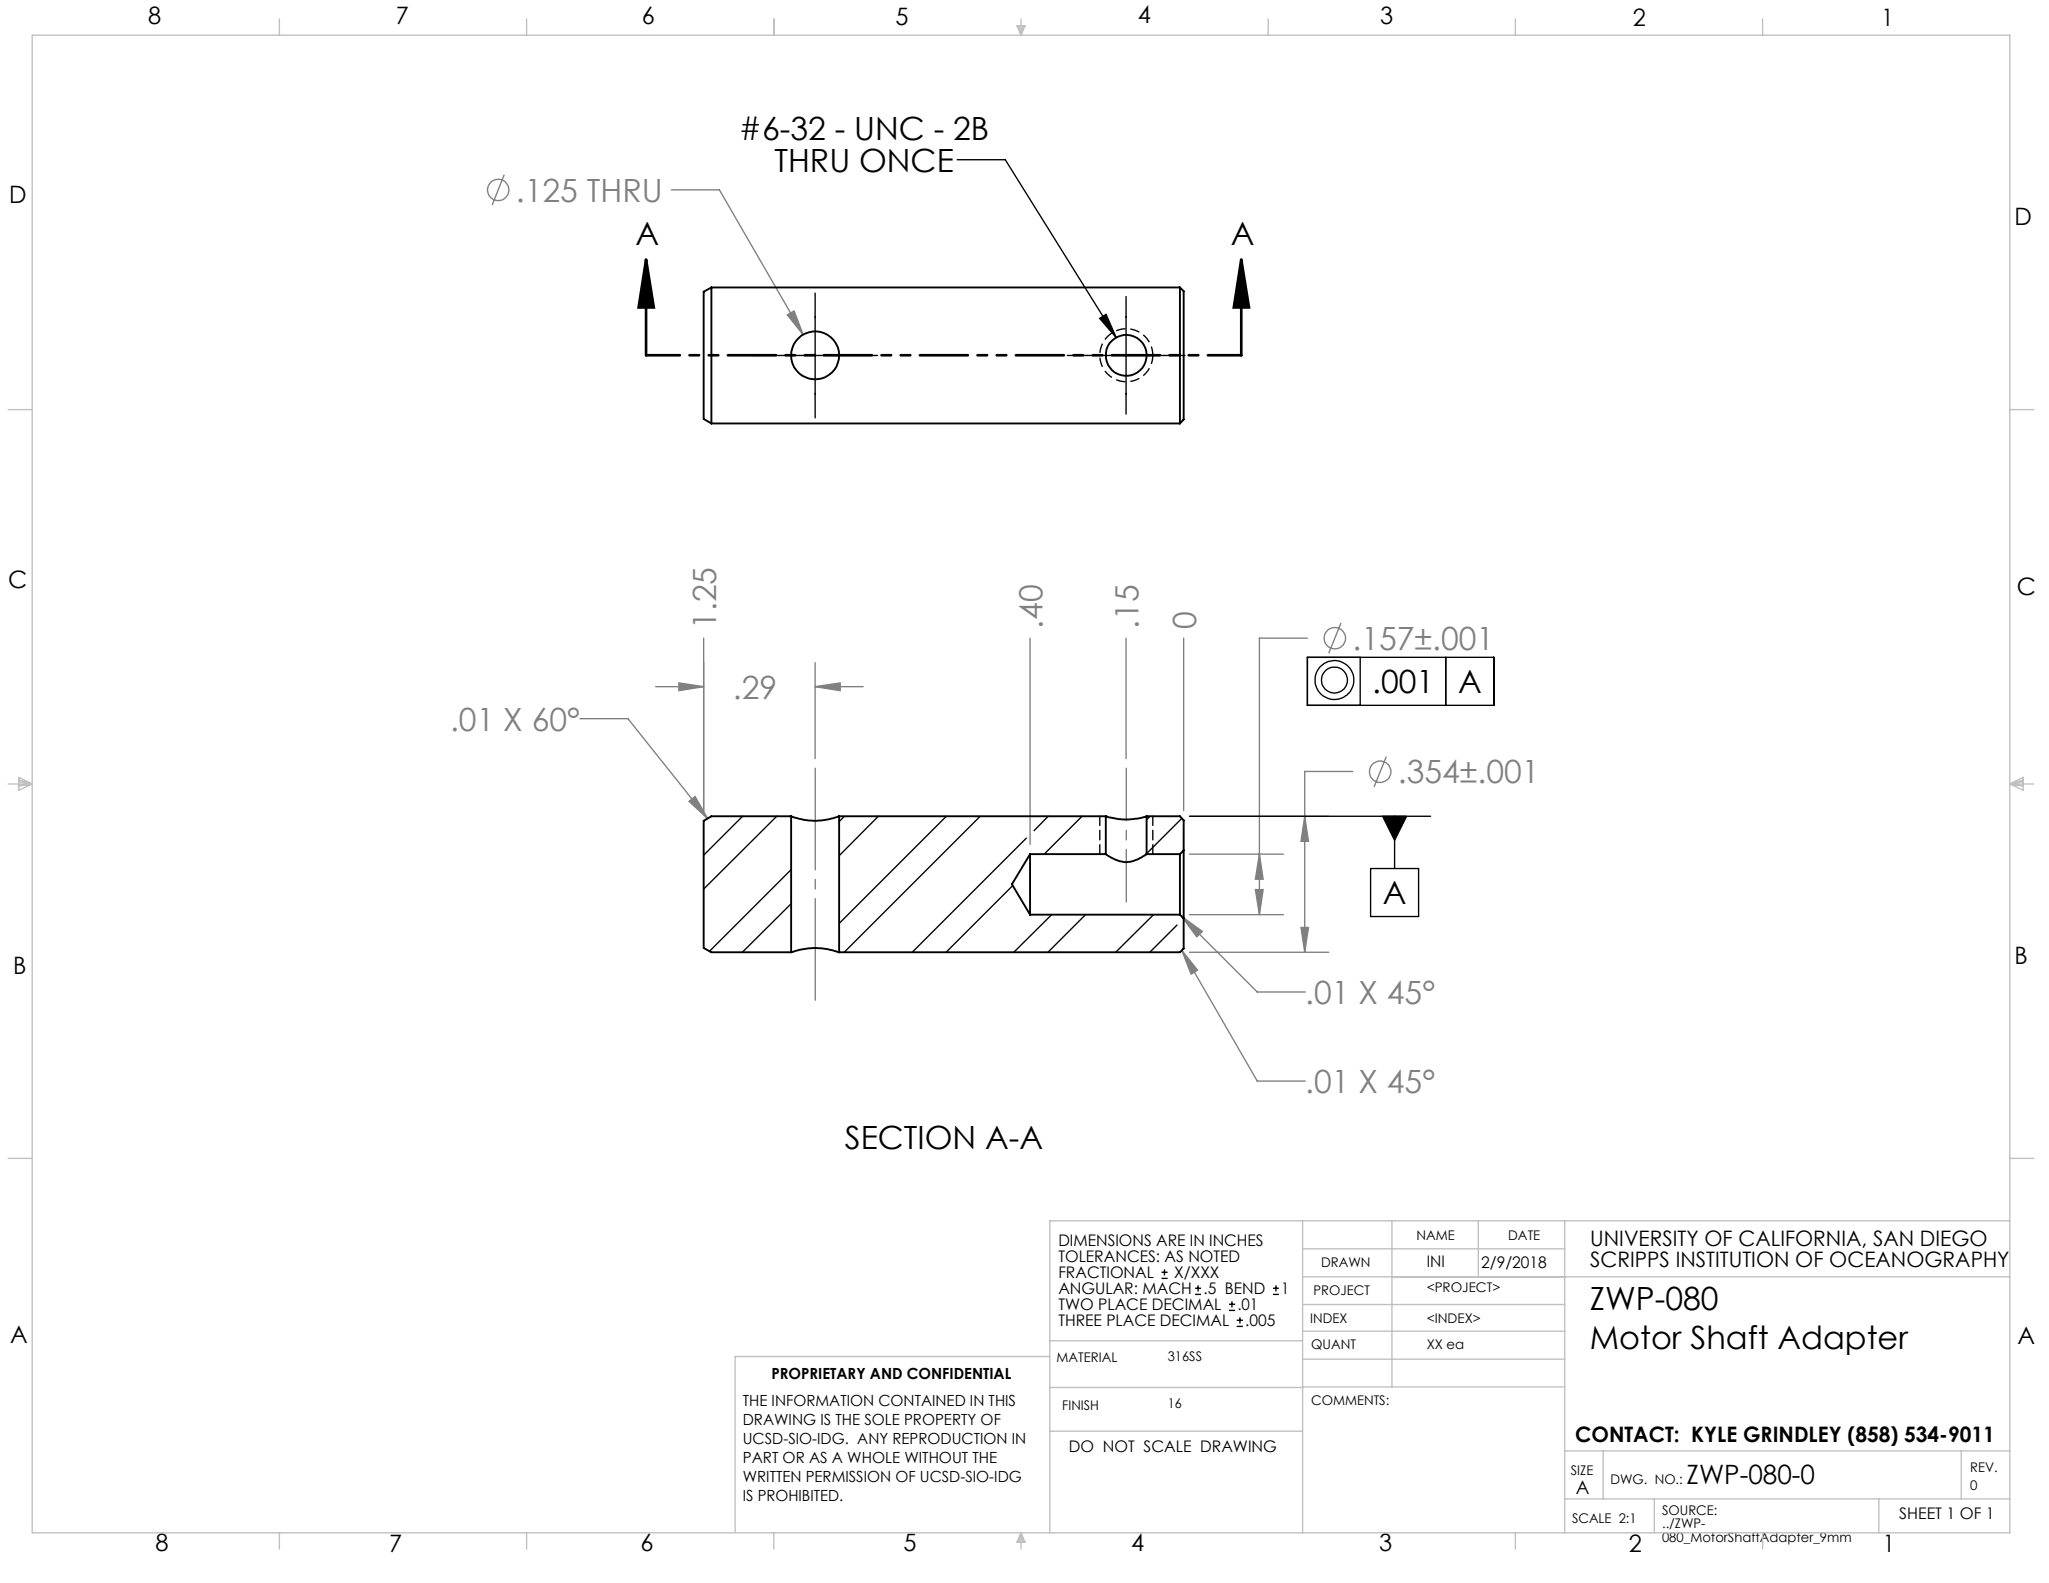

SECTION A-A

PROPRIETARY AND CONFIDENTIAL
THE INFORMATION CONTAINED IN THIS
DRAWING IS THE SOLE PROPERTY OF
UCSD-SIO-IDG. ANY REPRODUCTION IN
PART OR AS A WHOLE WITHOUT THE
WRITTEN PERMISSION OF UCSD-SIO-IDG
IS PROHIBITED.

DIMENSIONS ARE IN INCHES TOLERANCES: AS NOTED FRACTIONAL ± X/XXX ANGULAR: MACH ±.5 BEND ±1 TWO PLACE DECIMAL ±.01 THREE PLACE DECIMAL ±.005		NAME		DATE		UNIVERSITY OF CALIFORNIA, SAN DIEGO SCRIPPS INSTITUTION OF OCEANOGRAPHY ZWP-080 Motor Shaft Adapter CONTACT: KYLE GRINDLEY (858) 534-9011				
		DRAWN		INI 2/9/2018						
		PROJECT		<PROJECT>						
		INDEX		<INDEX>						
		QUANT		XX ea						
MATERIAL 316SS						CONTACT: KYLE GRINDLEY (858) 534-9011				
FINISH 16		COMMENTS:								
DO NOT SCALE DRAWING										
				SIZE A		DWG. NO.: ZWP-080-0		REV. 0		
				SCALE 2:1		SOURCE: ./ZWP-080_MotorShaftAdapter_9mm			SHEET 1 OF 1	
4		3		2		1				