
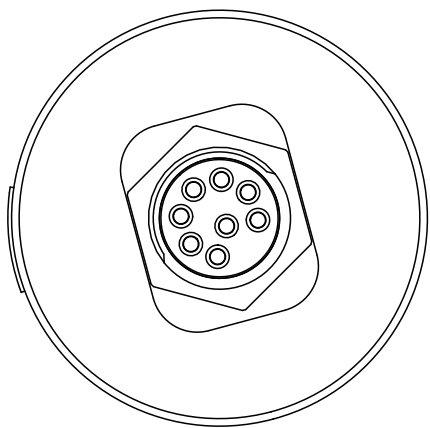
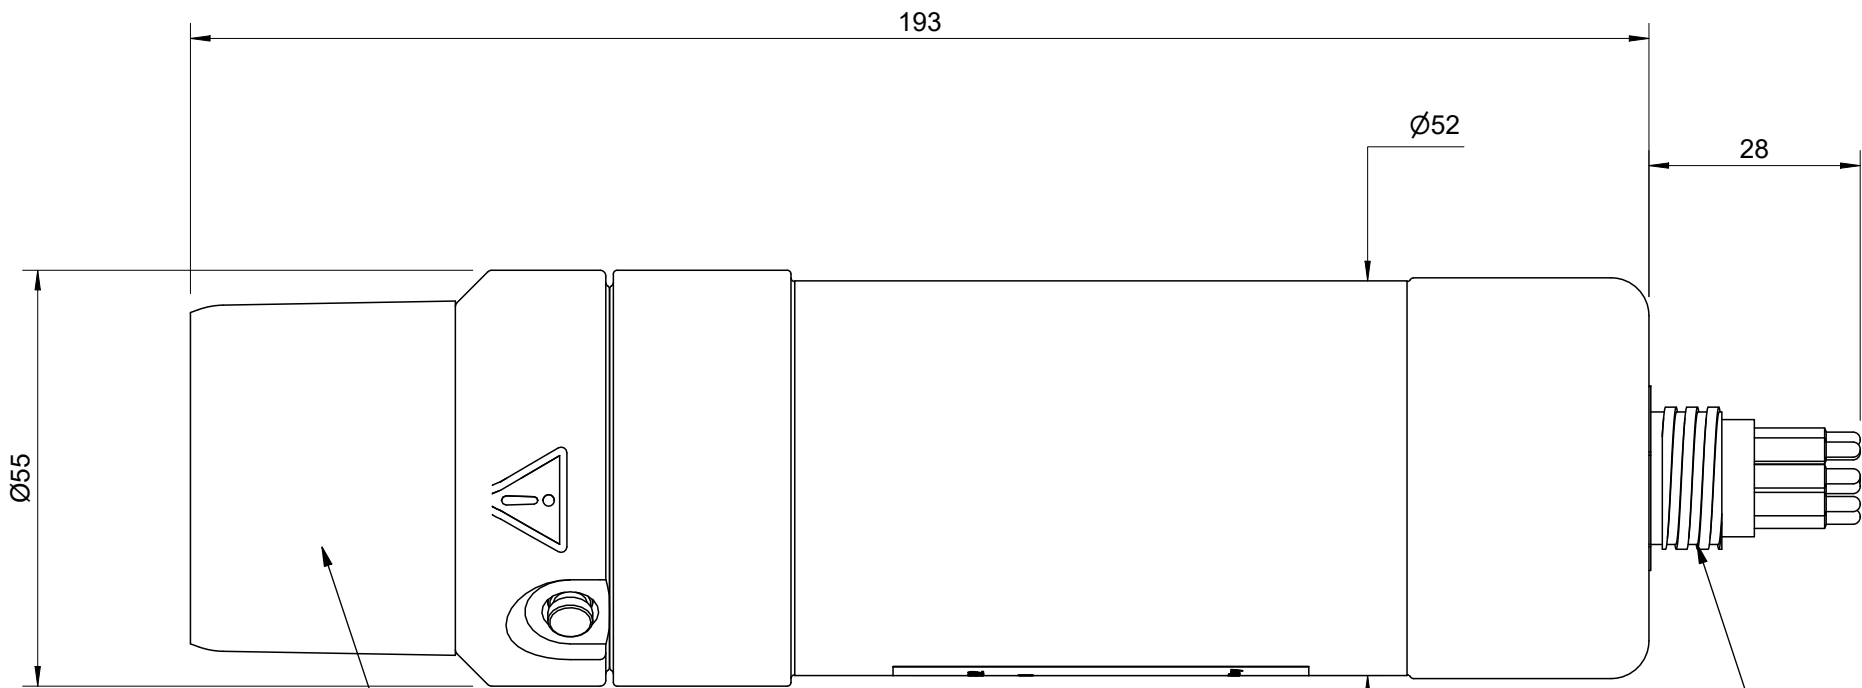


3rd. Angle Projection

IF IN DOUBT ASK!

DO NOT SCALE PRINT

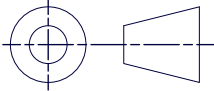

Subcon MCBH8MAL/2-0 connector

Omni Transducer

Estimated weights
In Air 840 g
In Water 410 g



Sonardyne

OCEAN HOUSE, BLACKBUSHE BUSINESS PARK,
YATELEY, HANTS, GU46 6GD, UNITED KINGDOM.
TEL (01252) 872288, FAX (01252) 876100

THIS DRAWING IS CONFIDENTIAL AND IS NOT TO BE
REPRODUCED WITHOUT THE WRITTEN CONSENT OF
SONARDYNE INTERNATIONAL Ltd

TITLE

Nano with connector 1,500 m rated

STOCK CODE

DRAWING NUMBER

8262-9902

OL3-8262-9902

DIMS ARE mm

SCALE 1 : 1

SHEET 1 of 1

AXB

GRH

A1

New

17/11/2022

APPROVED
BY

CHECKED
BY

DRAWN
BY

ISSUE

CHANGE
NO

DATE