
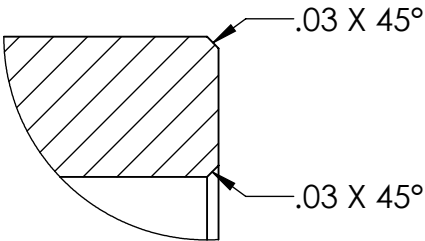
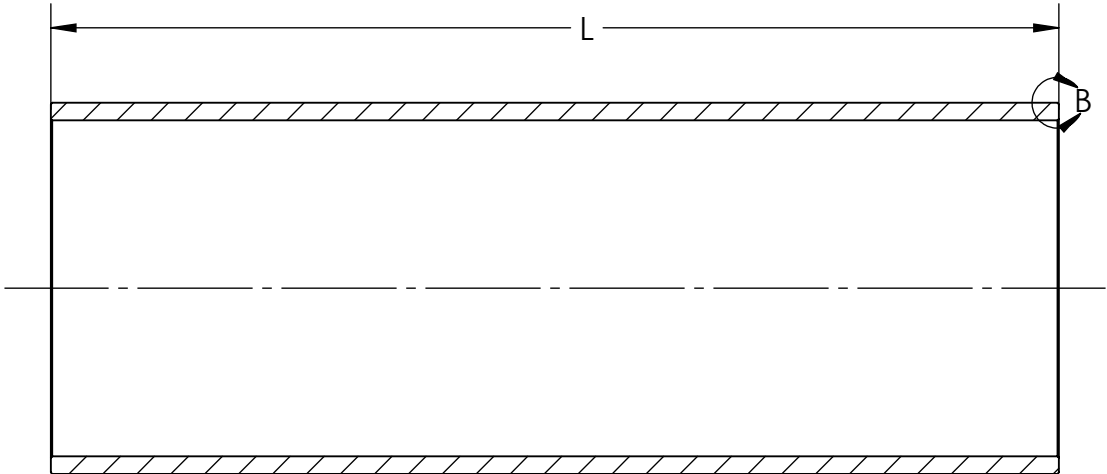


THE INFORMATION CONTAINED IN THIS DRAWING IS THE SOLE PROPERTY OF MBARI. ANY REPRODUCTION IN PART OR WHOLE WITHOUT THE WRITTEN PERMISSION OF MBARI IS PROHIBITED.

REVISIONS				
ZONE	REV.	DESCRIPTION	DATE	APPROVED
	A	Initial Release	11/13/2025	

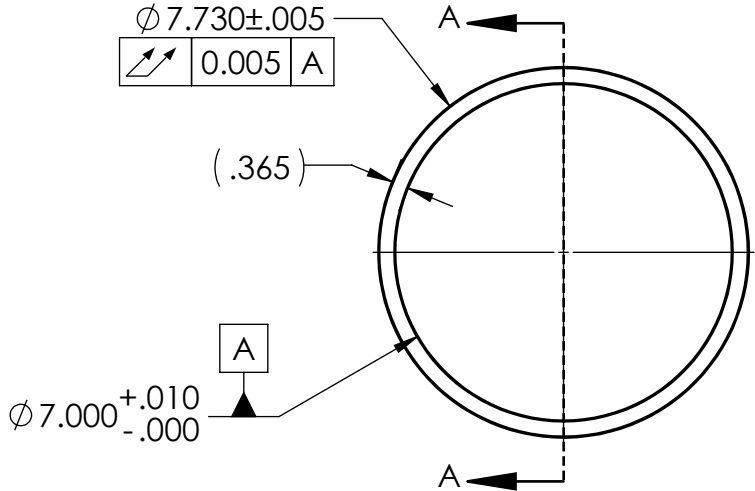

DETAIL B
SCALE 2 : 1
BOTH ENDS

L	QTY
21.00	4
8.00	3
2.00	3

- NOTES:
- CA0700T-M-0393-XXXX-ELS-IMCF
 - FIBER ANGLE $\pm 55^{\circ}$
 - T800 CARBON FIBER AND EPOXY RESIN MIX
 - OD WITH A CENTERED GRIND INDEXED OFF THE ID TO MAINTAIN CONCENTRICITY

UNLESS OTHERWISE SPECIFIED				APPROVALS	DATE	MONTEREY BAY AQUARIUM RESEARCH INSTITUTE MBARI 7700 SANDHOLDT RD. MOSS LANDING, CA 95039 PH: (831) 775-1700 		
1 PLACE DIM $\pm 1/16$	2 PLACE DIM $\pm .02$	3 PLACE DIM $\pm .005$	ANGLES $\pm 1^{\circ}$	DRAWN: J. TUCKER	2025-03-25			
- DIMENSIONS ARE IN INCHES. - DIMENSION LIMITS HELD AFTER PLATING. - REMOVE BURRS AND SHARP EDGES .015 MAX. - MACHINED FILLET RADII .015-.030. - $\Phi .005$ FOR MACHINED DIAMETERS SHARING A CENTERLINE. - $\perp$ & $\parallel$ OF MACHINED SURFACES .002 PER INCH. MAX. .012 INCHES FOR SINGLE SURFACE. - $\sqrt{R}$ ON MACHINED SURFACES - $\sqrt{H}$ ON DRILLED HOLES				CHECKED:				
				PROJECT:				
				MATERIAL: CF (SEE LAYUP)		MESO 7IN ID TUBE		
				VOLUME:				
				WEIGHT:		SIZE B	DWG. NO. P-222614-25	REV. A
DO NOT SCALE DRAWING						SCALE 1:4	SHEET 1 OF 1	