


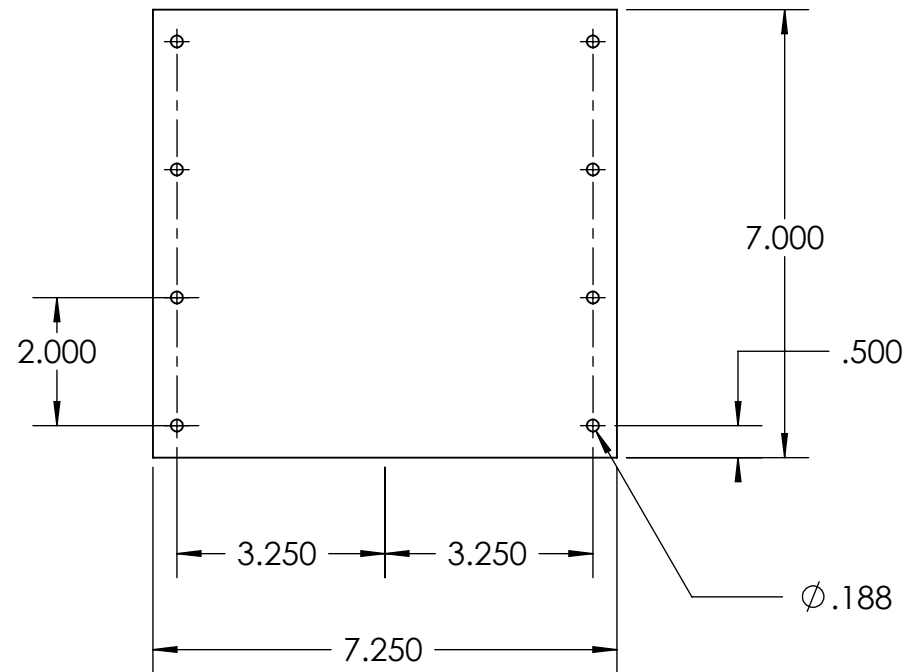

	1	P-200719-09	HDPE Shield 1		MBARI	HDPE
ITEM NO.	QTY.	Part Number	DESCRIPTION		Vendor	MATERIAL
ITEM NO.	QTY.	PART NO.	DESCRIPTION		VENDOR	MATERIAL SPECIFICATION
BILL OF MATERIALS						
Shop / Q.C.		UNLESS OTHERWISE SPECIFIED TOLERANCES ARE:			APPROVALS DATE	
Inspector		1 PLACE DIM ±1/16	2 PLACE DIM ±.02	3 PLACE DIM ±.005	ANGLES ±1°	Monterey Bay Aquarium Research Institute MBARI 7700 Sandholdt RD. Moss Landing, CA 95039 PH: (831) 775-1700 
Shop Foreman		1. DIMENSIONS ARE IN INCHES				
Engineer		2. DIMENSION LIMITS HELD AFTER PLATING.				
		3. REMOVE BURRS AND SHARP EDGES .015 MAX.				
NEXT ASSY Description	NEXT ASSY Number	4. MACHINED FILLET RADII .0150-.030.				PROJECT NO.
		5. MACHINED DIAMETERS ON A COMMON CENTERLINE CONCENTRIC WITHIN .005				XXX
		6. PERPENDICULARITY & PARALLELISM OF MACHINED SURFACES .002 PER INCH. MAX. .012 INCHES FOR SINGLE SURFACE.				PROJECT ZZZZZZZZ
Application		DO NOT SCALE DRAWING		WEIGHT 0.132lb.		
				SIZE B	DWG. NO.	REV.
				P-200719-09.DWG		
				SCALE 1:4	CAD FILE: MECH ENG ON TORNADO	SHEET 1 OF 1

NOTES: (CONT. FROM TITLE BLOCK)