


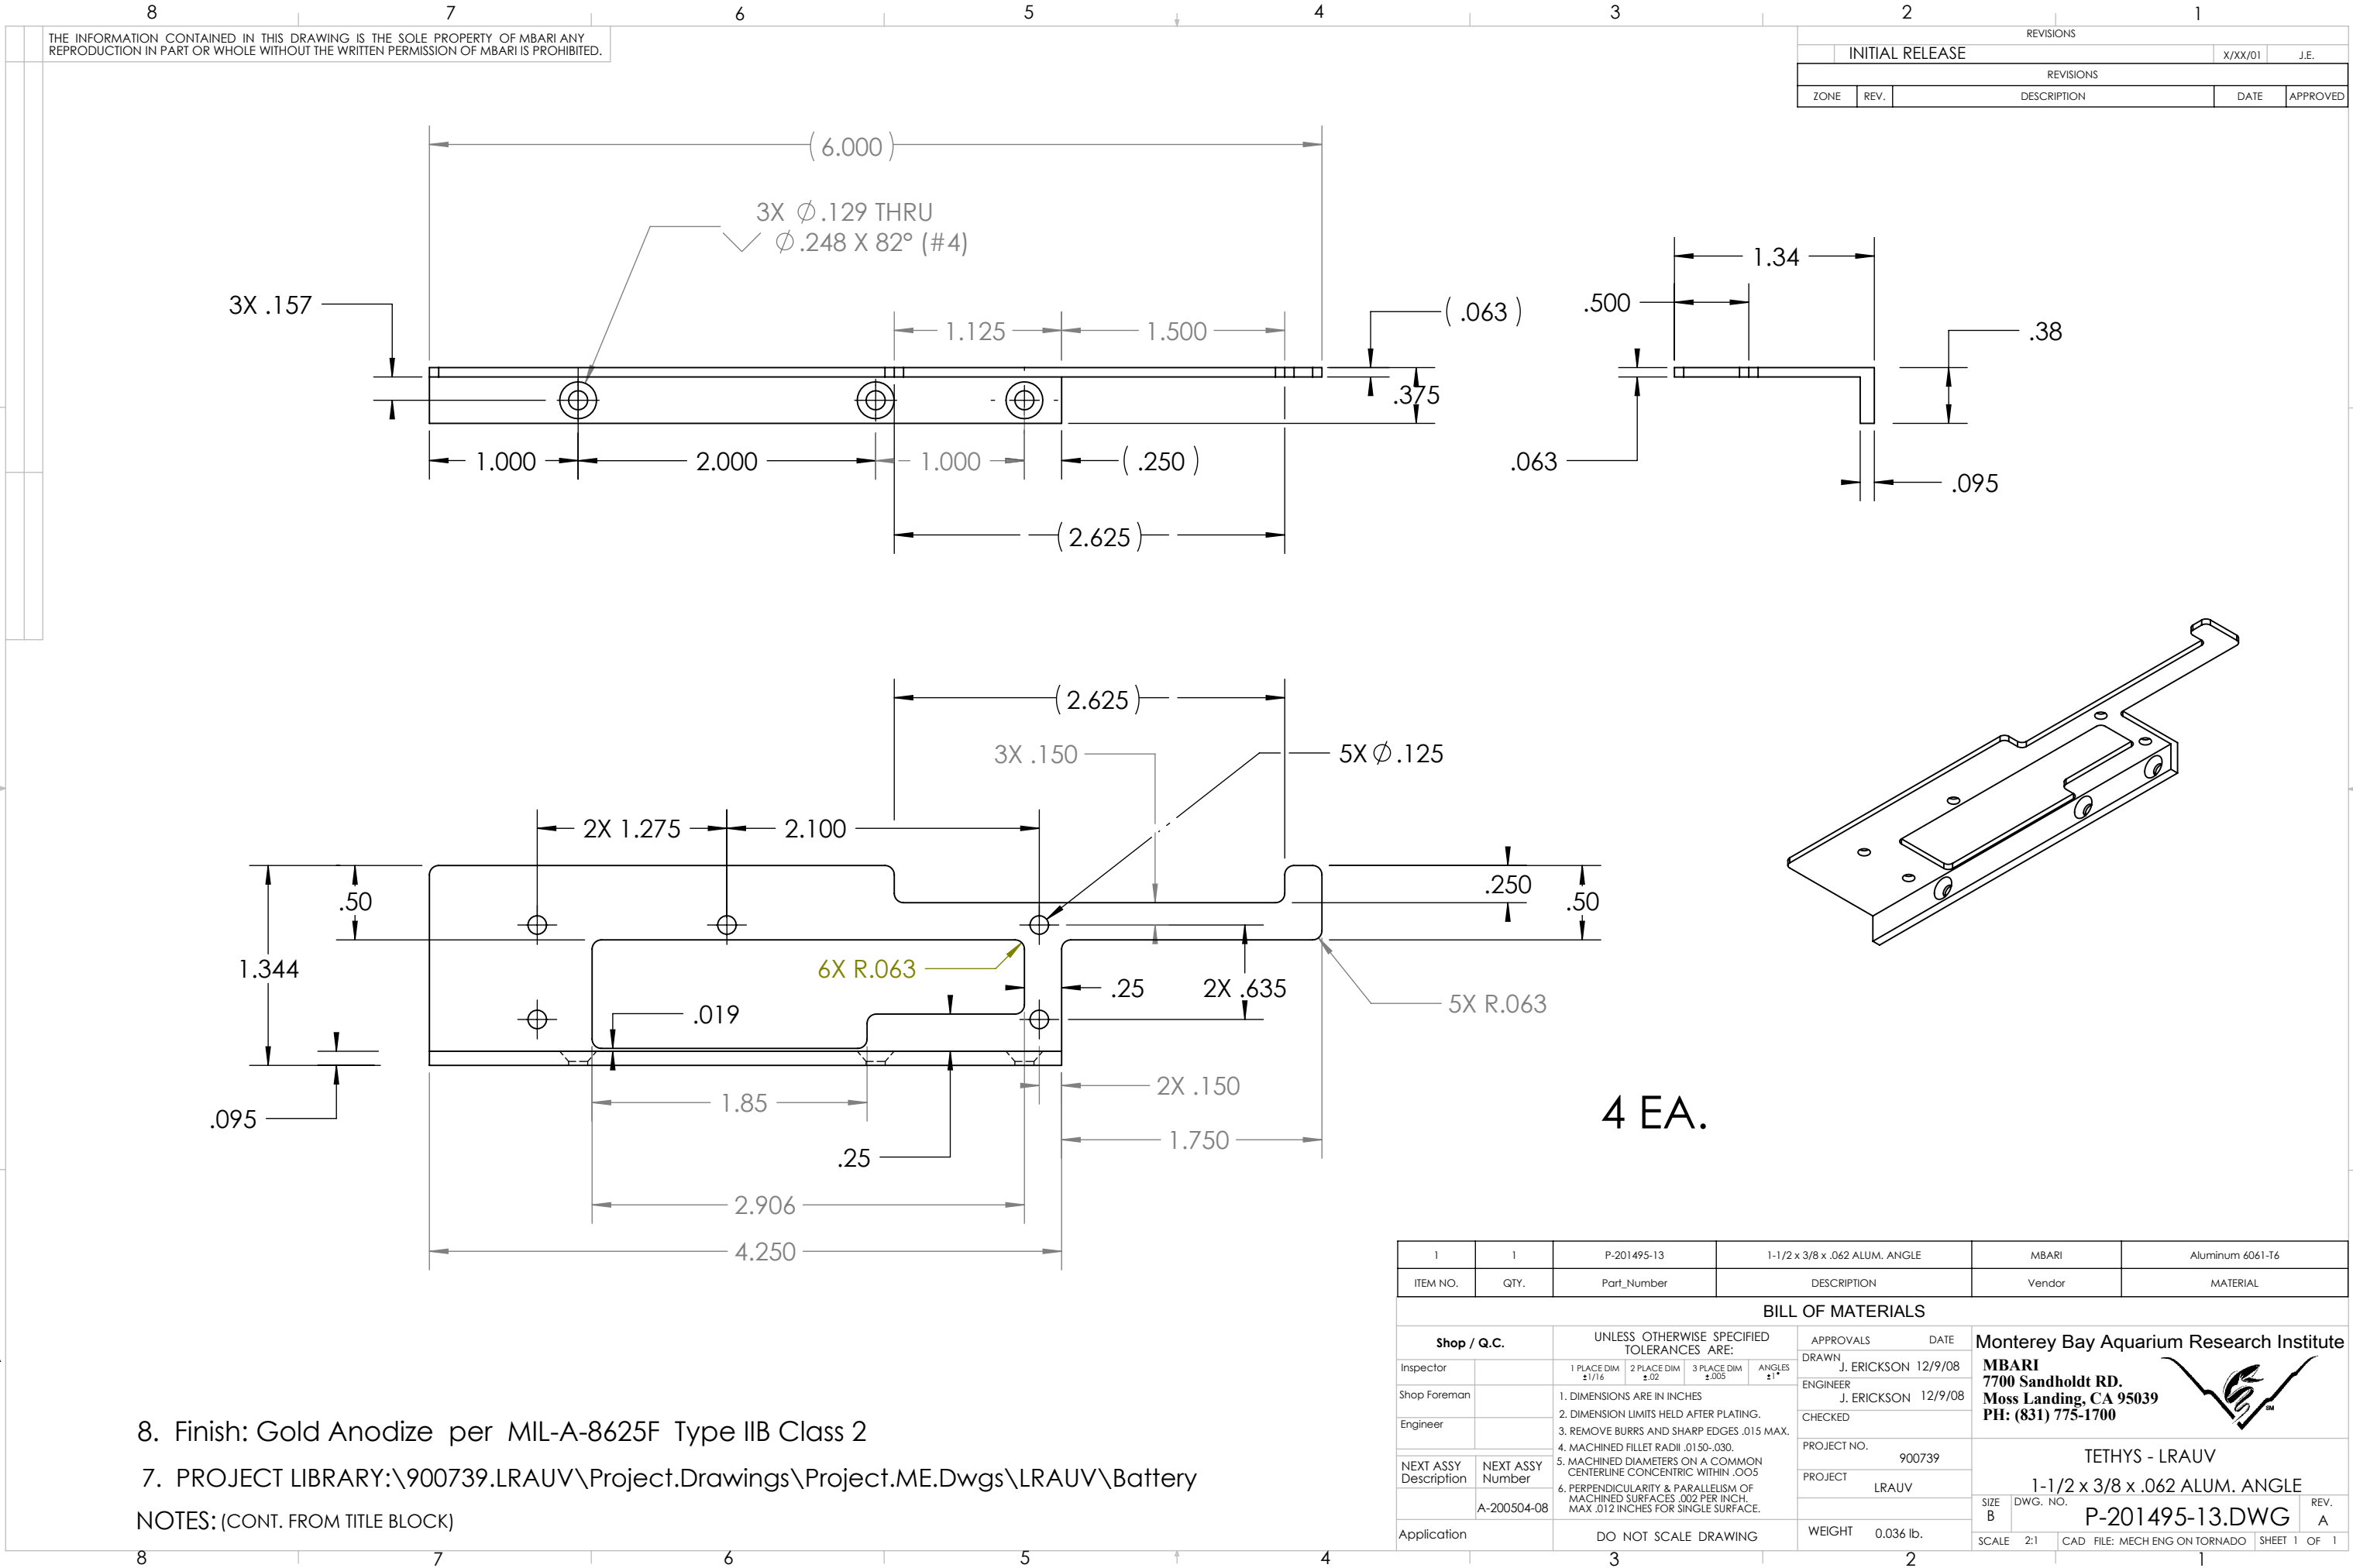

1	1	P-201495-13	1-1/2 x 3/8 x .062 ALUM. ANGLE	MBARI	Aluminum 6061-T6
ITEM NO.	QTY.	Part_Number	DESCRIPTION	Vendor	MATERIAL
BILL OF MATERIALS					
Shop / Q.C.		UNLESS OTHERWISE SPECIFIED TOLERANCES ARE:		APPROVALS DATE	
Inspector		1 PLACE DIM $\pm$ 1/16	2 PLACE DIM $\pm$.02	3 PLACE DIM $\pm$.005	ANGLES $\pm$ 1°
Shop Foreman		1. DIMENSIONS ARE IN INCHES		DRAWN J. ERICKSON 12/9/08	
Engineer		2. DIMENSION LIMITS HELD AFTER PLATING.		ENGINEER J. ERICKSON 12/9/08	
		3. REMOVE BURRS AND SHARP EDGES .015 MAX.		CHECKED	
		4. MACHINED FILLET RADII .0150-.030.		PROJECT NO. 900739	
NEXT ASSY Description	NEXT ASSY Number	5. MACHINED DIAMETERS ON A COMMON CENTERLINE CONCENTRIC WITHIN .005		PROJECT LRAUV	
	A-200504-08	6. PERPENDICULARITY & PARALLELISM OF MACHINED SURFACES .002 PER INCH. MAX .012 INCHES FOR SINGLE SURFACE.		WEIGHT 0.036 lb.	
Application		DO NOT SCALE DRAWING		TETHYS - LRAUV	
				1-1/2 x 3/8 x .062 ALUM. ANGLE	
				P-201495-13.DWG	
				REV. A	
				SCALE 2:1	
				CAD FILE: MECH ENG ON TORNADO	
				SHEET 1 OF 1	

Monterey Bay Aquarium Research Institute
MBARI
7700 Sandholdt RD.
Moss Landing, CA 95039
PH: (831) 775-1700



TETHYS - LRAUV
1-1/2 x 3/8 x .062 ALUM. ANGLE
P-201495-13.DWG
REV. A