
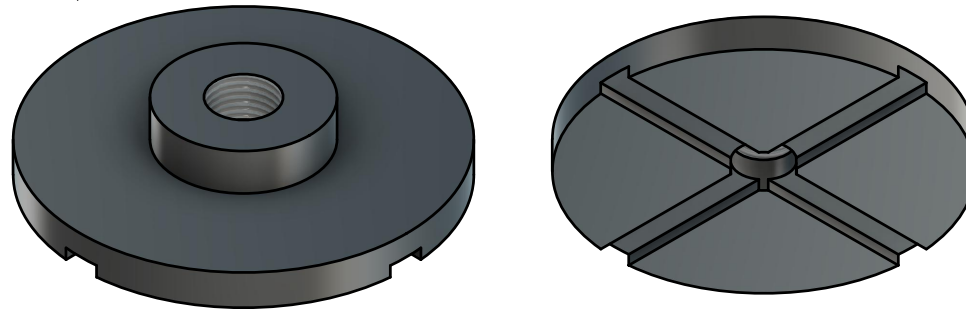


Ø0.3130 ∇ 0.750
1/8 - 27 NPT ∇ 0.236

Ø0.813^{+0.000}
-0.005

(Ø2.000)

A

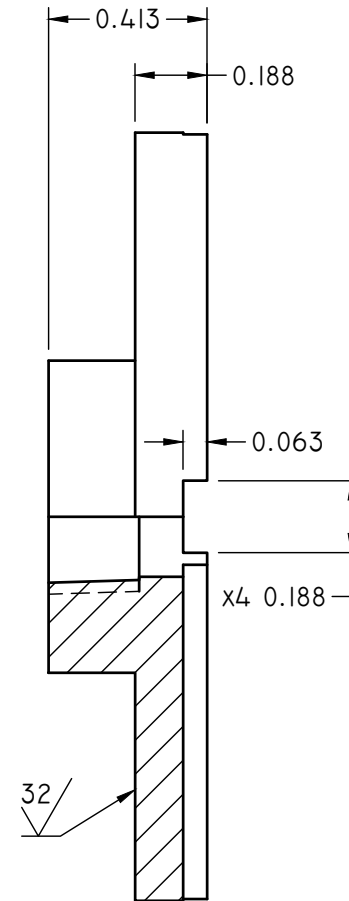

MATERIAL: ISOPLAST 202

READY CONTAINMENT L.L.C.
2300 S DOCK STREET BLDG E STE 101
PALMETTO, FL. 34221
WWW.READYCONTAINMENT.COM

PRODUCT:

ISOPLAST FITTING

DRAWN BY: Bryan Braun DATE: 3/7/2024

SCALE: NTS SHEET: 1/1

DWG #: CRS-ISOPLAST FLANGE-INNER