


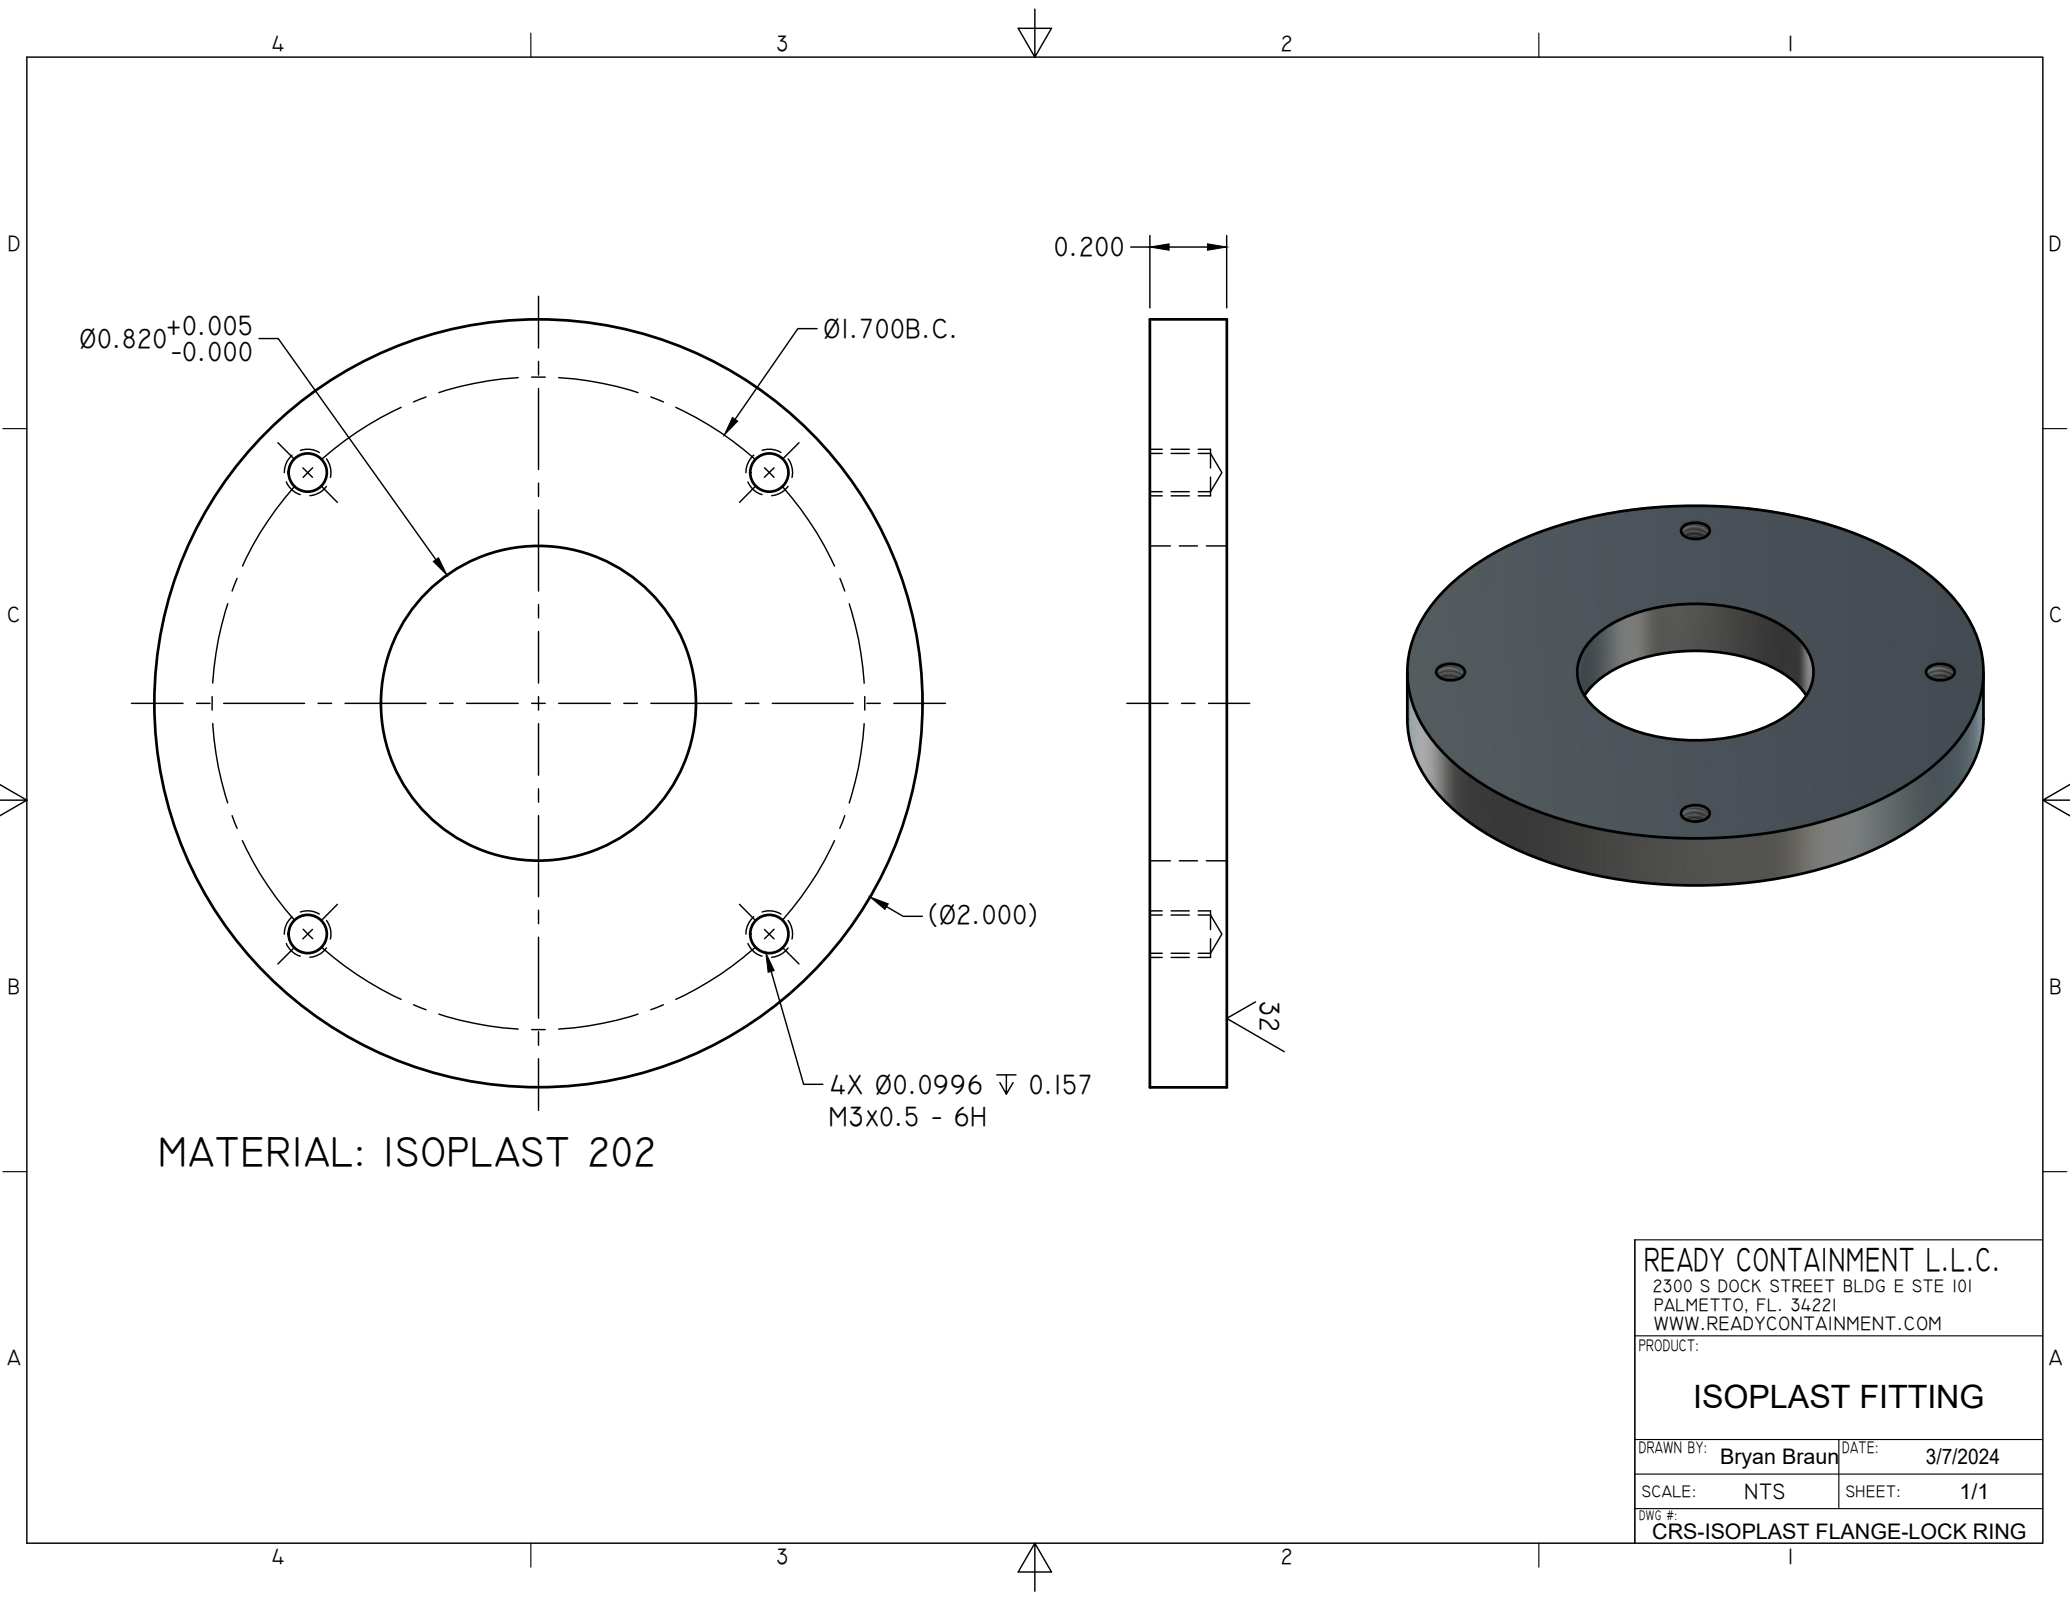

READY CONTAINMENT L.L.C.	
2300 S DOCK STREET BLDG E STE 101	
PALMETTO, FL. 34221	
WWW.READYCONTAINMENT.COM	
PRODUCT:	
ISOPLAST FITTING	
DRAWN BY: Bryan Braun	DATE: 3/7/2024
SCALE: NTS	SHEET: 1/1
DWG #: CRS-ISOPLAST FLANGE-LOCK RING	