

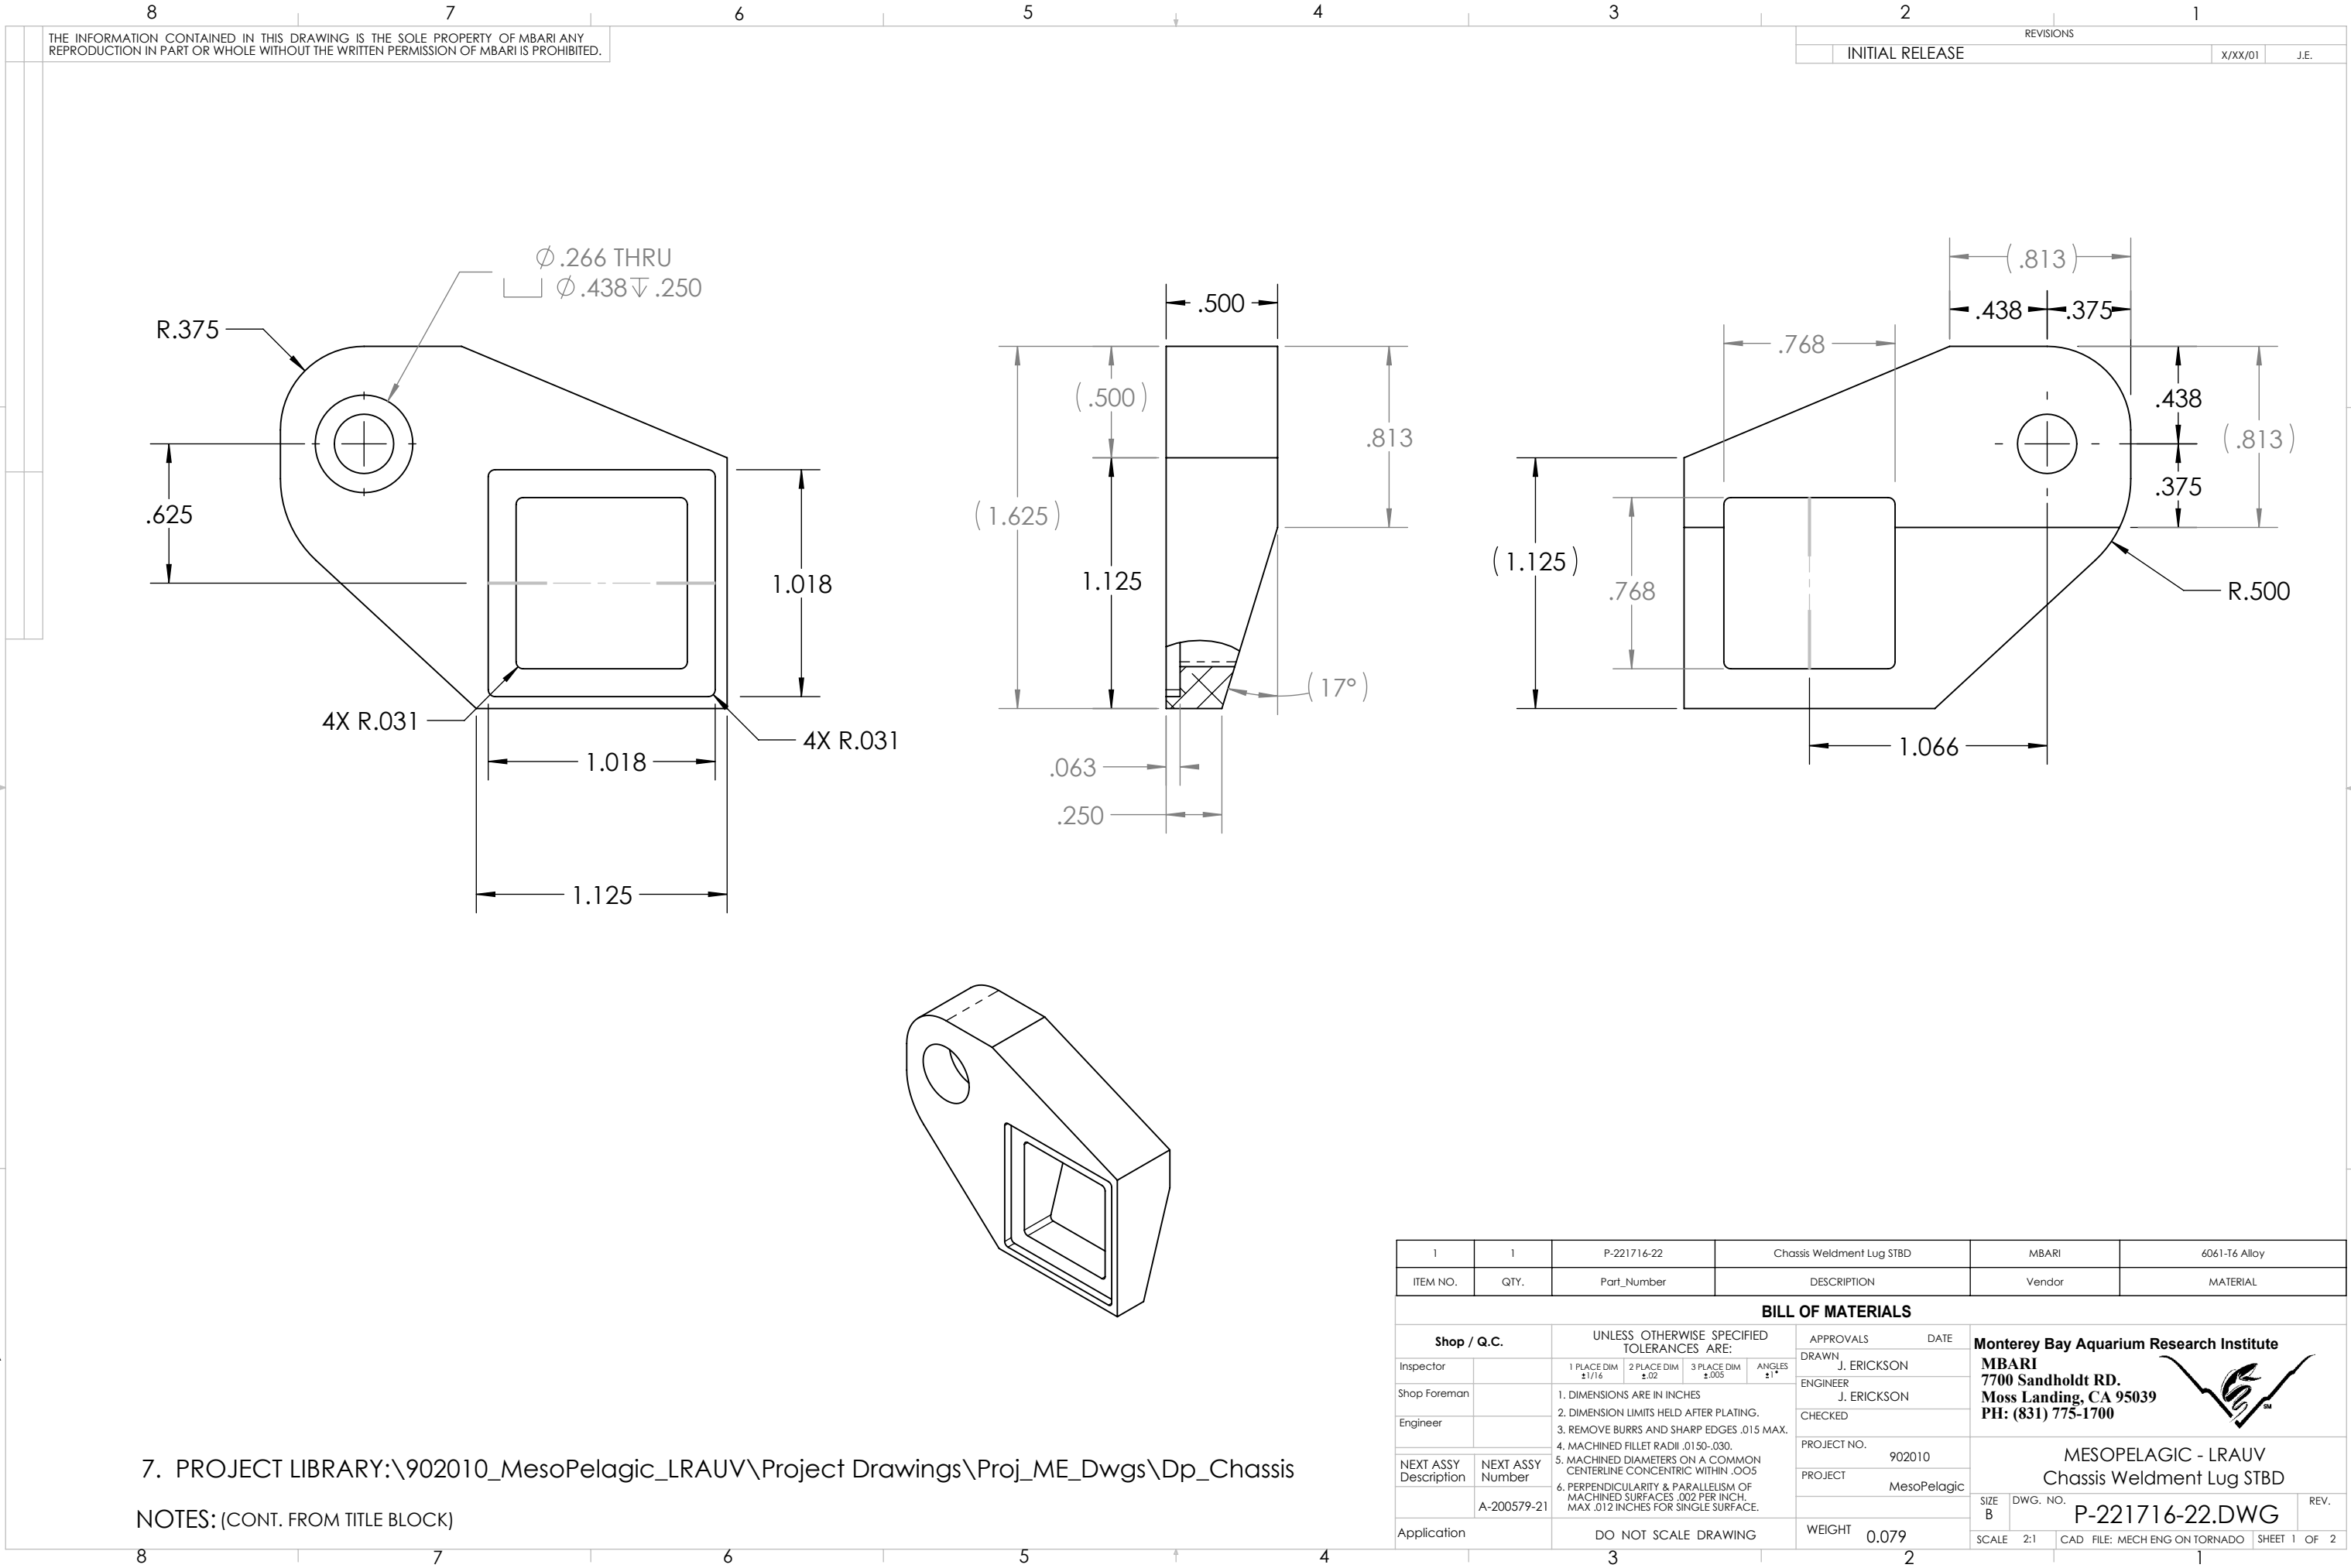
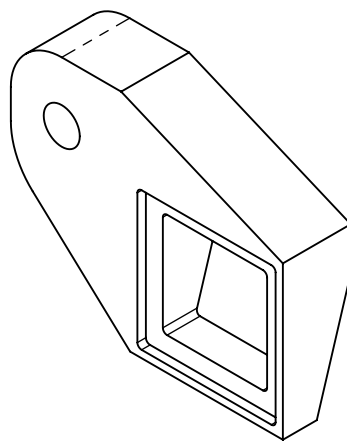
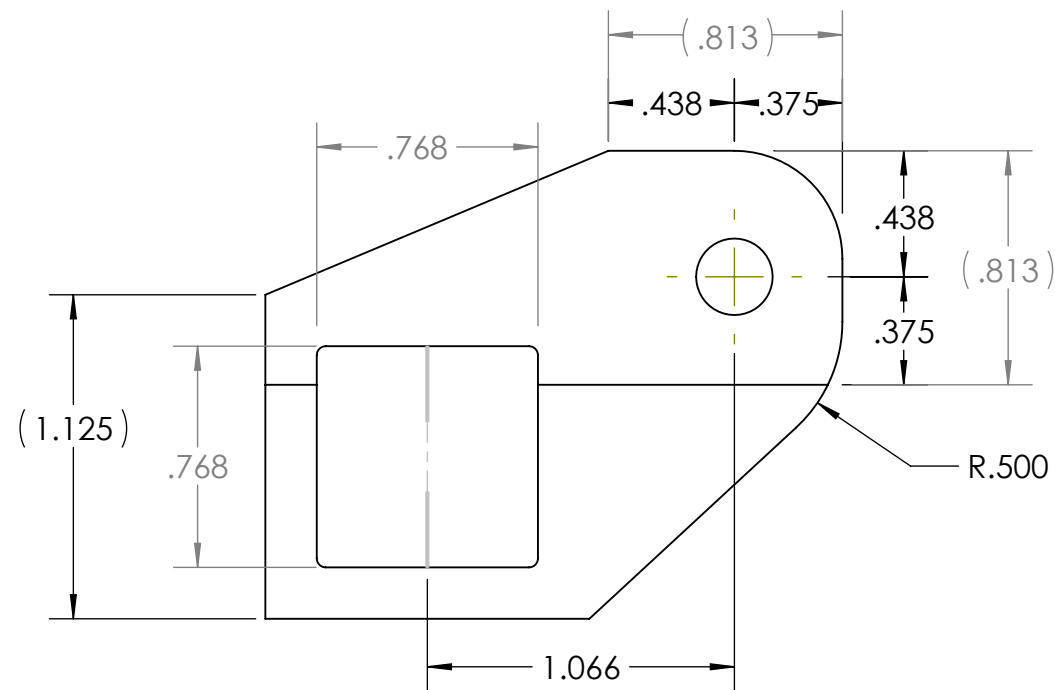


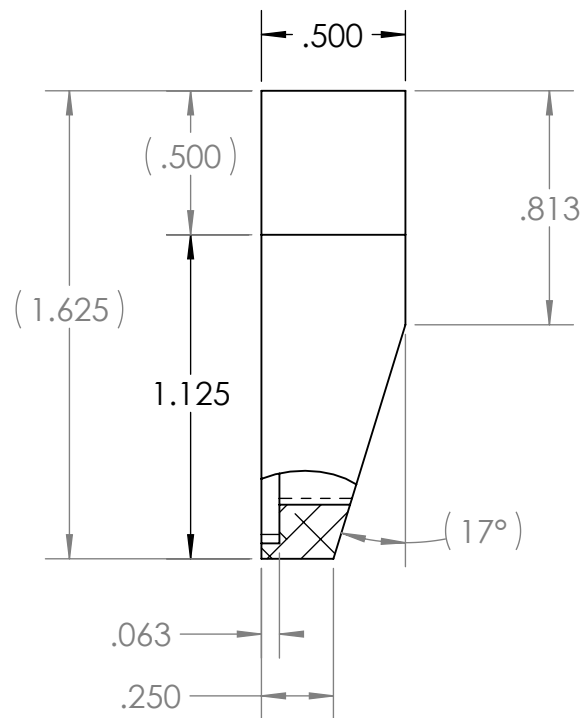

THE INFORMATION CONTAINED IN THIS DRAWING IS THE SOLE PROPERTY OF MBARI ANY REPRODUCTION IN PART OR WHOLE WITHOUT THE WRITTEN PERMISSION OF MBARI IS PROHIBITED.

REVISIONS			
REV.	DESCRIPTION	DATE	APPROVED
	INITIAL RELEASE	X/XX/00	J.E.

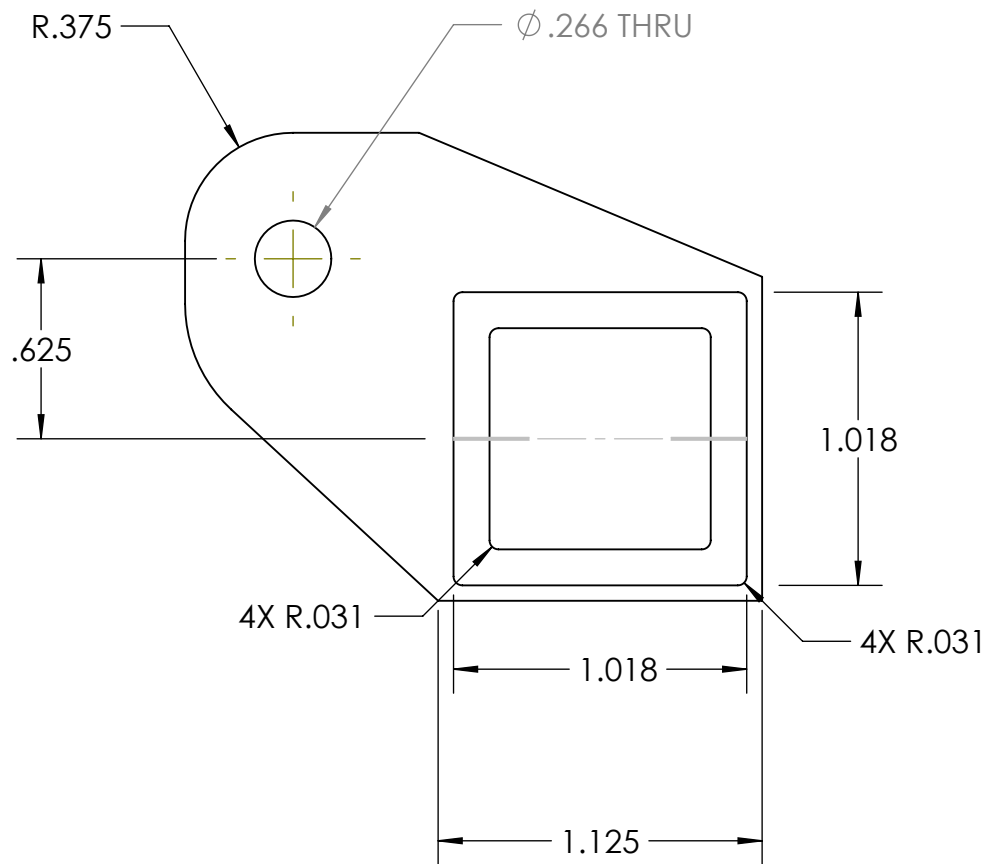

7. PROJECT LIBRARY:\902010_MesoPelagic_LRAUV\Project Drawings\Proj_ME_Dwgs\Dp_Chassis

NOTES: (CONT. FROM TITLE BLOCK)

	1	P-221716-22	Chassis Weldment Lug STBD	MBARI	6061-T6 Alloy
ITEM NO.	QTY.	Part Number	DESCRIPTION	Vendor	MATERIAL

BILL OF MATERIALS							
Shop / Q.C.		UNLESS OTHERWISE SPECIFIED TOLERANCES ARE:			APPROVALS	DATE	Monterey Bay Aquarium Research Institute MBARI 7700 Sandholdt RD. Moss Landing, CA 95039 PH: (831) 775-1700 
Inspector		1 PLACE DIM ±1/16	2 PLACE DIM ±.02	3 PLACE DIM ±.005	ANGLES ±1°	DRAWN J. ERICKSON	
Shop Foreman		1. DIMENSIONS ARE IN INCHES 2. DIMENSION LIMITS HELD AFTER PLATING. 3. REMOVE BURRS AND SHARP EDGES .015 MAX. 4. MACHINED FILLET RADII .0150-.030.				ENGINEER J. ERICKSON	
Engineer						CHECKED	
NEXT ASSY Description	NEXT ASSY Number	5. MACHINED DIAMETERS ON A COMMON CENTERLINE CONCENTRIC WITHIN .005 6. PERPENDICULARITY & PARALLELISM OF MACHINED SURFACES .002 PER INCH. MAX .012 INCHES FOR SINGLE SURFACE.				PROJECT NO. 902010	
Application		DO NOT SCALE DRAWING		WEIGHT 0.082 lb.		PROJECT Mesopelagic	
				SIZE B		DWG. NO.	REV.
				SCALE 2:1		CAD FILE: MECH ENG ON TORNADO	SHEET 2 OF 2