
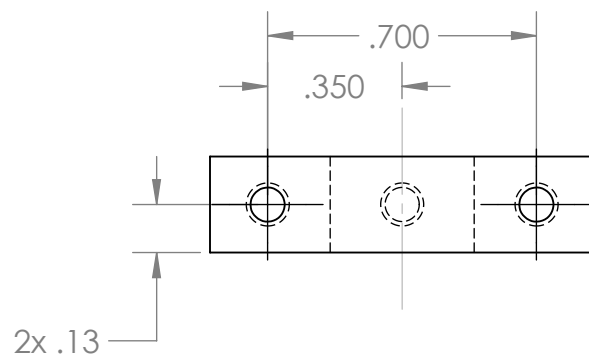
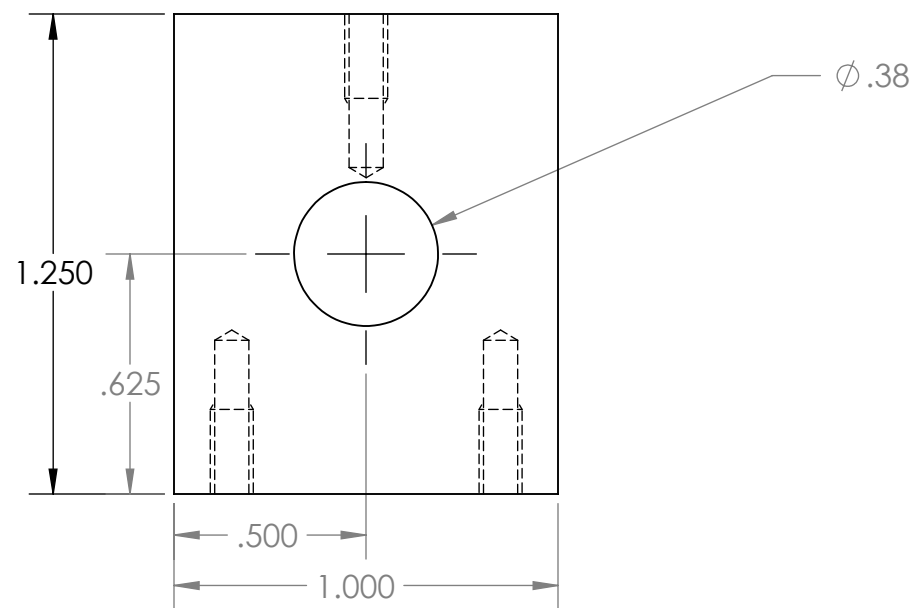


REVISIONS			
REV.	DESCRIPTION	DATE	APPROVED
	INITIAL RELEASE		

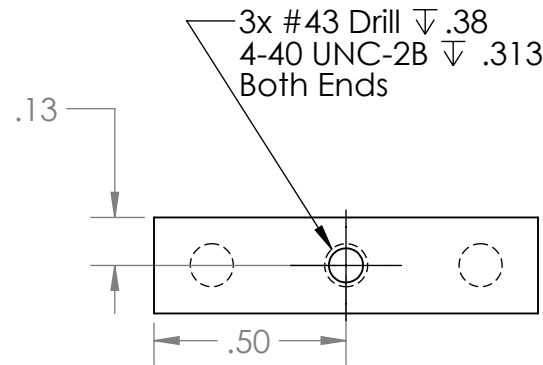

NEXT ASSY	USED ON

2				
1	2 Ea.		Sub Conn Connector Plate	Acetal
ITEM NO.	QTY	PART NO.	DESCRIPTION	MATERIAL SPECIFICATION
BILL OF MATERIALS				
UNLESS OTHERWISE SPECIFIED TOLERANCES ARE:		APPROVALS	DATE	
1 PLACE DIM ±1/16	2 PLACE DIM ±.02	3 PLACE DIM ±.005	ANGLES ±1°	
1. DIMENSIONS ARE IN INCHES		DRAWN F. Shane 15Aug2011		
2. DIMENSION LIMITS HELD AFTER PLATING.		ENGINEER F. Shane 15Aug2011		
3. REMOVE BURRS AND SHARP EDGES .015 MAX.		CHECKED		
4. MACHINED FILLET RADII .0150-.030.		PROJECT NO. 900739		
5. MACHINED DIAMETERS ON A COMMON CENTERLINE CONCENTRIC WITHIN .005		PROJECT LRAUV		
6. PERPENDICULARITY & PARALLELISM OF MACHINED SURFACES .002 PER INCH. MAX .012 INCHES FOR SINGLE SURFACE.		 LRAUV SubConn Connector Plate		
DO NOT SCALE DRAWING		WEIGHT		SIZE B DWG. NO. 200797-09 REV.
		SCALE NONE CAD FILE: Project Library\900739\LRAUV		SHEET 1 OF 1