


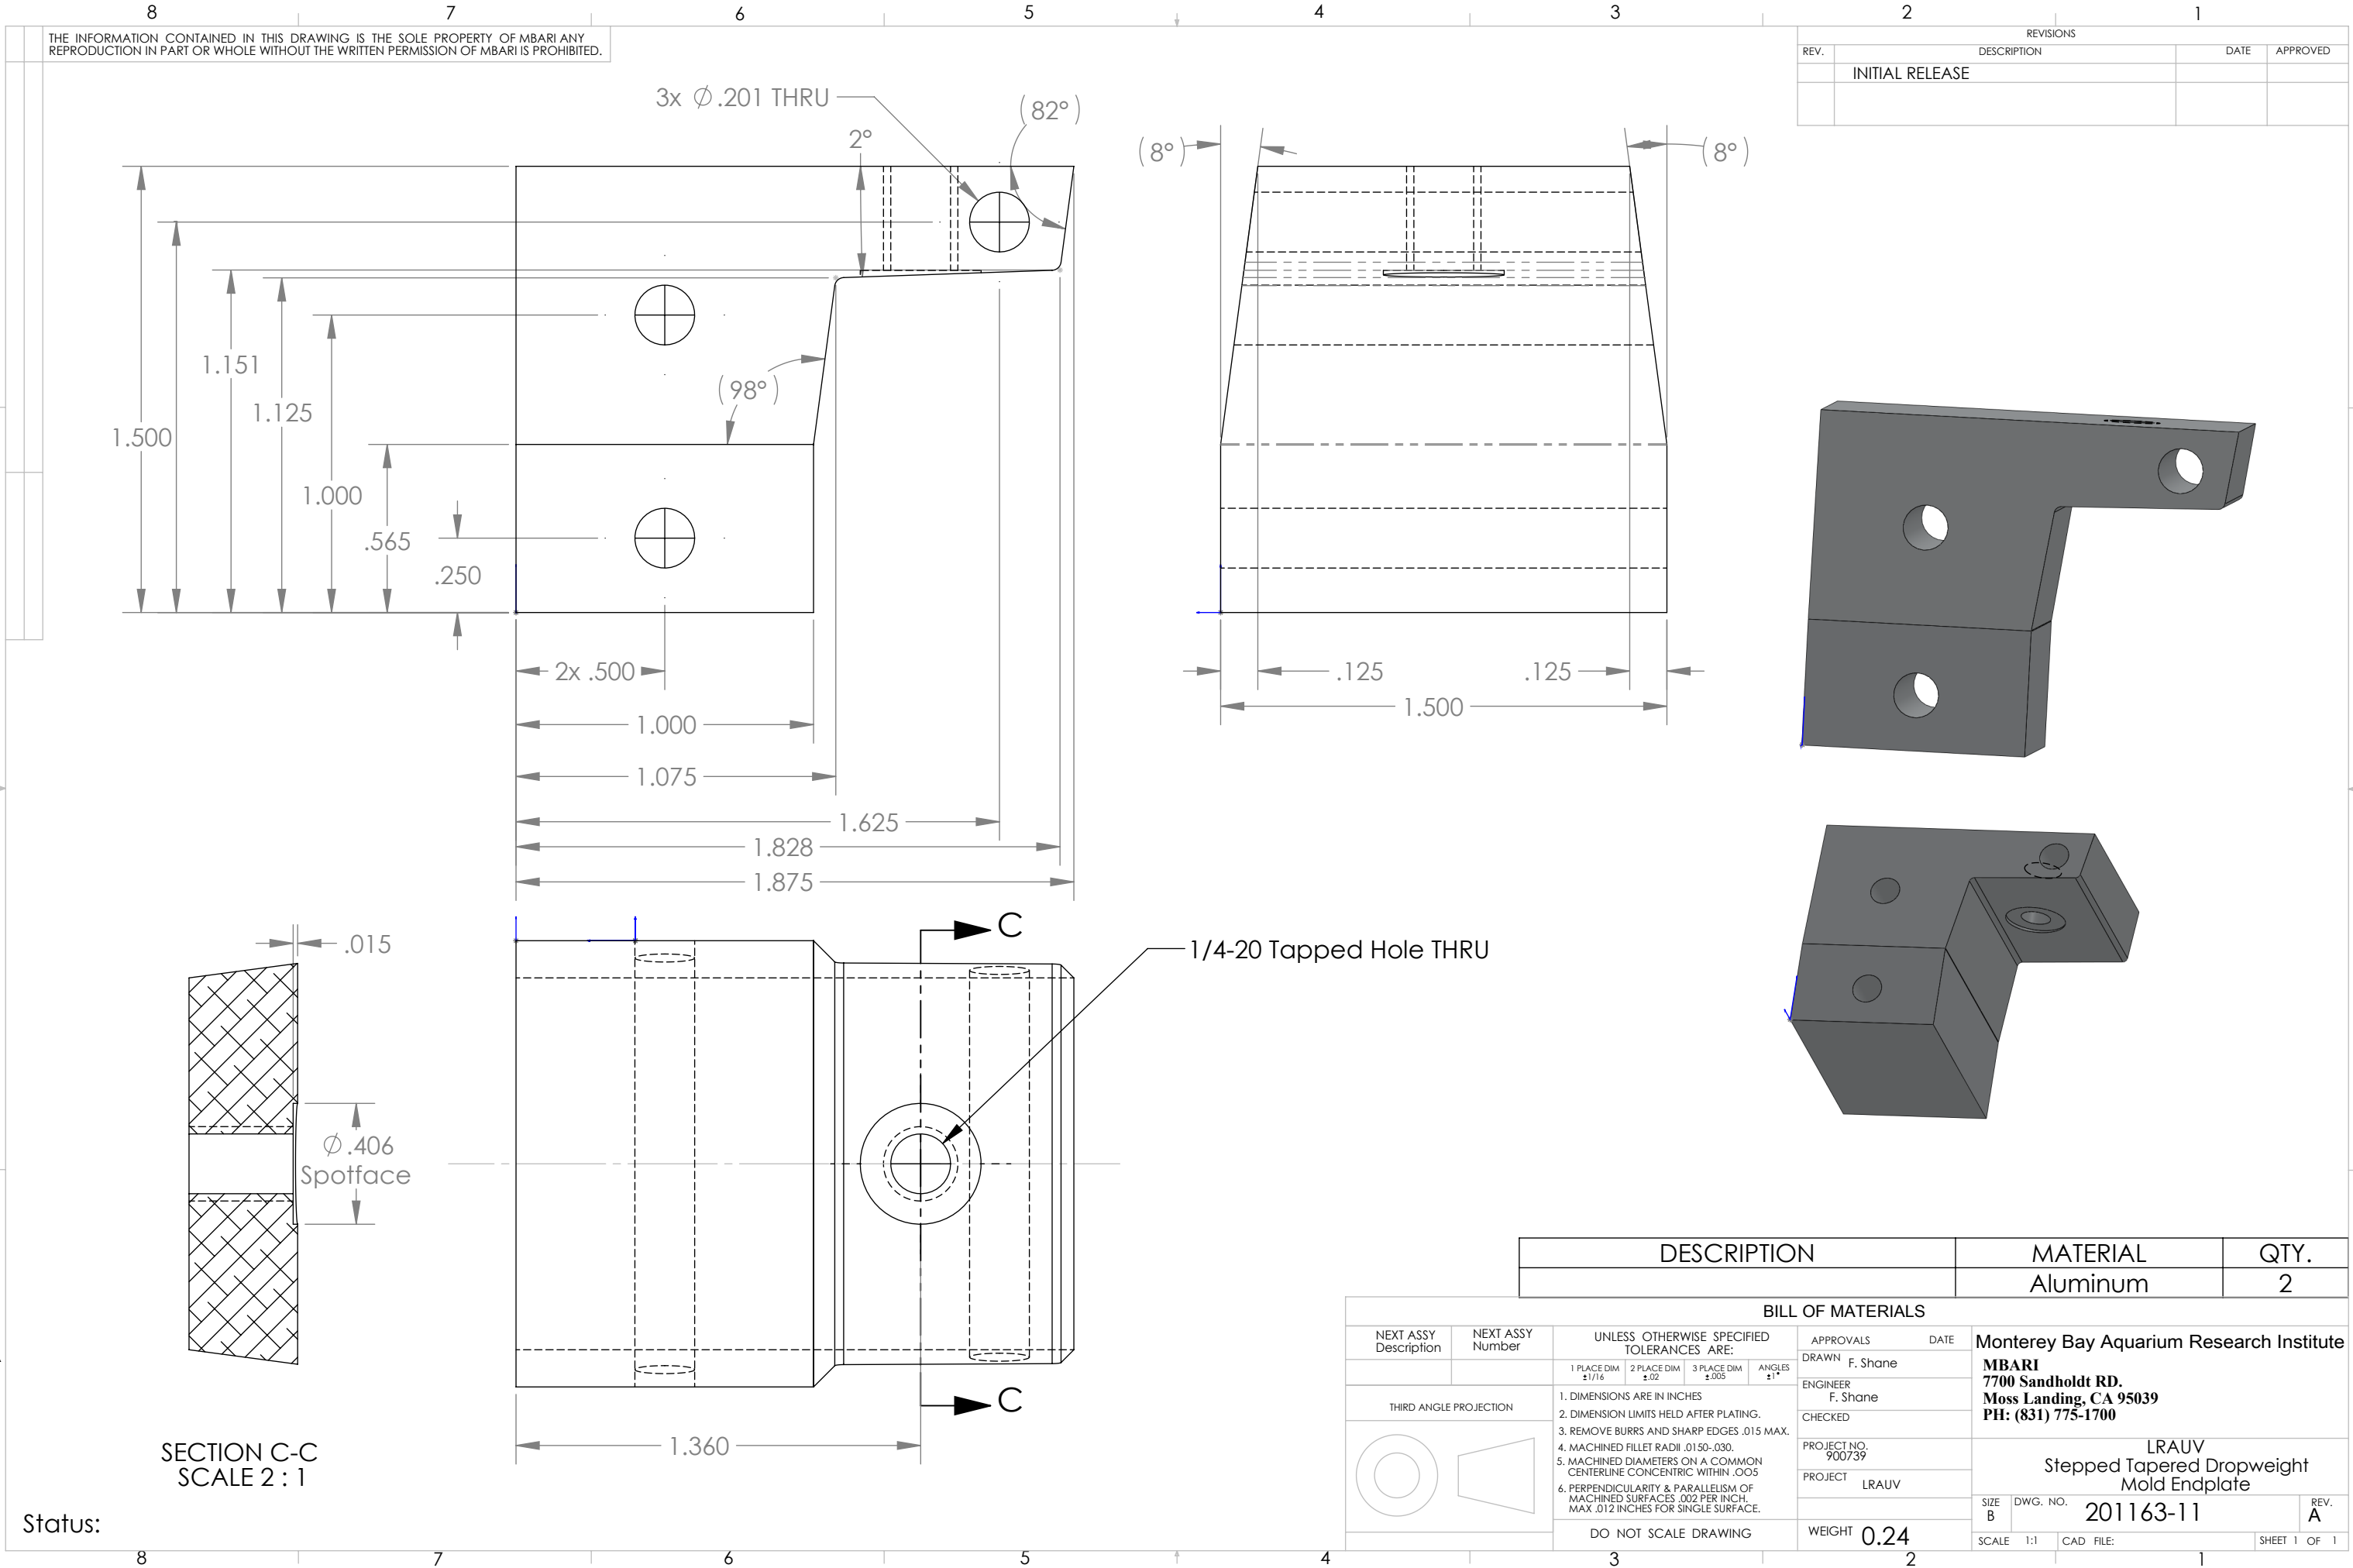

THE INFORMATION CONTAINED IN THIS DRAWING IS THE SOLE PROPERTY OF MBARI ANY REPRODUCTION IN PART OR WHOLE WITHOUT THE WRITTEN PERMISSION OF MBARI IS PROHIBITED.

REVISIONS			
REV.	DESCRIPTION	DATE	APPROVED
	INITIAL RELEASE		

DESCRIPTION	MATERIAL	QTY.
	Aluminum	2

BILL OF MATERIALS				Monterey Bay Aquarium Research Institute		
NEXT ASSY Description	NEXT ASSY Number	UNLESS OTHERWISE SPECIFIED TOLERANCES ARE:		APPROVALS	MBARI 7700 Sandholdt RD. Moss Landing, CA 95039 PH: (831) 775-1700	
		1 PLACE DIM ±1/16	2 PLACE DIM ±.02	DATE		
		3 PLACE DIM ±.005	ANGLES ±1°	DRAWN F. Shane		
		1. DIMENSIONS ARE IN INCHES 2. DIMENSION LIMITS HELD AFTER PLATING. 3. REMOVE BURRS AND SHARP EDGES .015 MAX. 4. MACHINED FILLET RADII .0150-.030. 5. MACHINED DIAMETERS ON A COMMON CENTERLINE CONCENTRIC WITHIN .005 6. PERPENDICULARITY & PARALLELISM OF MACHINED SURFACES .002 PER INCH. MAX .012 INCHES FOR SINGLE SURFACE.		ENGINEER F. Shane		
THIRD ANGLE PROJECTION				CHECKED	LRAUV Stepped Tapered Dropweight Mold Endplate	
				PROJECT NO. 900739		
				PROJECT LRAUV		
				WEIGHT 0.24	SIZE B	REV. A
				DO NOT SCALE DRAWING	DWG. NO. 201163-11	
					SCALE 1:1	SHEET 1 OF 1