
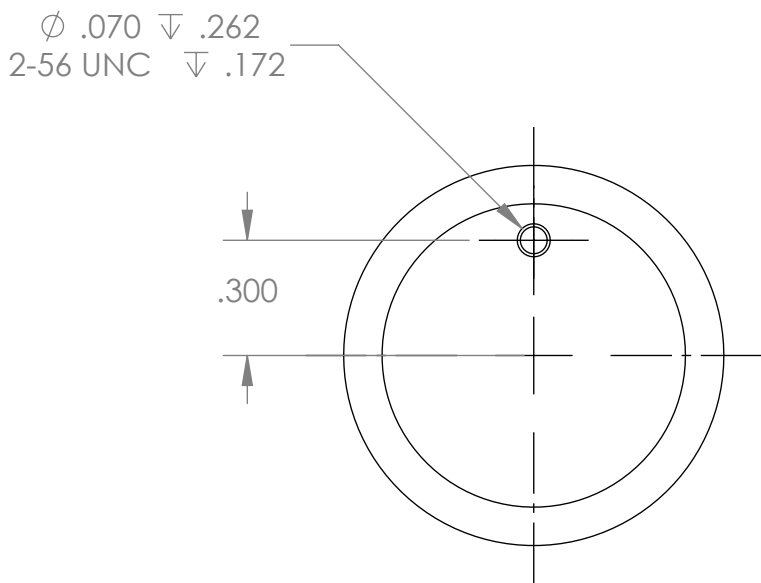
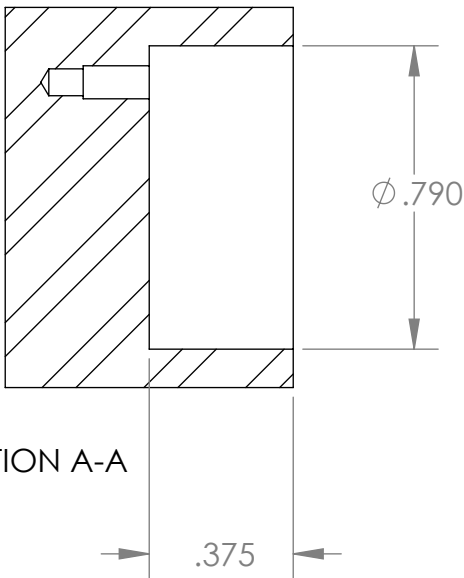


REVISIONS			
REV.	DESCRIPTION	DATE	APPROVED
	INITIAL RELEASE		

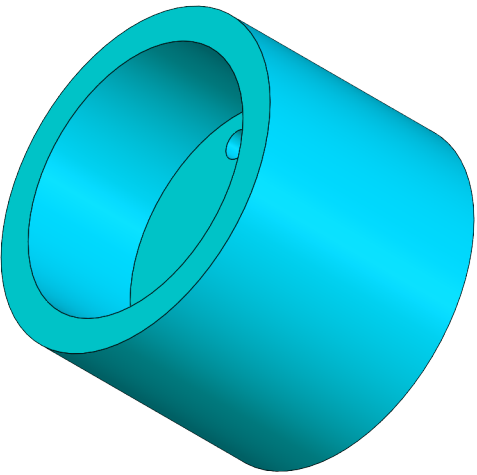

.375

BILL OF MATERIALS									
NEXT ASSY Description	NEXT ASSY Number	UNLESS OTHERWISE SPECIFIED TOLERANCES ARE:				APPROVALS DATE		Monterey Bay Aquarium Research Institute MBARI 7700 Sandholdt RD. Moss Landing, CA 95039 PH: (831) 775-1700 	
		1 PLACE DIM ±1/16	2 PLACE DIM ±.02	3 PLACE DIM ±.005	ANGLES ±1°	DRAWN	4/9/2005		
THIRD ANGLE PROJECTION 						ENGINEER	B. Hobson		
						CHECKED			
						PROJECT NO.	900739		
						PROJECT	Tethys LRAUV	TETHYS - LRAUV	
								DW_Burn Wire Ground Point	
						SIZE B	DWG. NO.	P-200801-09	REV. -
						SCALE	2:1	CAD FILE:	SHEET I OF I
						WEIGHT	0.11 Lbs		

Status: 7. PROJECT LIBRARY:\900739.LRAUV\Project.Drawings\Project.ME.Dwgs\LRAUV\Dropweight\
Drop Weight Assembly Rev.3