






REVISIONS			
REV.	DESCRIPTION	DATE	APPROVED
	INITIAL RELEASE		

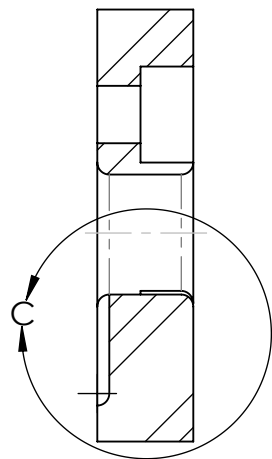

SECTION B-B
SCALE 2 : 1

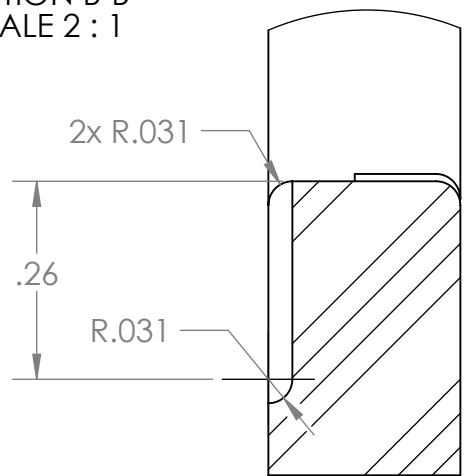

DETAIL C
SCALE 4 : 1

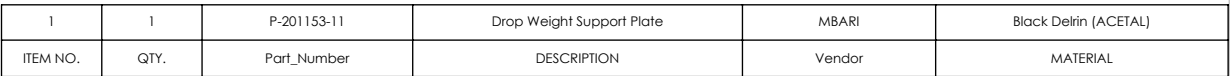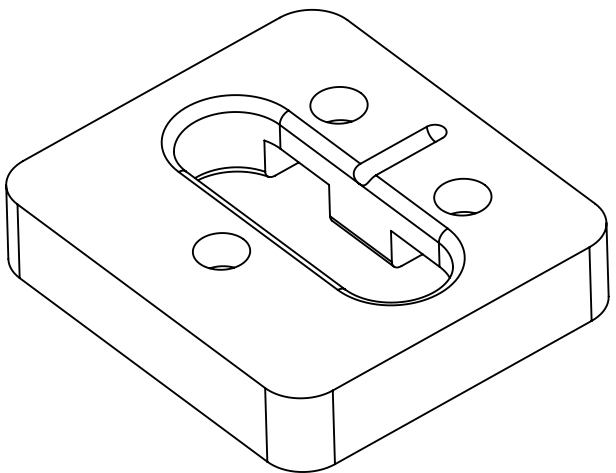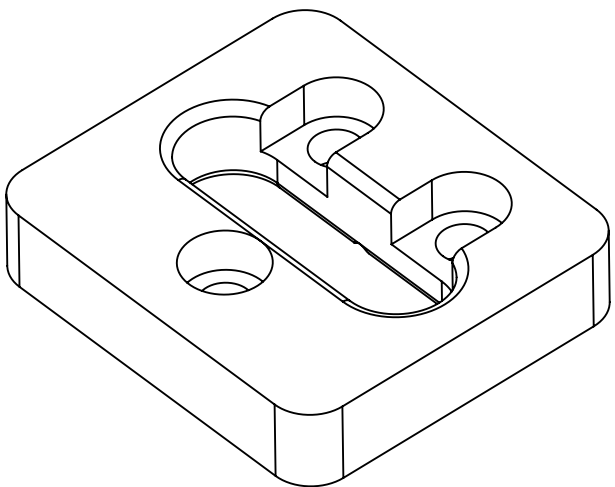

A-201500-17 NEXT ASSY USED ON		APPLICATION DO NOT SCALE DRAWING		UNLESS OTHERWISE SPECIFIED TOLERANCES ARE:				APPROVALS		DATE	Monterey Bay Aquarium Research Institute 7700 Sandholdt RD. Moss Landing, CA 95039 PH: (408) 775-1700 TETHYS - LRAUV Drop Weight Support Plate P-201153-11 SCALE NONECAD FILE: Project Library\900739\LRAUV SHEET 1 OF 1							
				1 PLACE DIM ±1/16		2 PLACE DIM ±.02		3 PLACE DIM ±.005		ANGLES ±1°					DRAWN	F. Shane	26Jul11	
				1. DIMENSIONS ARE IN INCHES				ENGINEER		F. Shane					26Jul11			
				2. DIMENSION LIMITS HELD AFTER PLATING.				CHECKED										
				3. REMOVE BURRS AND SHARP EDGES .015 MAX.				PROJECT NO.		900739								
4. MACHINED FILLET RADII .0150-.030.				PROJECT		LRAUV	WEIGHT		0.01									
5. MACHINED DIAMETERS ON A COMMON CENTERLINE CONCENTRIC WITHIN .005																		
6. PERPENDICULARITY & PARALLELISM OF MACHINED SURFACES .002 PER INCH. MAX .012 INCHES FOR SINGLE SURFACE.																		