

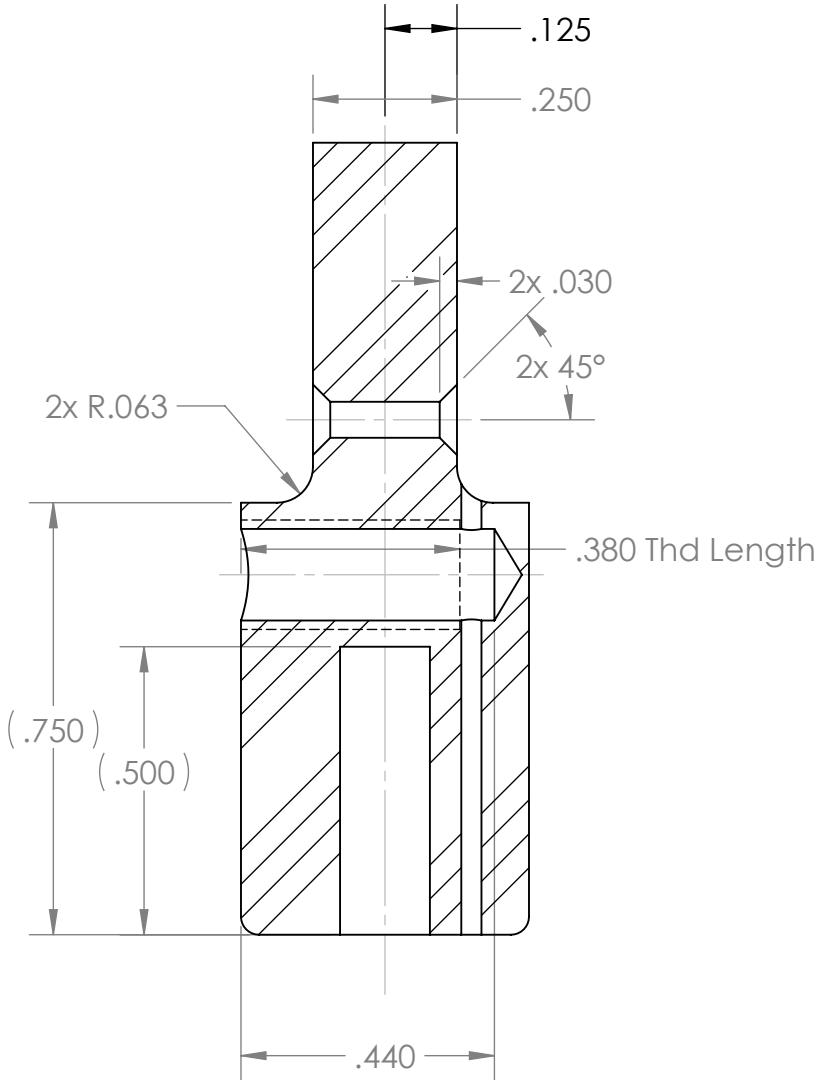
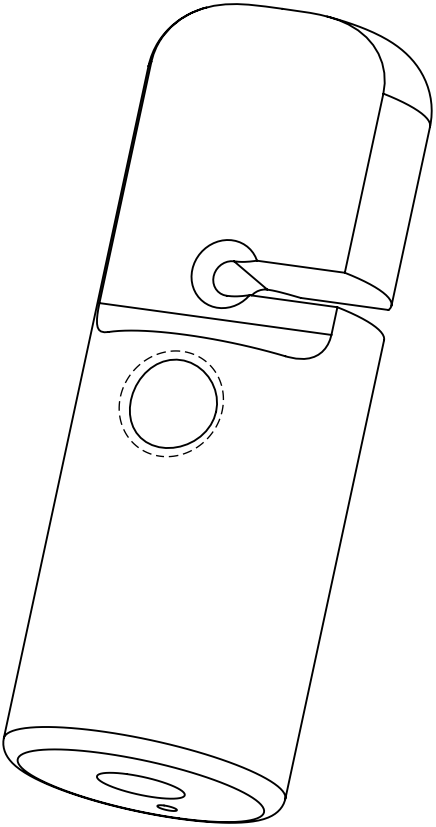


THE INFORMATION CONTAINED IN THIS DRAWING IS THE SOLE PROPERTY OF MBARI. ANY REPRODUCTION IN PART OR WHOLE WITHOUT THE WRITTEN PERMISSION OF MBARI IS PROHIBITED.

REVISIONS						
REV.	DESCRIPTION			DATE	APPROVED	
INITIAL RELEASE						
REVISIONS						
ZONE	REV.	DESCRIPTION			DATE	APPROVED
A4	A	Rev.A CHGMAT'L frm Delrin to Visijet M3 Crystal CHG TAP DIA. to .156 - 83% THRD			3/26/2014	J.E.

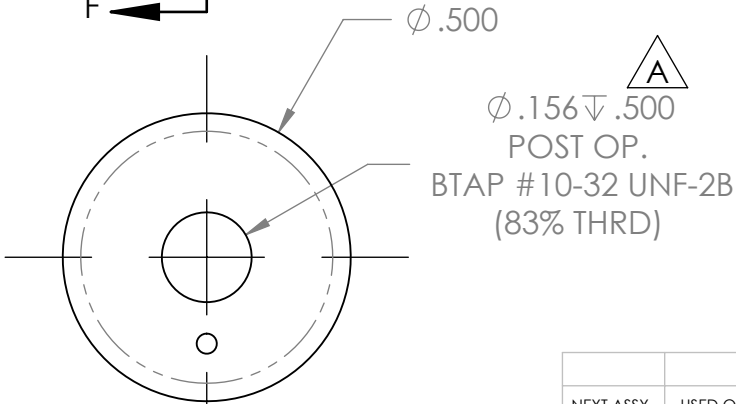

SECTION F-F
SCALE 3 : 1

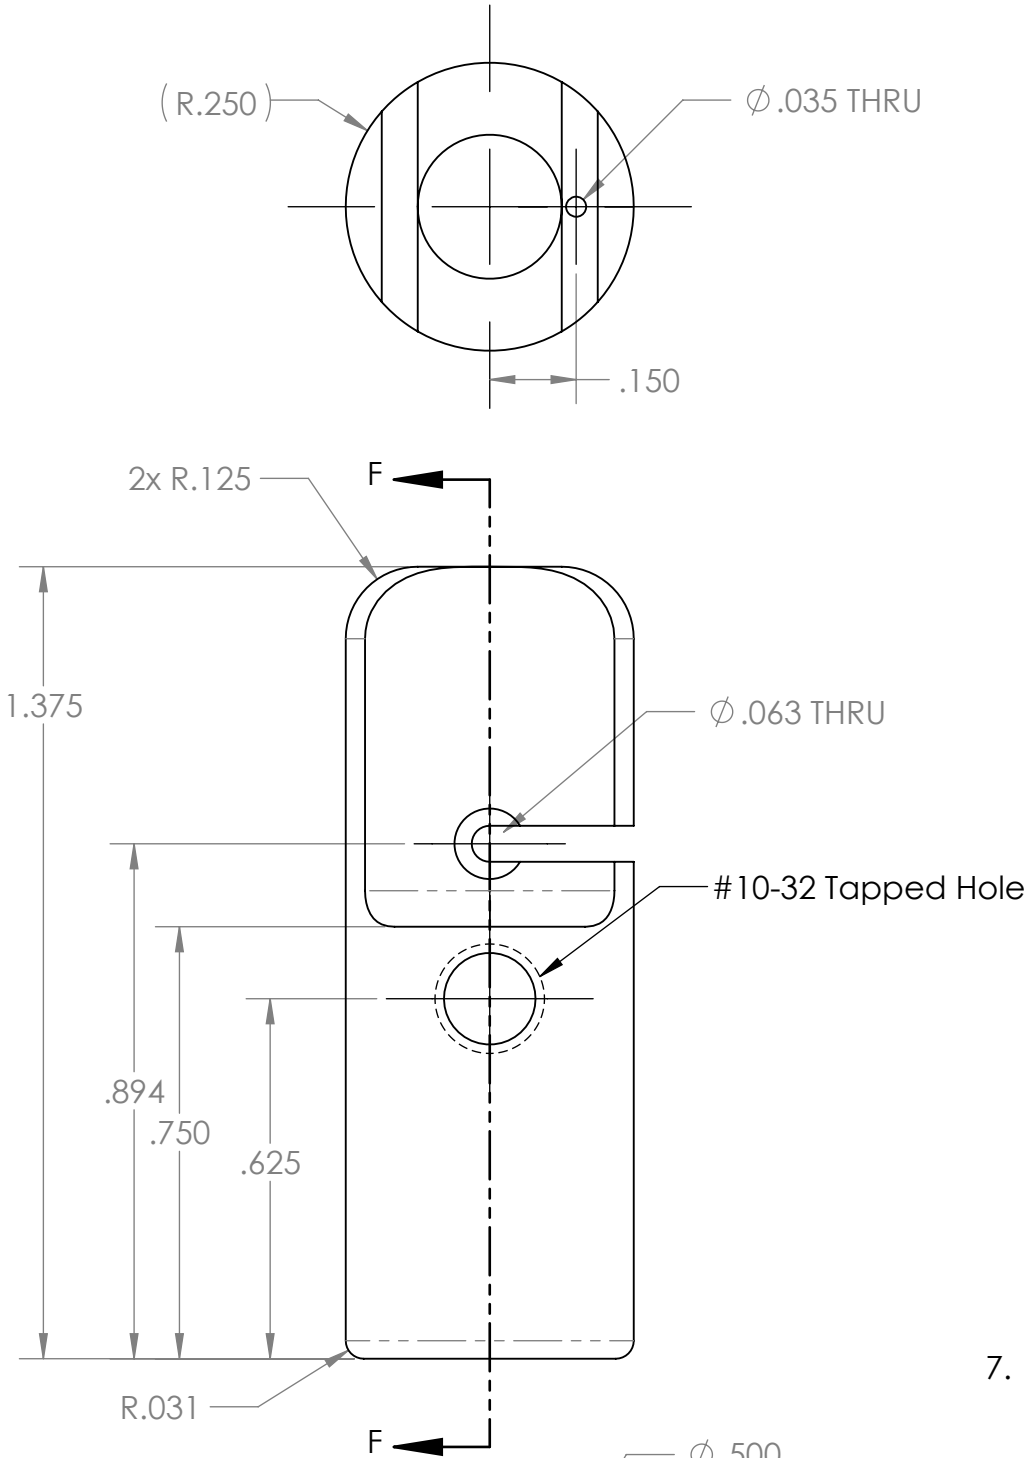

7. PROJECT LIBRARY:\900739.LRAUV\Project.Drawings\
Project.ME.Dwgs\LRAUV\Dropweight\Drop Weight Assembly Rev.3

1	1	P-201155-11	Drop Weight Adjustment Guide Rev.A	MBARI	Visijet M3 Crystal
ITEM NO.	QTY.	Part_Number	DESCRIPTION	Vendor	MATERIAL
BILL OF MATERIALS					
UNLESS OTHERWISE SPECIFIED TOLERANCES ARE:			APPROVALS	DATE	Monterey Bay Aquarium Research Institute  7700 Sandholdt RD. Moss Landing, CA 95039 PH: (408) 775-1700
1 PLACE DIM ±1/16	2 PLACE DIM ±.02	3 PLACE DIM ±.005	DRAWN	F. Shane 01Aug11	
1. DIMENSIONS ARE IN INCHES 2. DIMENSION LIMITS HELD AFTER PLATING. 3. REMOVE BURRS AND SHARP EDGES .015 MAX. 4. MACHINED FILLET RADII .0150-.030. 5. MACHINED DIAMETERS ON A COMMON CENTERLINE CONCENTRIC WITHIN .005 6. PERPENDICULARITY & PARALLELISM OF MACHINED SURFACES .002 PER INCH. MAX .012 INCHES FOR SINGLE SURFACE.			ENGINEER	F. Shane 01Aug11	
			CHECKED		
			PROJECT NO.	900739	TETHYS - LRAUV Drop Weight Adjustment Guide P-201155-11
			PROJECT	LRAUV	
			WEIGHT	0.01	
DO NOT SCALE DRAWING			SCALE	NONE	CAD FILE: Project Library\900739\LRAUV
			SHEET	1	OF 1