


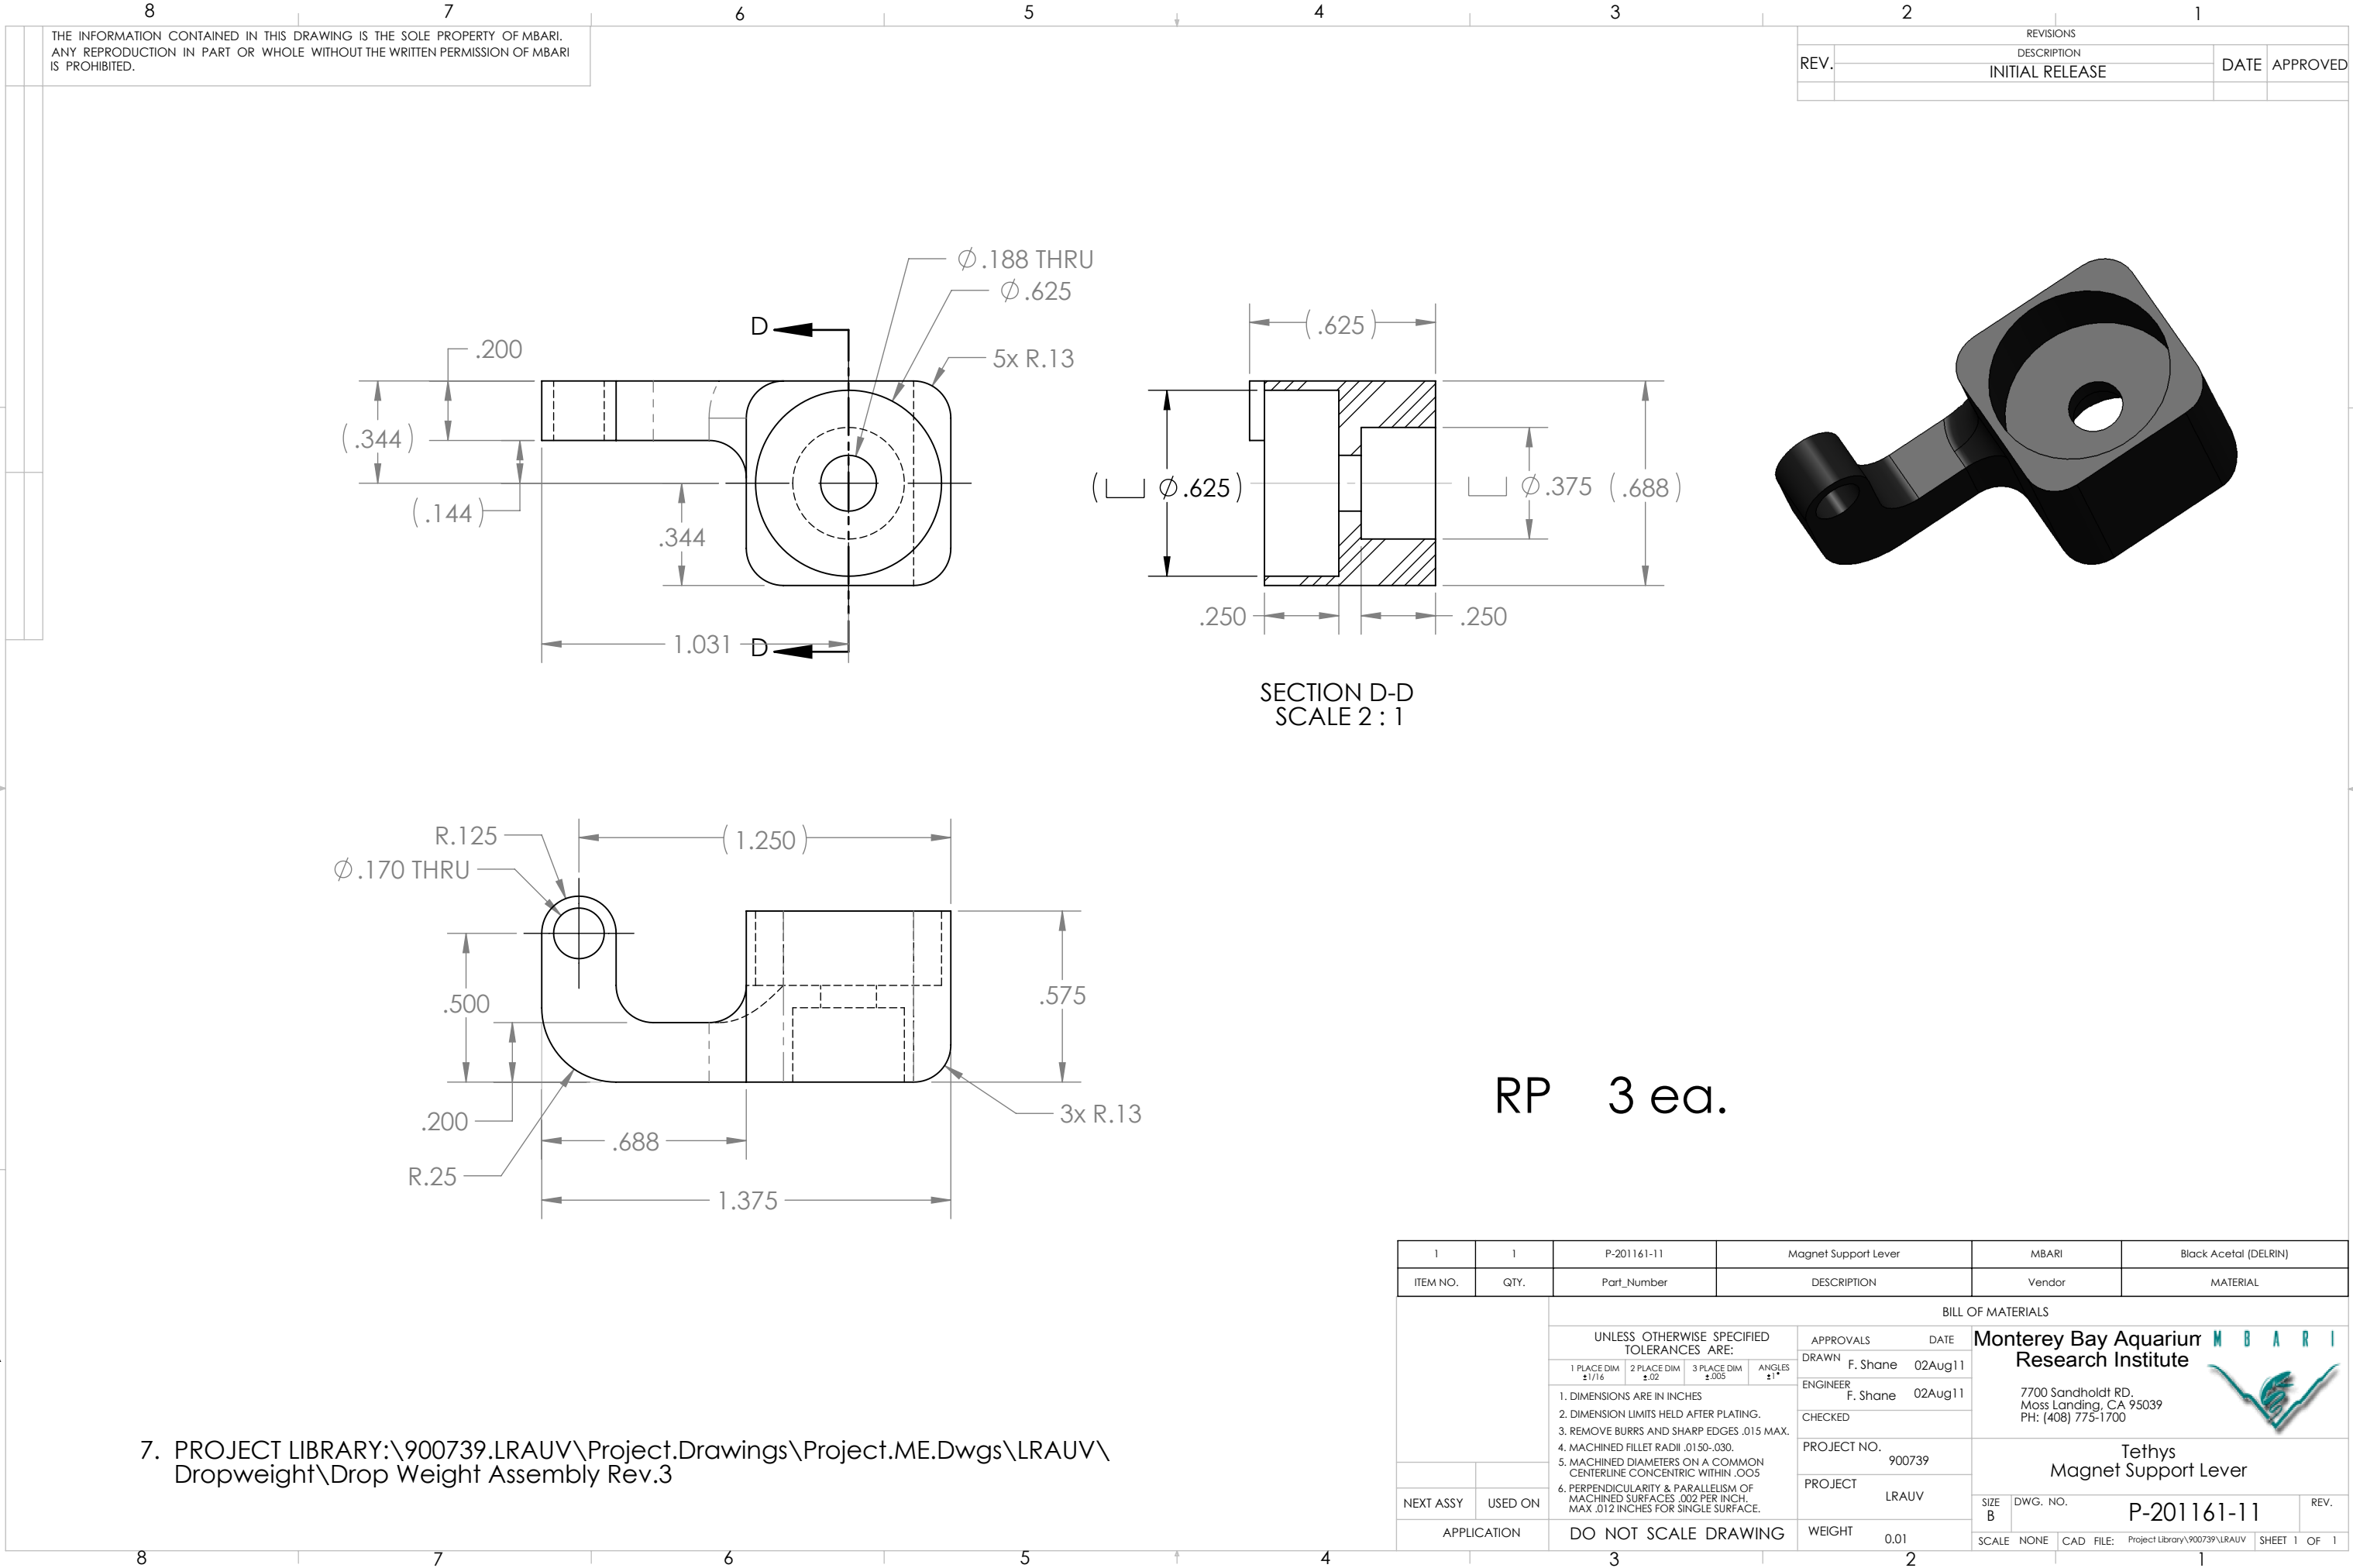

7. PROJECT LIBRARY:\900739.LRAUV\Project.Drawings\Project.ME.Dwgs\LRAUV\Dropweight\Drop Weight Assembly Rev.3

A