

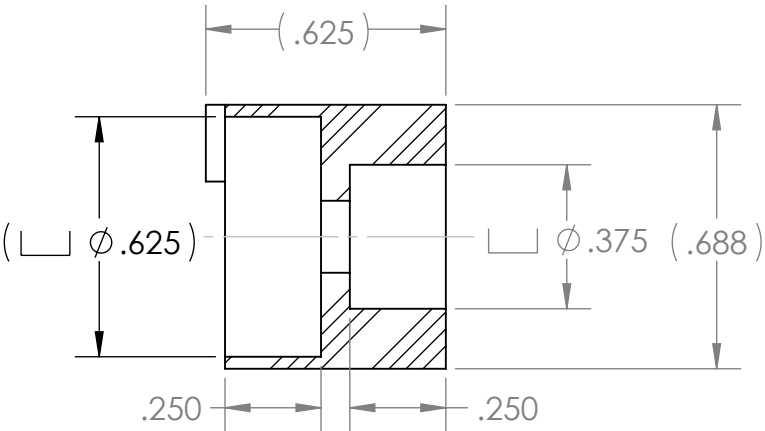
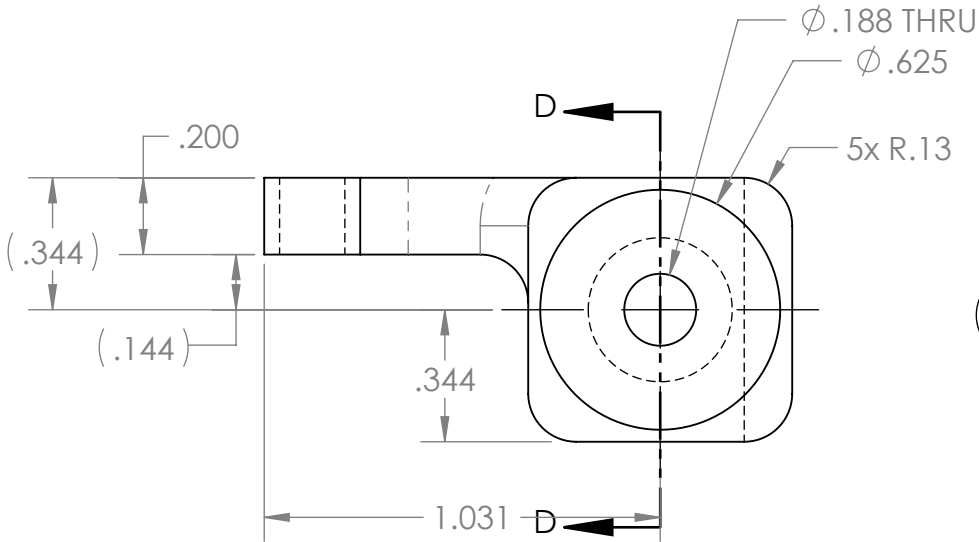


THE INFORMATION CONTAINED IN THIS DRAWING IS THE SOLE PROPERTY OF MBARI. ANY REPRODUCTION IN PART OR WHOLE WITHOUT THE WRITTEN PERMISSION OF MBARI IS PROHIBITED.

REVISIONS				
REV.	DESCRIPTION			DATE
ZONE	REV.	INITIAL RELEASE		APPROVED
		DESCRIPTION		DATE
A1	A	CHG MAT'L frm BLACK DELRIN to ABS		5/1/2017

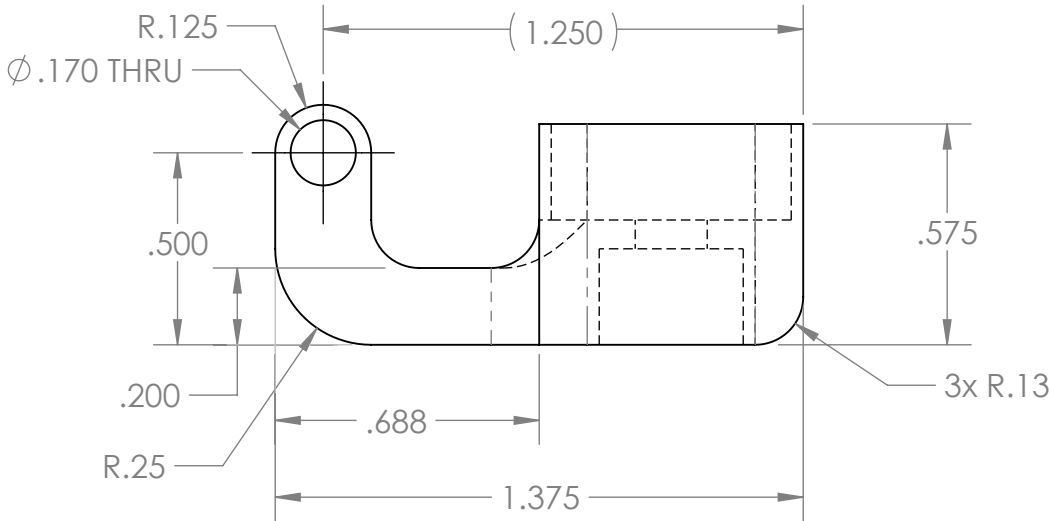

SECTION D-D
SCALE 2 : 1

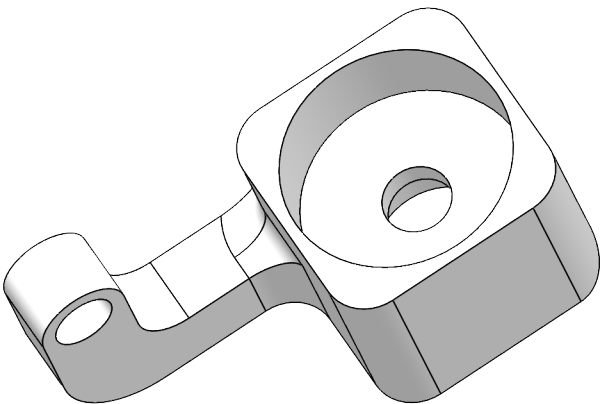

R.P. in ABS mat'l.
FORTUS 400 - TIP SIZE .005



7. PROJECT LIBRARY:\900739.LRAUV\Project.Drawings\Project.ME.Dwgs\LRAUV\Dropweight\Drop Weight Assembly Rev.3

1	1	P-201161-11	Magnet Support Lever	MBARI	ABS
ITEM NO.	QTY.	Part_Number	DESCRIPTION	Vendor	MATERIAL
BILL OF MATERIALS					
UNLESS OTHERWISE SPECIFIED TOLERANCES ARE:			APPROVALS	DATE	Monterey Bay Aquarium Research Institute 7700 Sandholdt RD. Moss Landing, CA 95039 PH: (408) 775-1700 Tethys Magnet Support Lever
1 PLACE DIM ±1/16	2 PLACE DIM ±.02	3 PLACE DIM ±.005	DRAWN	F. Shane 02Aug11	
1. DIMENSIONS ARE IN INCHES 2. DIMENSION LIMITS HELD AFTER PLATING. 3. REMOVE BURRS AND SHARP EDGES .015 MAX. 4. MACHINED FILLET RADII .0150-.030. 5. MACHINED DIAMETERS ON A COMMON CENTERLINE CONCENTRIC WITHIN .005 6. PERPENDICULARITY & PARALLELISM OF MACHINED SURFACES .002 PER INCH. MAX .012 INCHES FOR SINGLE SURFACE.			ENGINEER	F. Shane 02Aug11	
			CHECKED		
A-201500-17			PROJECT NO.	900739	SIZE B DWG. NO. P-201161-11 REV. A
NEXT ASSY	USED ON		PROJECT	LRAUV	
APPLICATION	DO NOT SCALE DRAWING		WEIGHT	0.01	
			SCALE	NONE	CAD FILE: Project Library\900739\LRAUV
			SHEET 1 OF 1		